

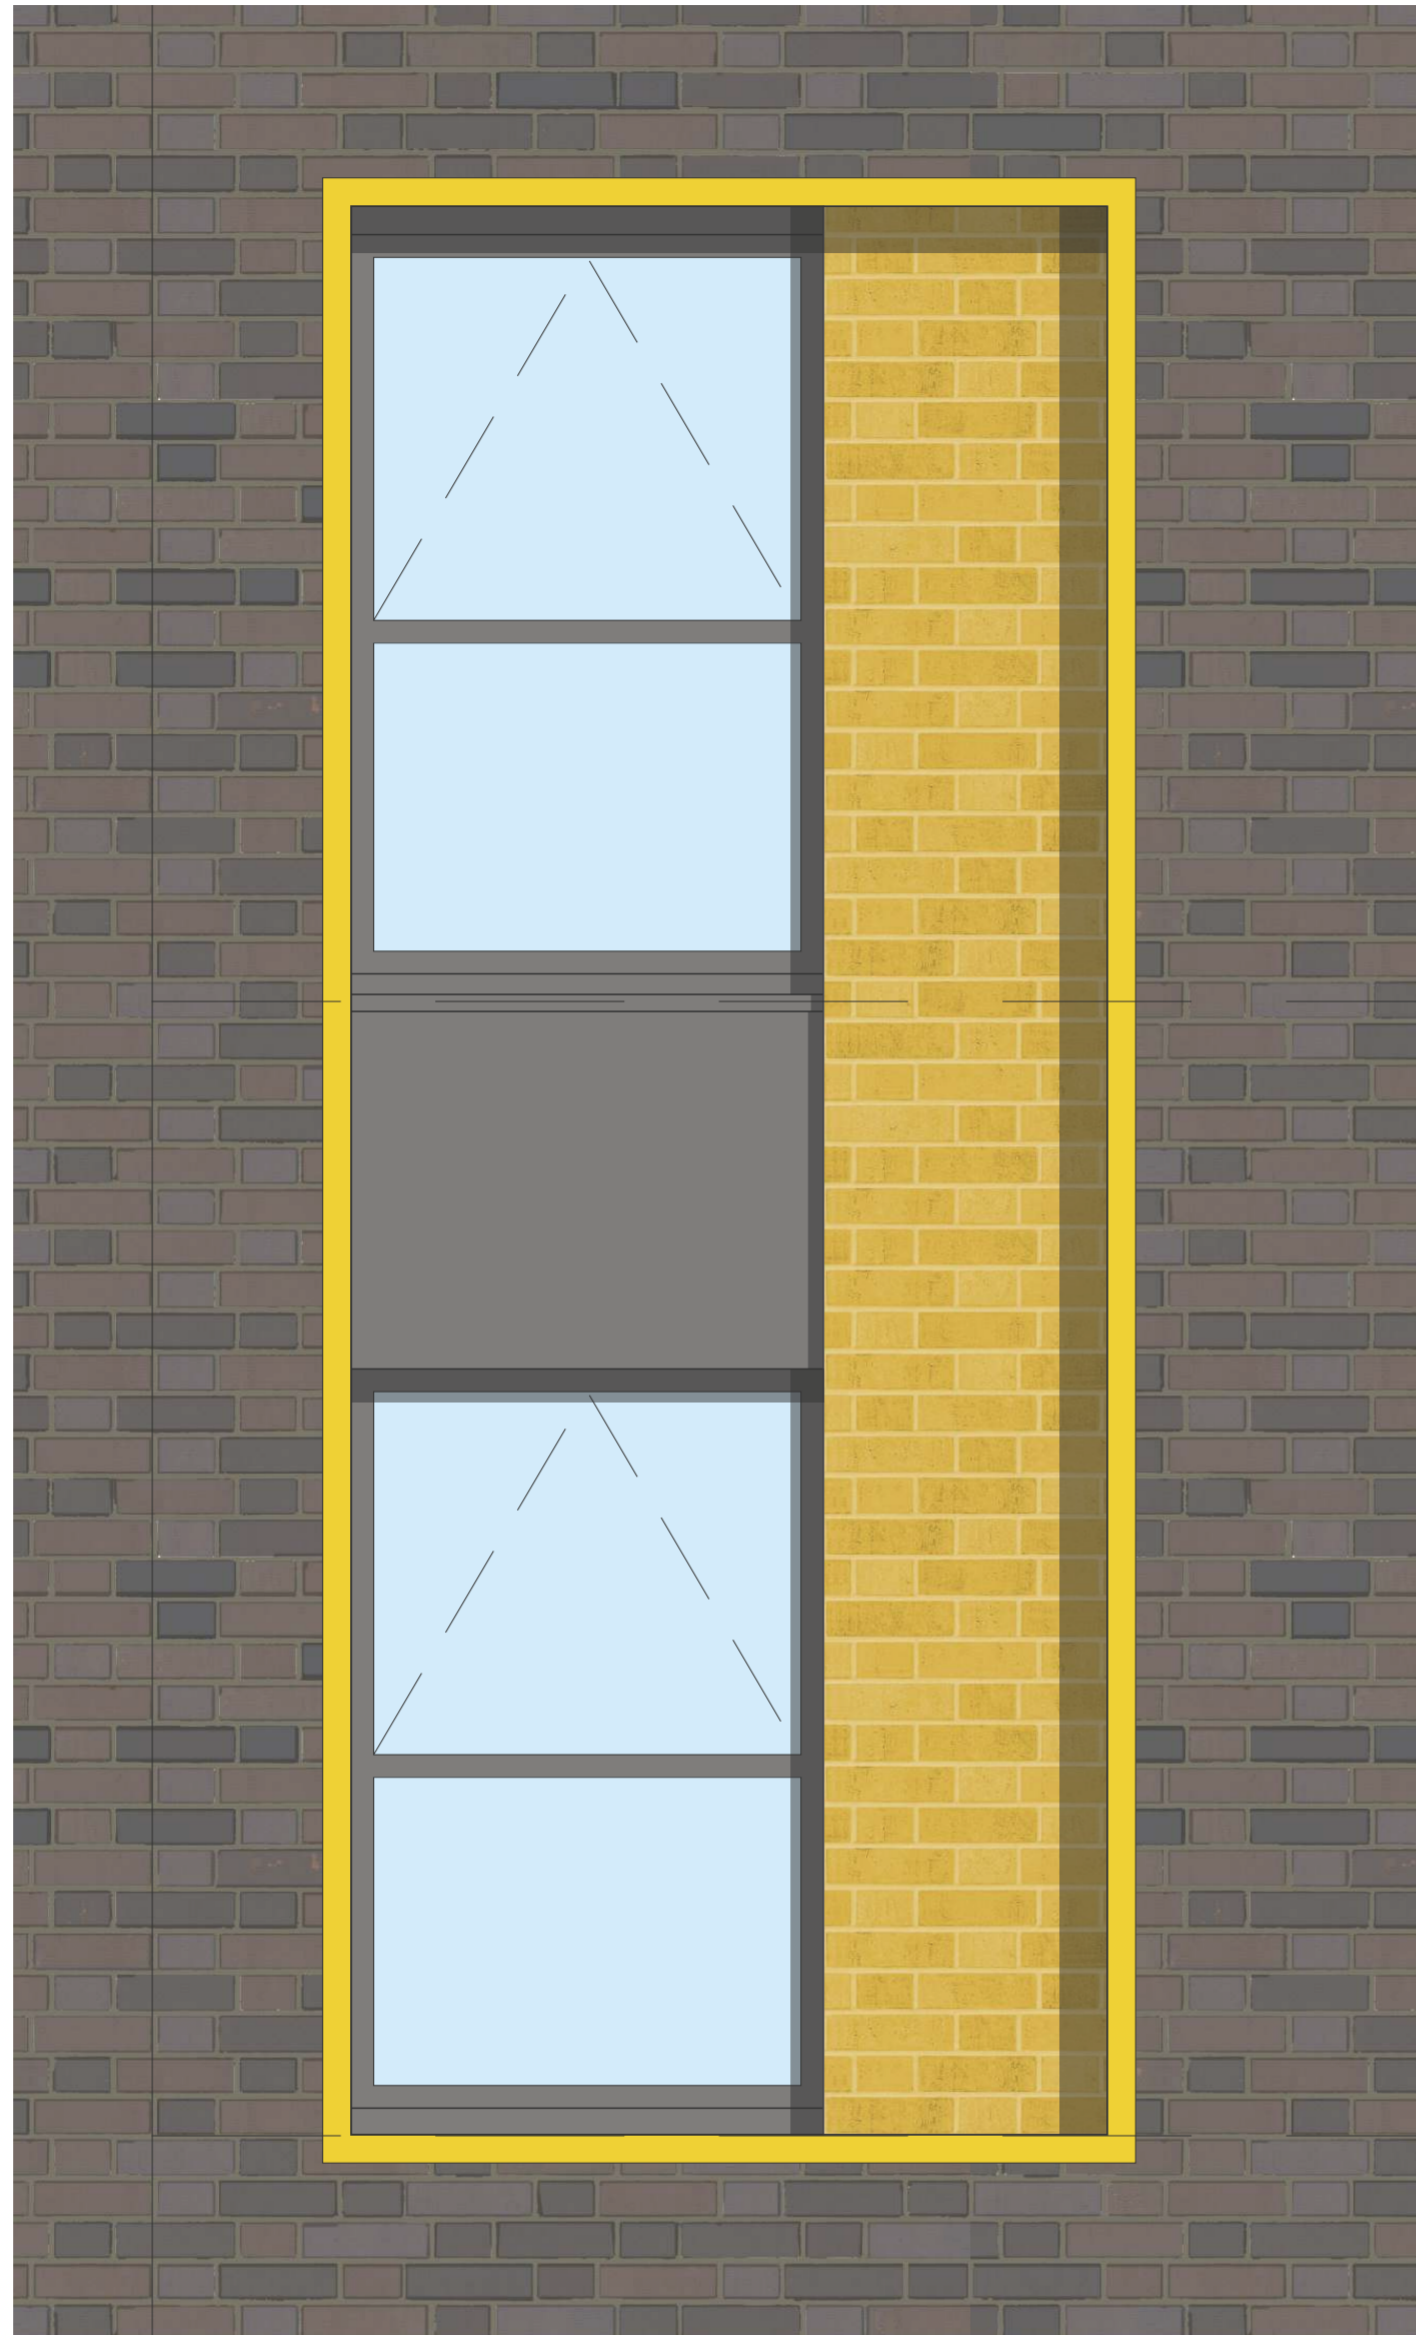



This drawing to be read in accordance with the specification/Bills of Quantities and related drawings.
 No Dimensions to be scaled from this drawing. All stated dimensions to be verified on site and the Architect notified of any discrepancies.

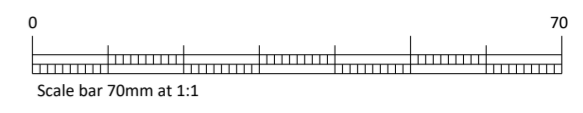

ELEVATION

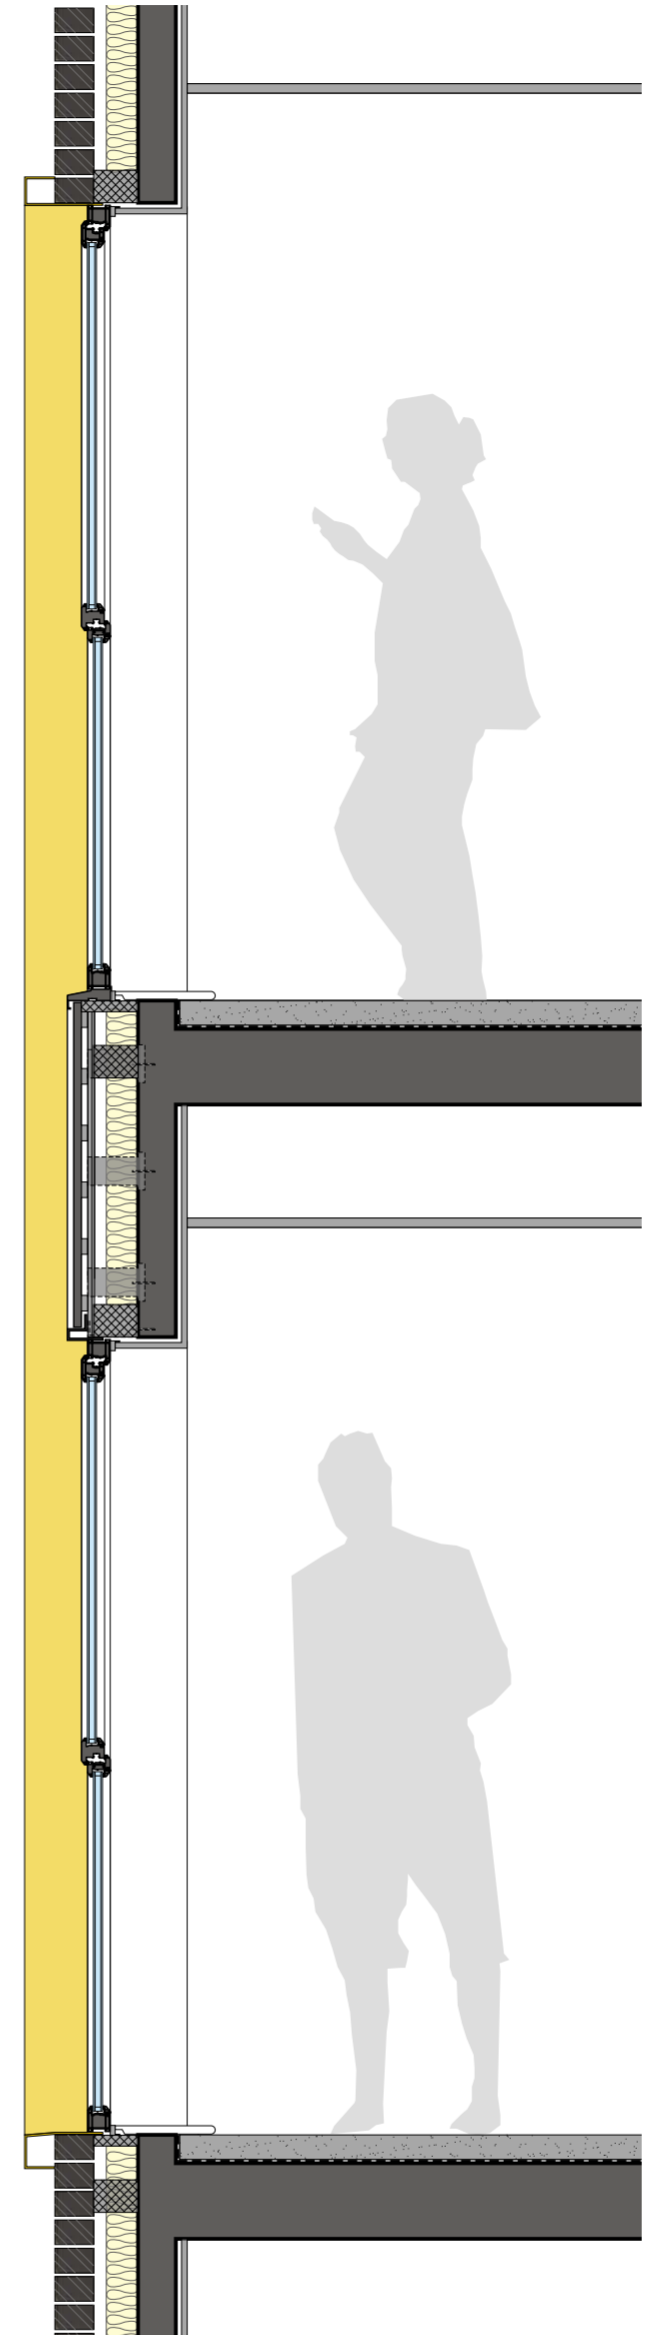

TYPICAL FACADE SECTION

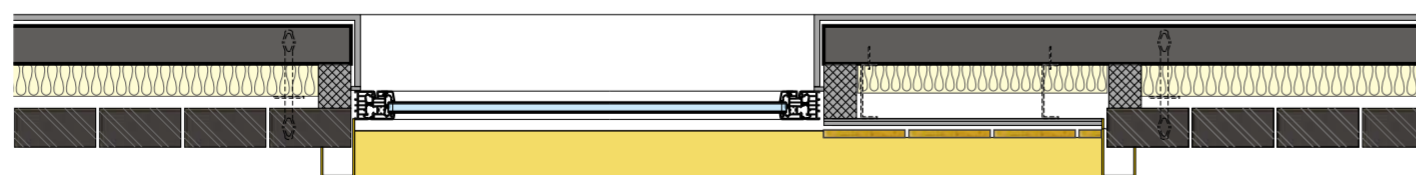

PLAN

FOR PLANNING

REV	DATE	NOTE	IN

Project
YMCA
PEARTREE LANE
WELWYN GARDEN CITY

Title
PROPOSED
HOSTEL
TYPICAL WINDOW DETAIL

Scale: 1:20 @ A2 Date: SEPT 2019
 Drawn: SD Checked: MB

Drawing Number: 8057 / P117 Revision: -

Saunders
 Architecture + Urban Design