





NOTES



This drawing to be read in accordance with the specification/Bills of Quantities and related drawings. No Dimensions to be scaled from this drawing. All stated dimensions to be verified on site and the Architect notified of any discrepancies.

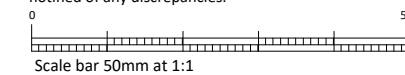

 BUILDINGS & STRUCTURES TO BE DEMOLISHED

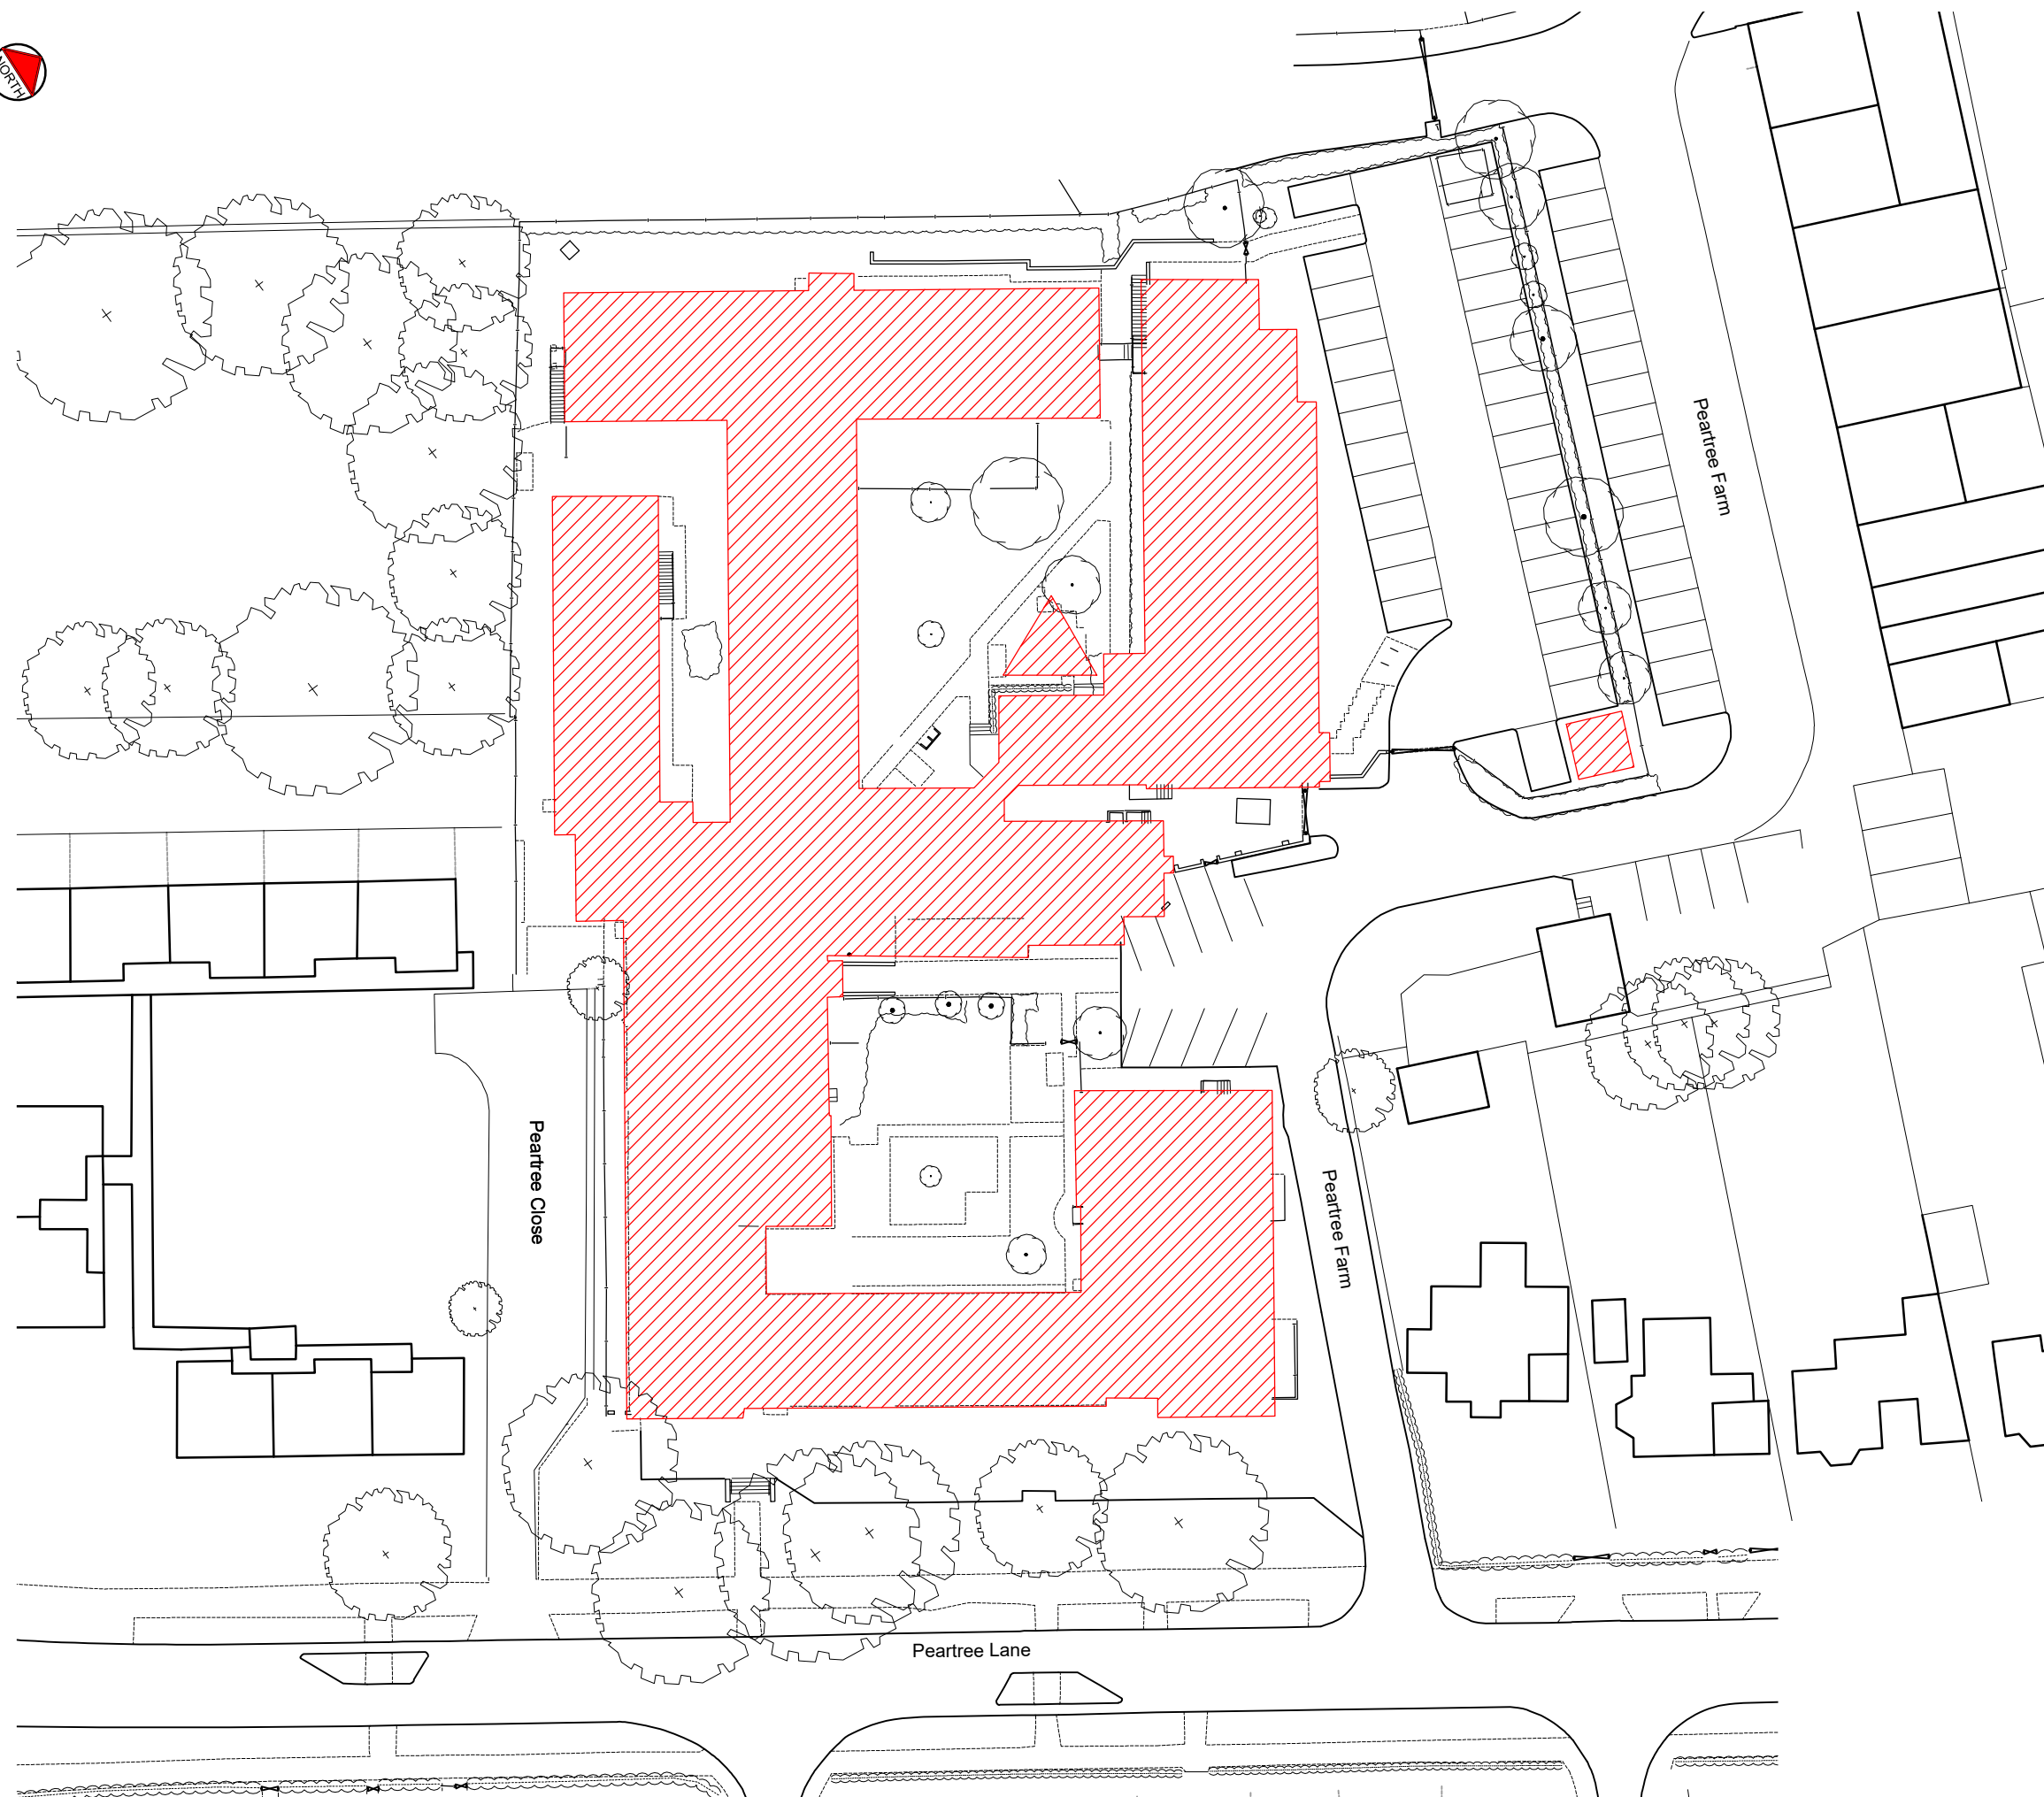

FOR PLANNING

REV	DATE	NOTE	IN

Project
**YMCA
 PEARTREE LANE
 WELWYN GARDEN CITY**

Title
DEMOLITION PLAN

Scale 1:500 @A3	Date SEPT 19
Drawn AE	Checked MB

Drawing Number 8057 / P013	Revision -
--------------------------------------	---------------

Saunders
 Architecture + Urban Design