


This drawing to be read in accordance with the specification/Bills of Materials and related drawings. No Dimensions to be scaled from this drawing. All stated dimensions to be verified on site and the Architect notified of any discrepancies.




Scale bar 50mm at 1:1

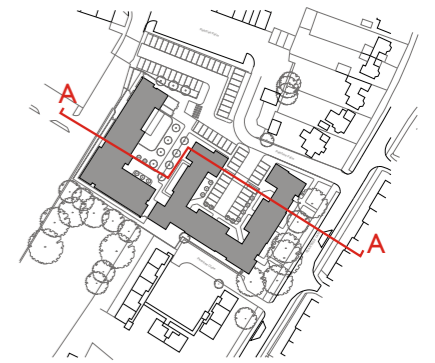

KEY PLAN

KEY

- HYBRID PLANNING APPLICATION SITE BOUNDARY
- .-.- BOUNDARY BETWEEN HOSTEL AND RESIDENTIAL DEVELOPMENTS

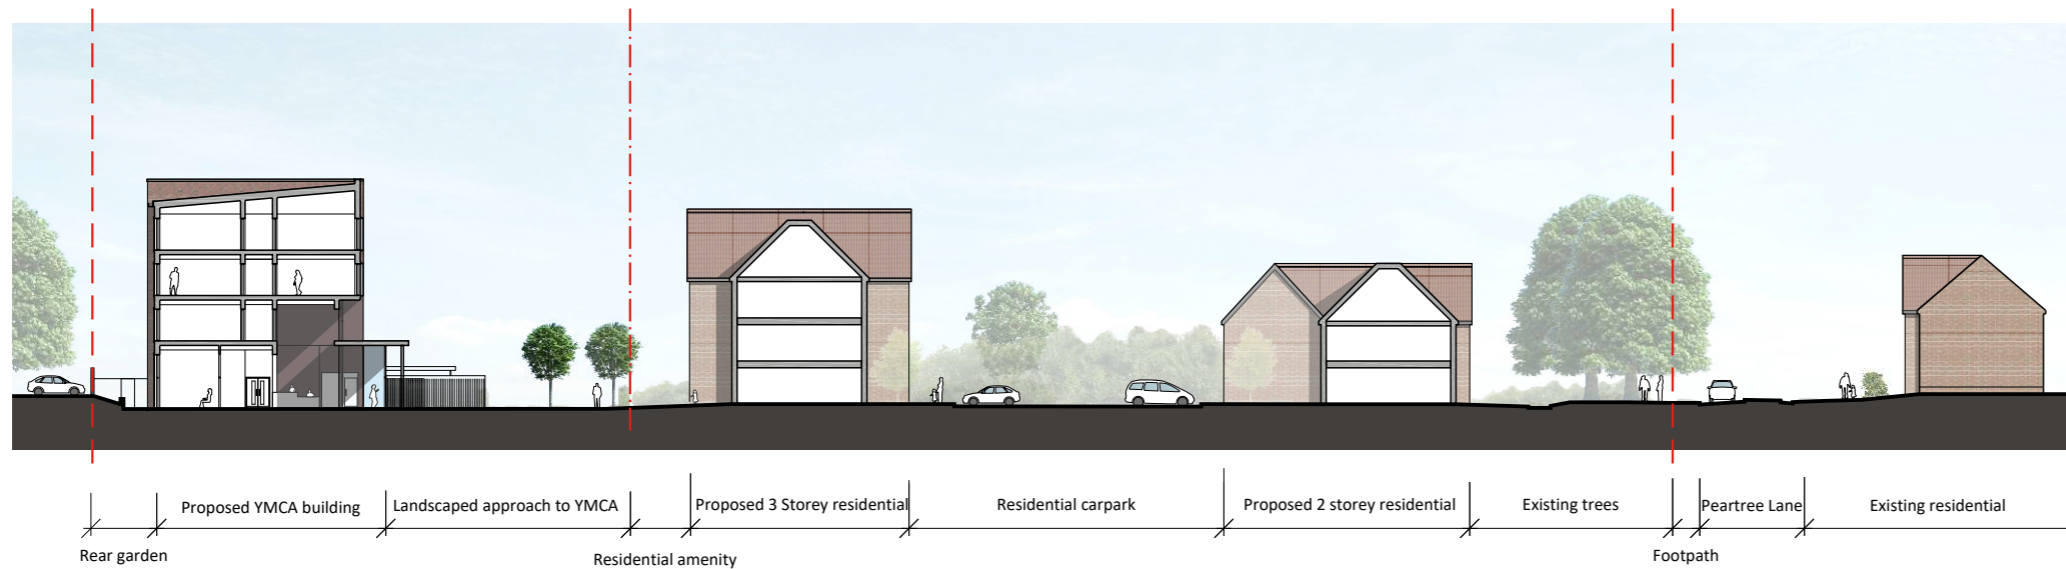

SITE SECTION A-A

FOR PLANNING

A	06/12	DRAWINGS UPDATED TO REFLECT CURRENT DRAINAGE STRATEGY	AE
REV	DATE	NOTE	IN

Project
YMCA
PEARTREE LANE
WELWYN GARDEN CITY

Title
INDICATIVE
SITE SECTION

Scale	1:500 @A3	Date	SEPT 2019
Drawn	SD	Checked	AL
Drawing Number	8057 / P102	Revision	A

Saunders
 Architecture + Urban Design