




This drawing to be read in accordance with the specification/Bills of Materials and related drawings. No Dimensions to be scaled from this drawing. All stated dimensions to be verified on site and the Architect notified of any discrepancies.

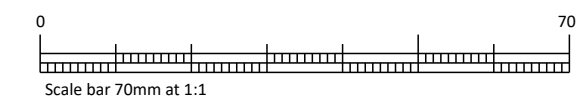

SECTION A-A

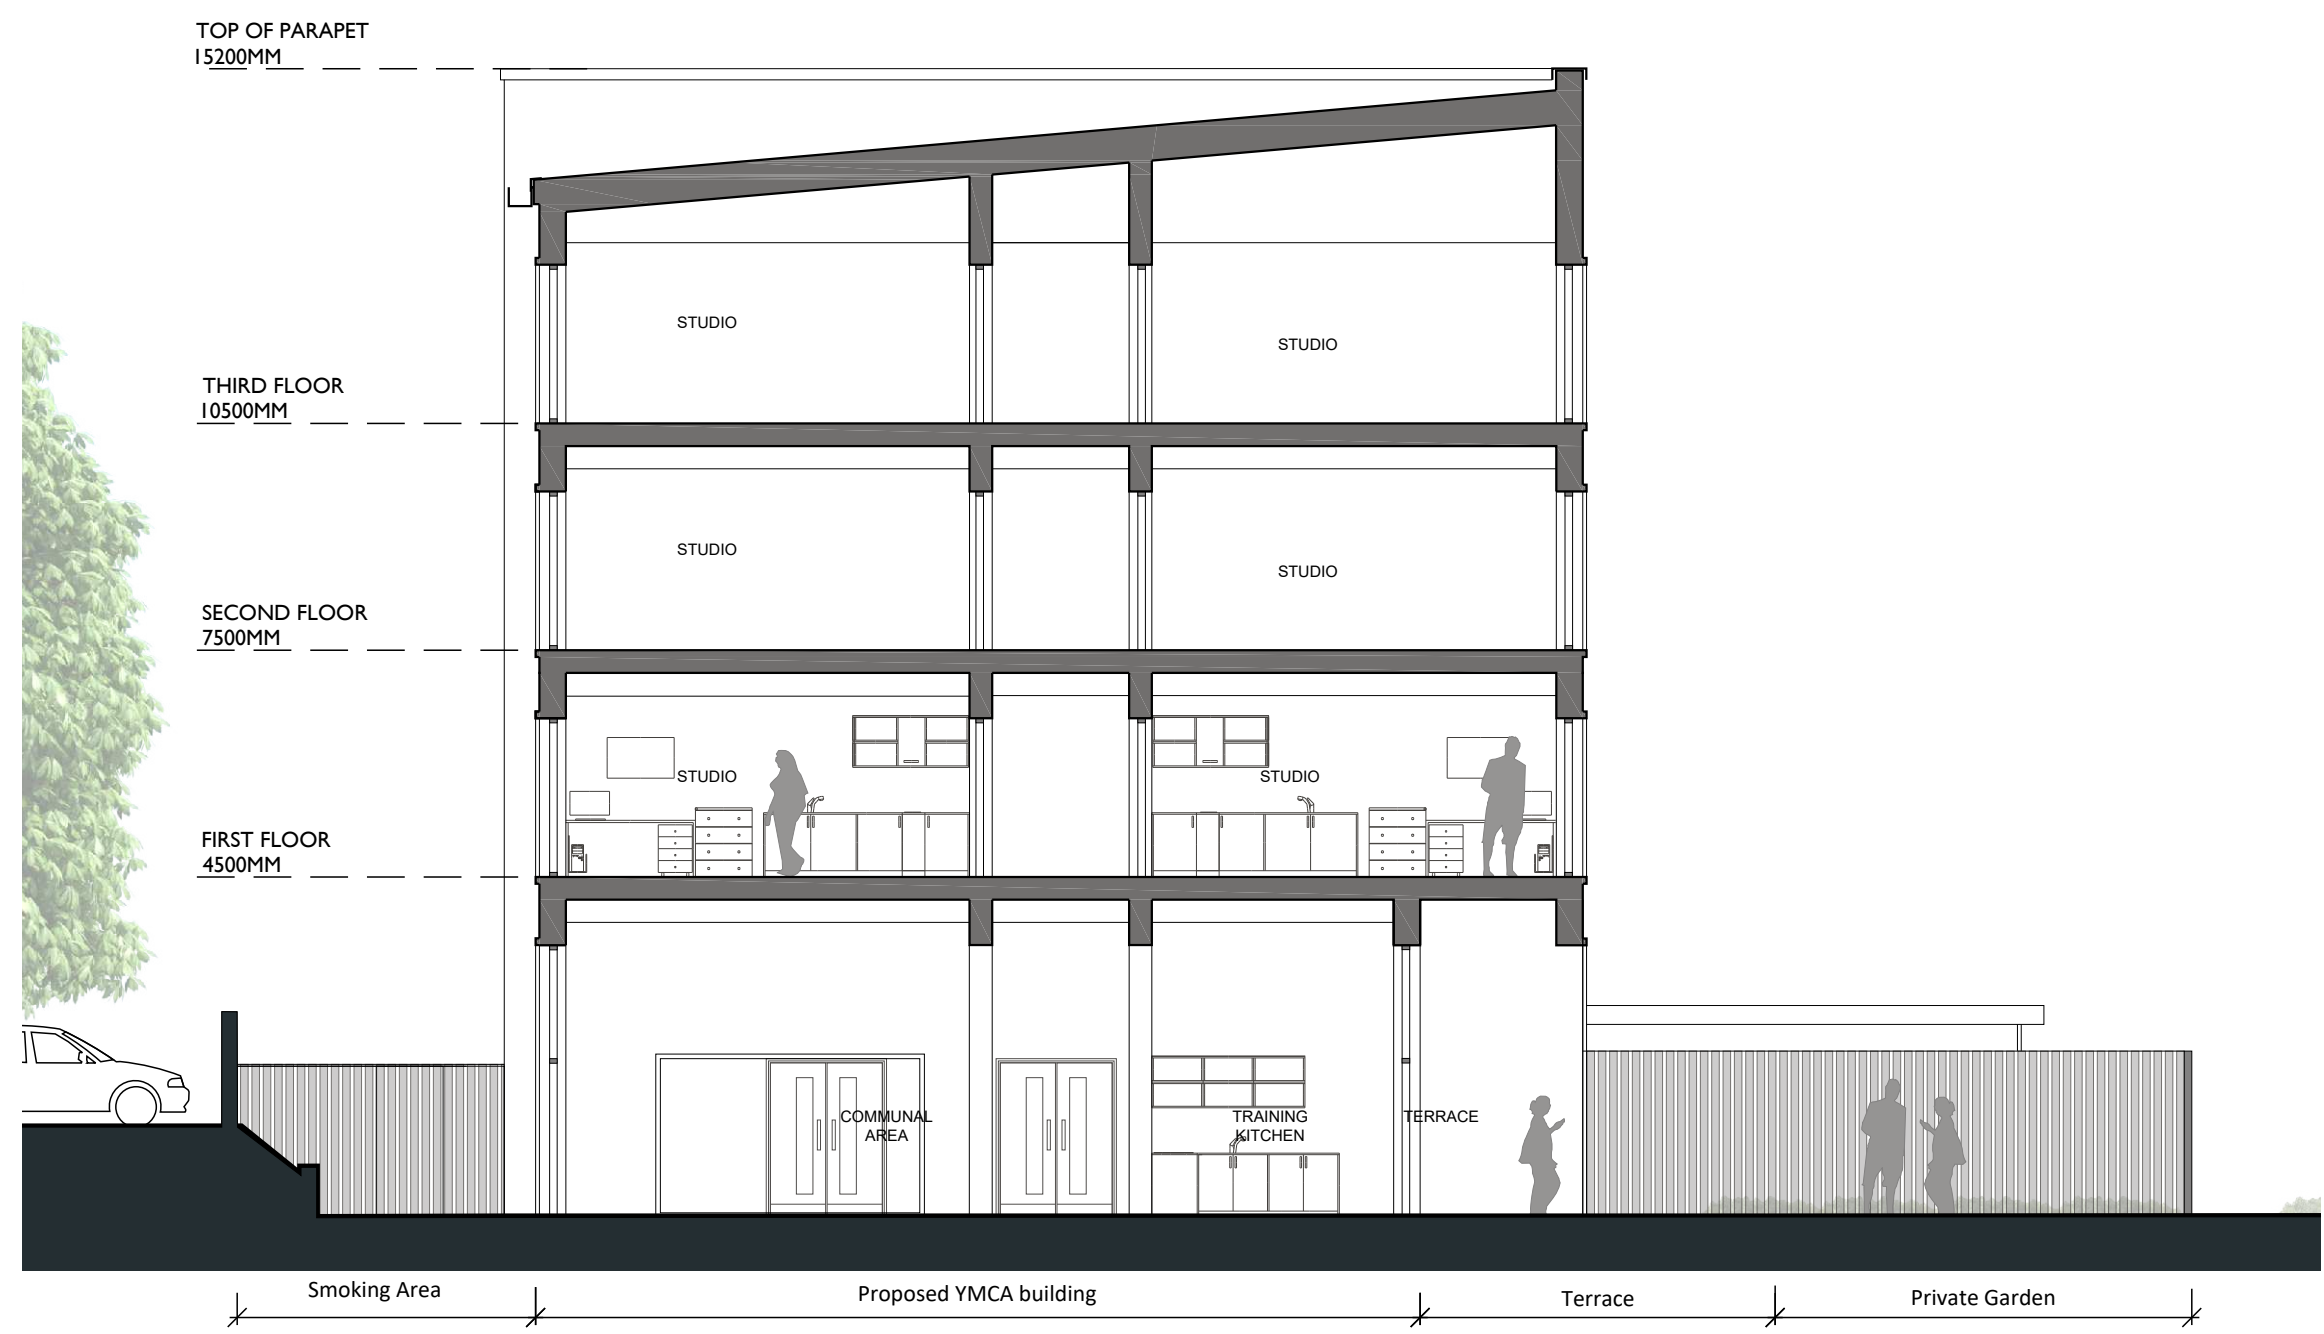

SECTION B-B

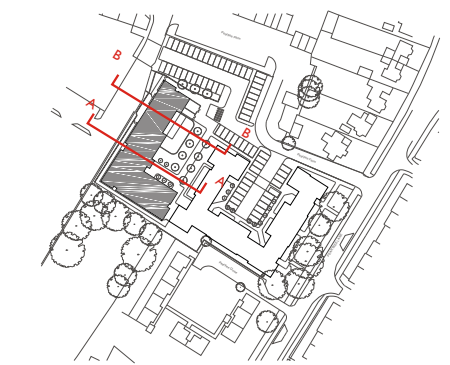

KEY PLAN

FOR PLANNING

REV	DATE	NOTE	IN
A	06/12	DRAWINGS UPDATED TO REFLECT CURRENT DRAINAGE STRATEGY	AE

Project  
**YMCA**  
 PEARTREE LANE  
 WELWYN GARDEN CITY

Title  
**PROPOSED  
 HOSTEL  
 SECTIONS**

Scale  
 1:100 @A2  
 Drawn  
 SD

Date  
 SEPT 2019  
 Checked  
 AL

Drawing Number  
**8057 / P116**

Revision  
**A**

**Saunders**  
 Architecture + Urban Design