



ELEVATION

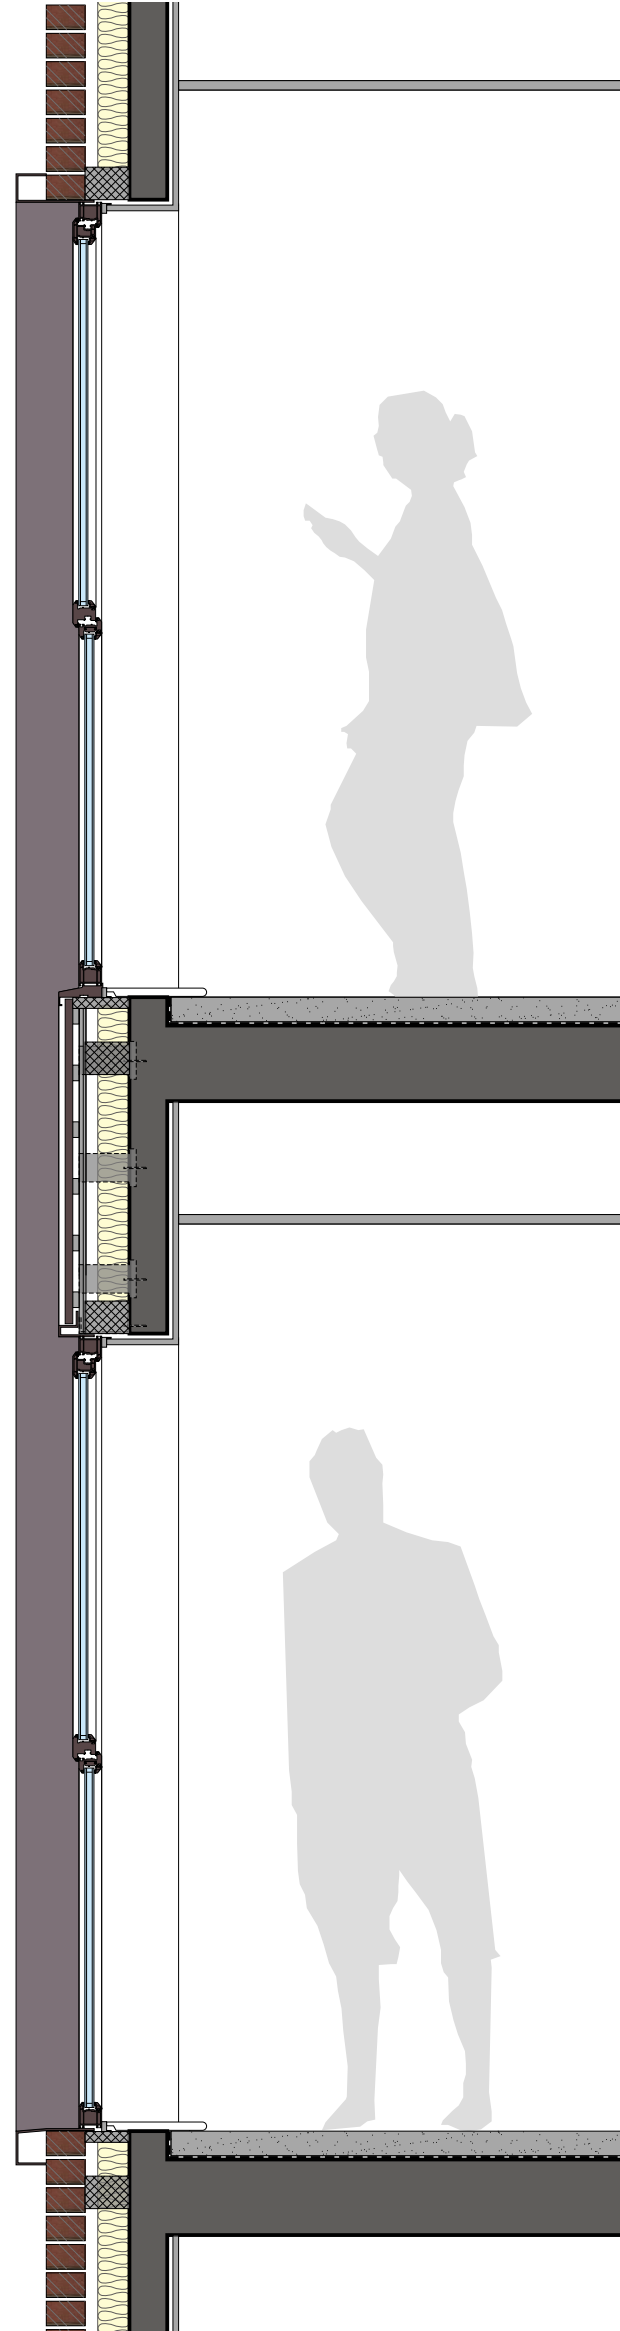

TYPICAL FACADE SECTION

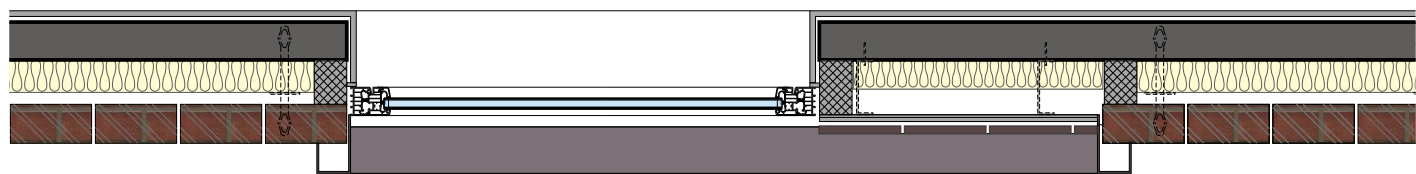


PLAN

NOTES



This drawing to be read in accordance with the specification/Bills of Quantities and related drawings.  
No Dimensions to be scaled from this drawing. All stated dimensions to be verified on site and the Architect notified of any discrepancies.

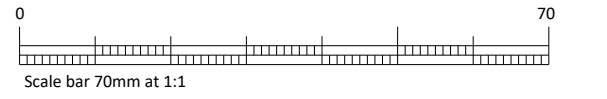

## FOR PLANNING

REV	DATE	NOTE	IN
A	06/12	DRAWINGS UPDATED TO REFLECT CURRENT DRAINAGE STRATEGY. MATERIALS PALETTE UPDATED.	AE

Project

YMCA  
PEARTREE LANE  
WELWYN GARDEN CITY

Title

PROPOSED  
HOSTEL  
TYPICAL WINDOW DETAIL

Scale	Date
1:20 @ A2	SEPT 2019
Drawn	Checked
SD	MB

Drawing Number	Revision
8057 / P117	A

**Saunders**  
Architecture + Urban Design