


1 NORTH WEST ELEVATION
1 : 100

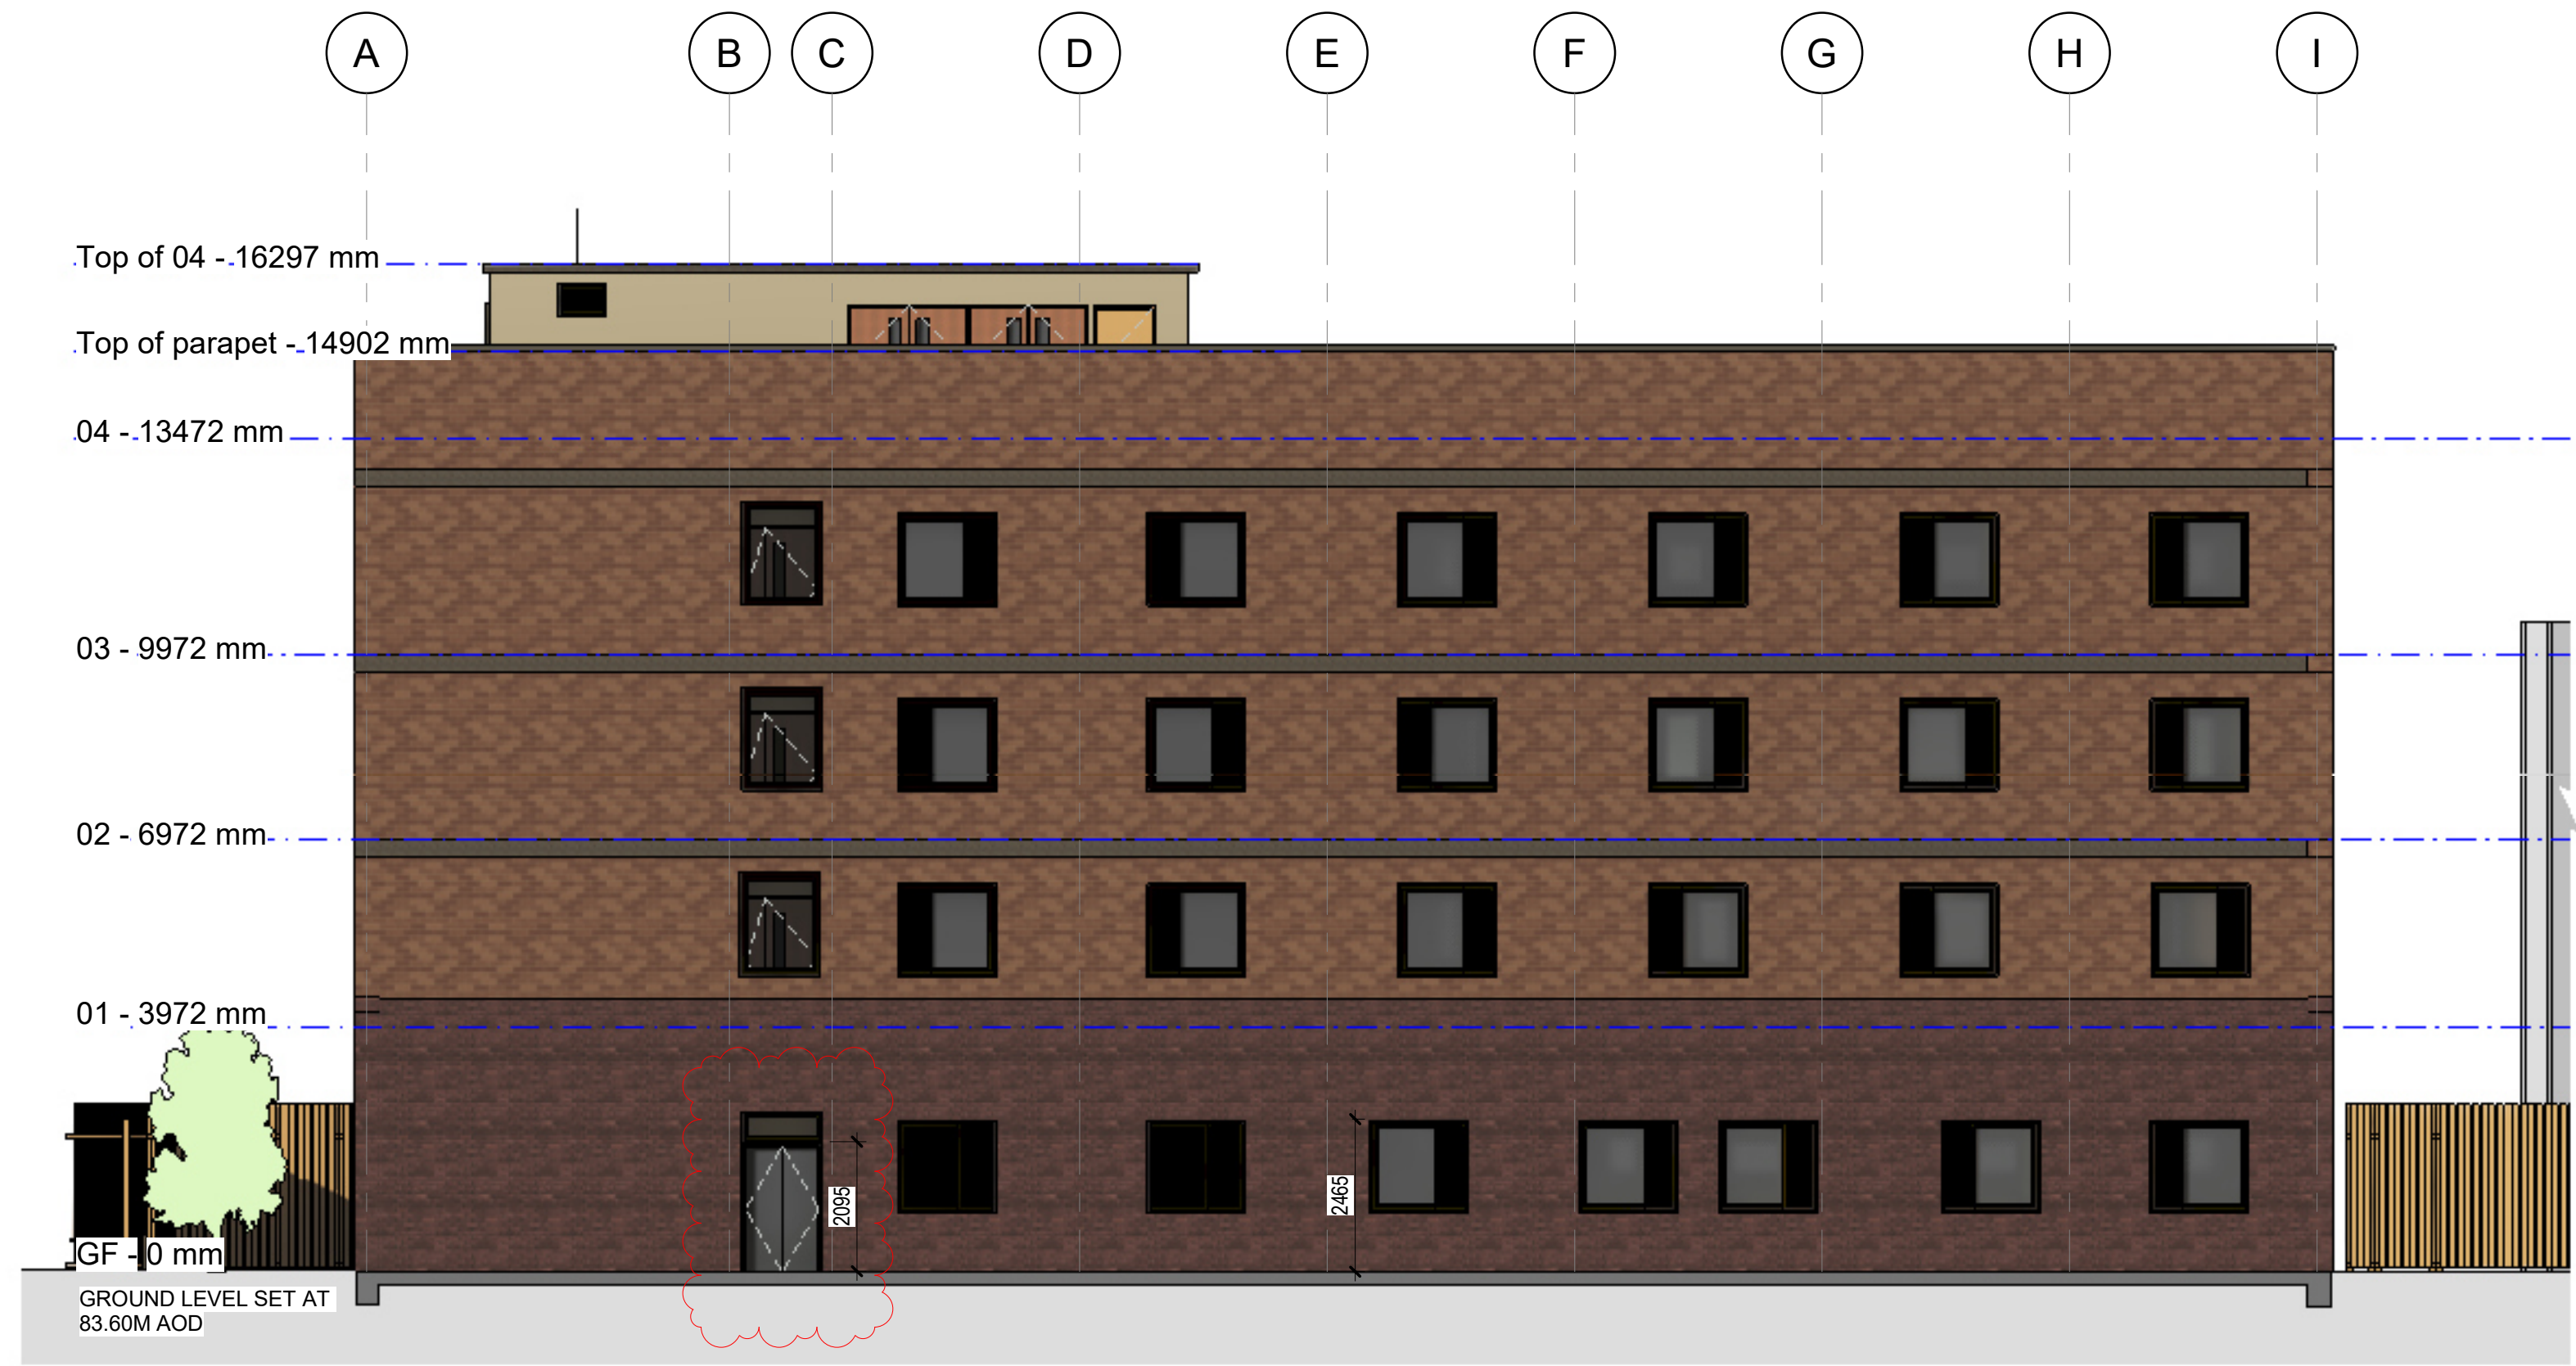

2 SOUTH WEST ELEVATION
1 : 100

NOTE: EXTERNAL FINISHES REFLECTED IN FINSHES SCHEDULE