




Plan

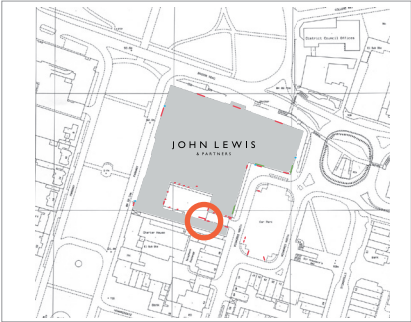

Plan Detail (NTS)

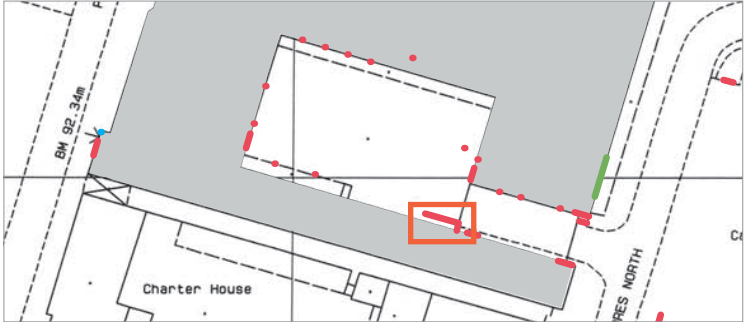

Sign detail (1:20 @ A3)

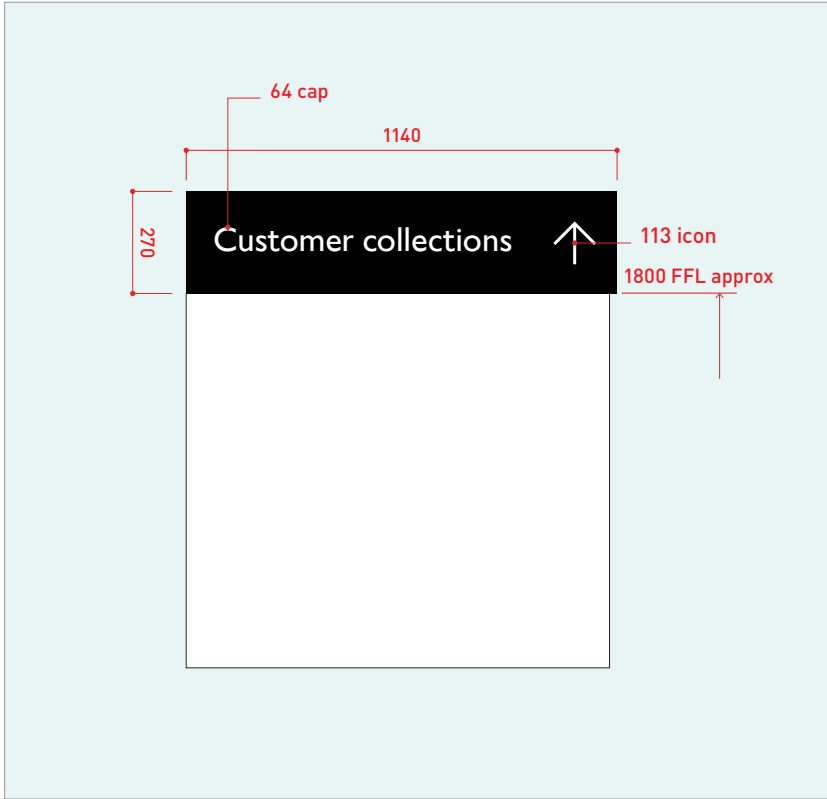

Visual



Existing sign



PRODUCT TYPE:
7.4

KEY FEATURES:
Replacement customer collection panel

DESCRIPTION:
Customer collection panel to be replaced new painted aluminium panel. Graphics to be black (RAL 9005) with white (RAL 9010) vinyl text.

All other existing signage to be removed and made good.

DIMENSIONS:
See 'Sign detail' diagram
Max 25mm projection.

POSITION:
To be positioned as existing signs

ILLUMINATION:
-

ELECTRICAL:
-


FIXINGS:
-

STRUCTURAL:
-


MAKING GOOD / BUILDING WORKS:
Area of application to be made good before installation.

NOTES:
Lower sign seems superfluous the context of new signs installed elsewhere.

Plan

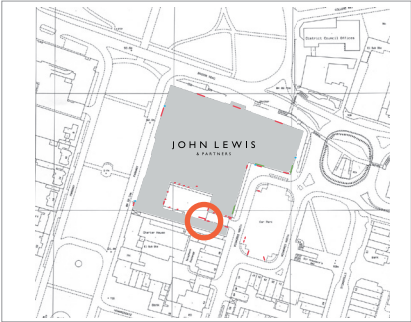

Plan Detail (NTS)

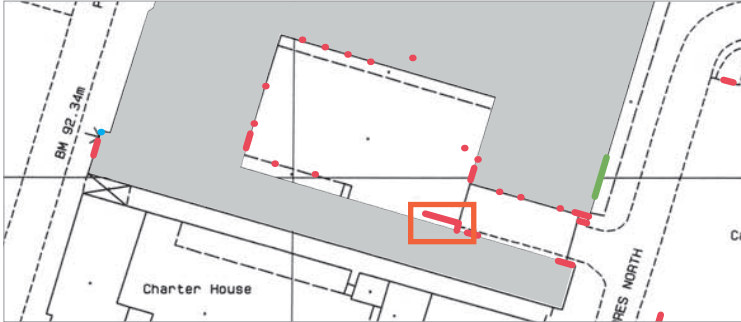

Visual



Sign detail (1:40 @ A3)



Existing sign



PRODUCT TYPE:
7.7

KEY FEATURES:
Replacement vinyl applied to glazing

DESCRIPTION:
Customer collection directional and path disclaimer to be replaced new vinyl graphics applied to the glazing. Graphics to be black (RAL 9005) with white (RAL 9010) vinyl text.

DIMENSIONS:
See 'Sign detail' diagram
Max 1mm projection.

POSITION:
To be positioned as existing signs

ILLUMINATION:
-

ELECTRICAL:
-


FIXINGS:
-

STRUCTURAL:
-


MAKING GOOD / BUILDING WORKS:
Area of application to be made good before installation.

NOTES:
WE-0037-AN-K1-16b is the left sign
WE-0037-AN-K1-16c is the right sign

Plan

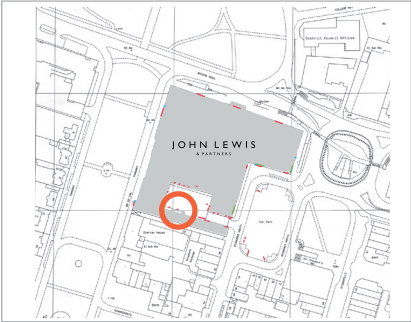


Plan Detail (NTS)

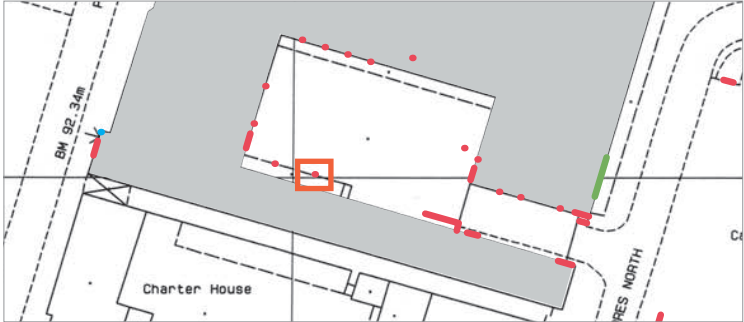

Visual



Sign detail (1:10 @ A3)

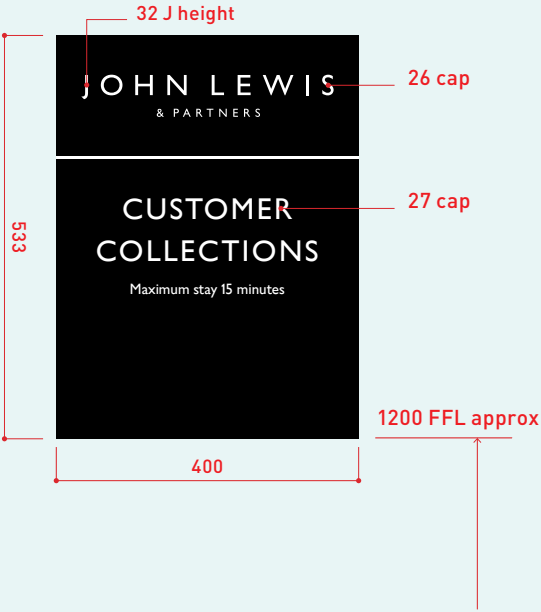

Existing sign



PRODUCT TYPE:
7.6

KEY FEATURES:
Customer collection parking bay -
On rails

DESCRIPTION:
Existing panel to be removed and a
new black (RAL 9005) ali panel with
white (RAL 9010) graphics and signfix
rail to be attached to the railings

DIMENSIONS:
See 'Sign detail' diagram
3mm deep panel on 20mm rail.

POSITION:
To be positioned as existing sign

ILLUMINATION:
-

ELECTRICAL:
-


FIXINGS:
Signfix rail mounted to horizontals of
the hand rails

STRUCTURAL:
-


MAKING GOOD / BUILDING WORKS:
-

NOTES:
-


Plan

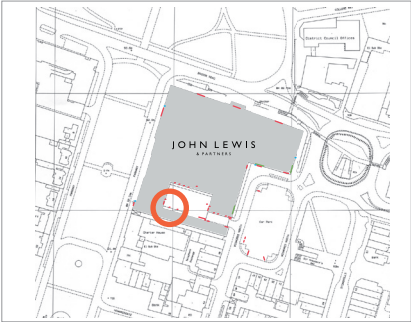

Plan Detail (NTS)

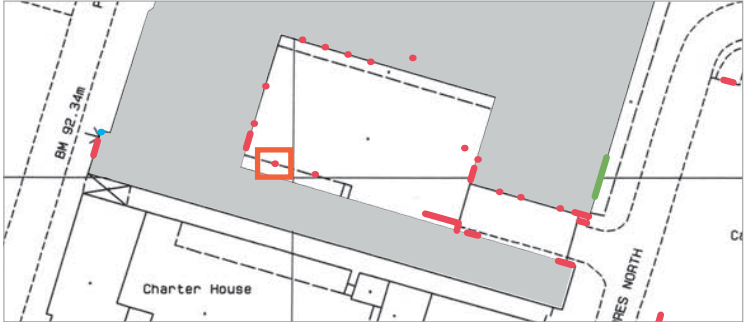

Sign detail (1:10 @ A3)

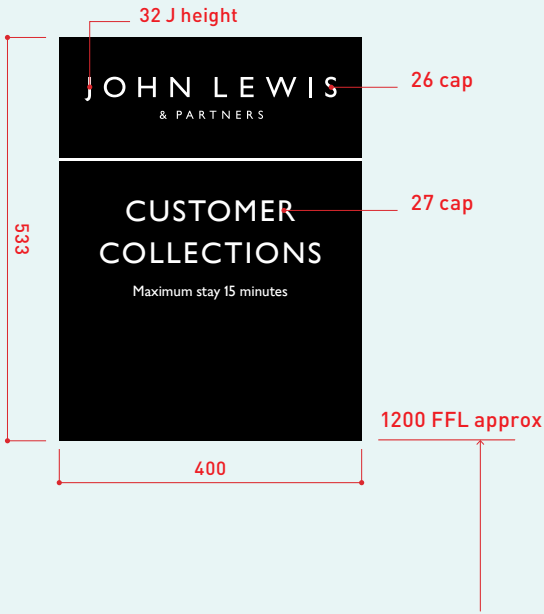

Visual




Existing sign




- PRODUCT TYPE:**
7.6
- KEY FEATURES:**
Customer collection parking bay -
On rails
- DESCRIPTION:**
Existing panel to be removed and a
new black (RAL 9005) ali panel with
white (RAL 9010) graphics and signfix
rail to be attached to the railings
- DIMENSIONS:**
See 'Sign detail' diagram
3mm deep panel on 20mm rail.
- POSITION:**
To be positioned as existing sign
- ILLUMINATION:**
-
- ELECTRICAL:**
-
- FIXINGS:**
Signfix rail mounted to horizontals of
the hand rails
- STRUCTURAL:**
-
- MAKING GOOD / BUILDING WORKS:**
-
- NOTES:**
-

Plan

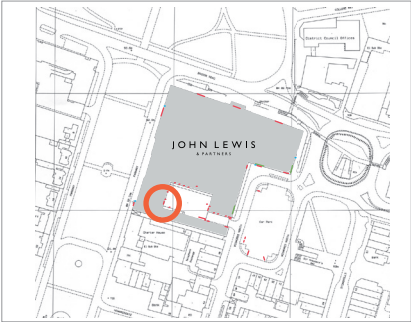

Plan Detail (NTS)

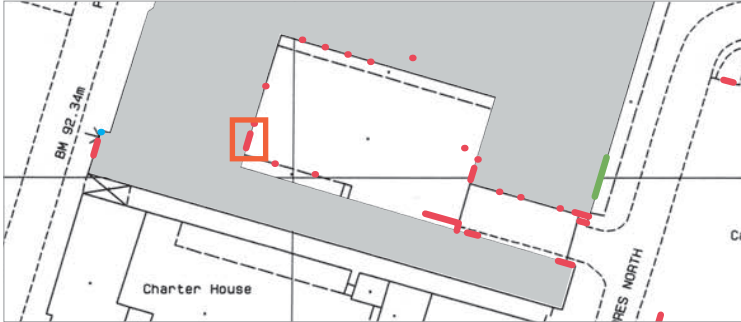

Sign detail (1:20 @ A3)



Visual



Existing sign



PRODUCT TYPE:
7.5

KEY FEATURES:
Customer collections entrance ID

DESCRIPTION:
Black (RAL 9005) aluminium fabricated panel with white (RAL 9010) vinyl graphics

DIMENSIONS:
See 'Sign detail' diagram
Max 25mm projection.

POSITION:
To be center over door below (note: door sensor is not centered)

ILLUMINATION:
-

ELECTRICAL:
-


FIXINGS:
Sign to be mechanically fixed directly to brickwork

STRUCTURAL:
-


MAKING GOOD / BUILDING WORKS:
Existing sign to be removed and area made good before installation

NOTES:
-


Plan

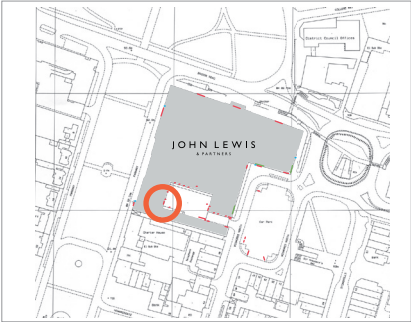

Plan Detail (NTS)

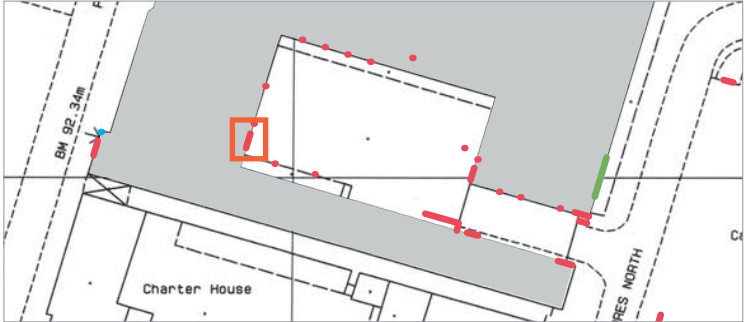

Sign detail (1:20 @ A3)

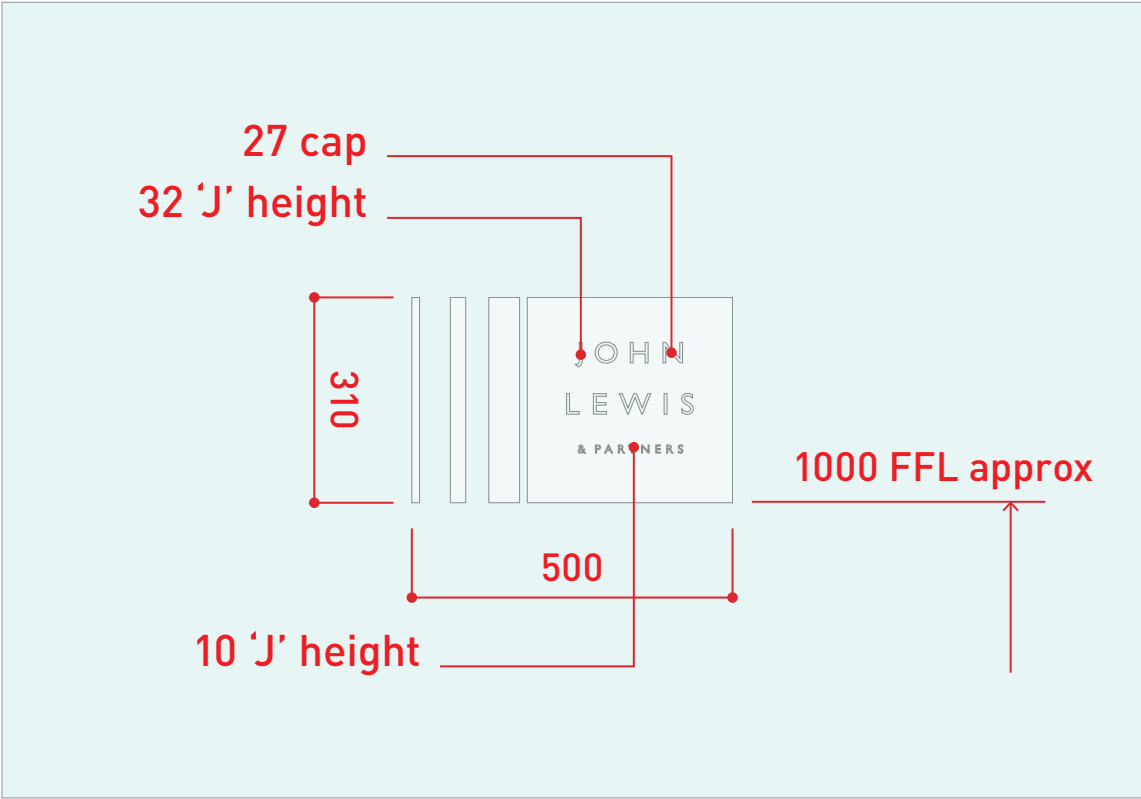

Visual



Existing sign



PRODUCT TYPE:
G9

KEY FEATURES:
Vinyl thresholds on the door
QTY: 2

DESCRIPTION:
White (RAL 9010) vinal brand line
threshold sign applied to inside of
glazing.

DIMENSIONS:
See 'Sign detail' diagram
1mm projection.

POSITION:
To be centered on door panels ether
side of the sliding doors

ILLUMINATION:
-

ELECTRICAL:
-


FIXINGS:
-

STRUCTURAL:
-


MAKING GOOD / BUILDING WORKS:
Existing signs on the glazing to be
removed and area made good before
installation

NOTES:
-


Plan

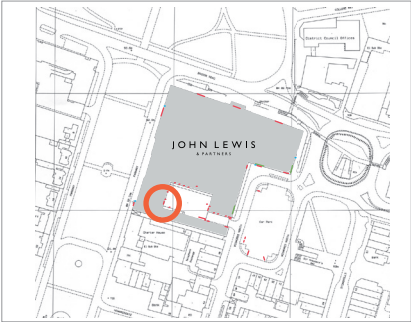

Plan Detail (NTS)

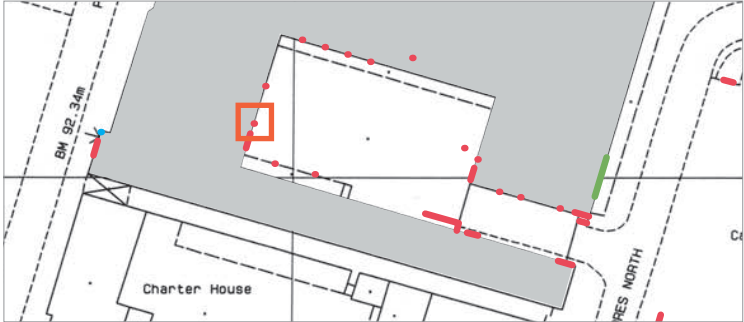

Sign detail (1:10 @ A3)

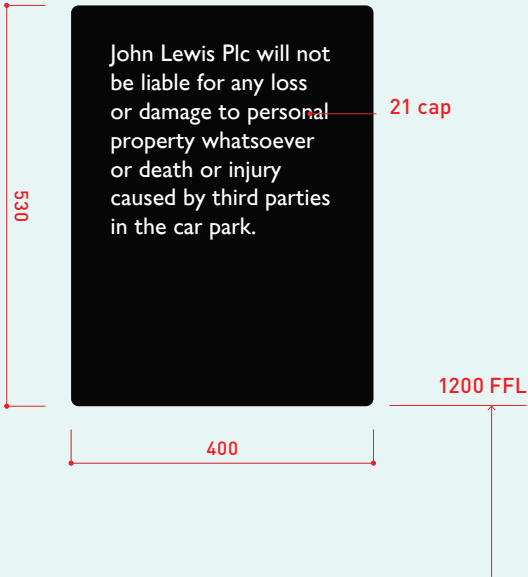

Visual



Existing sign



PRODUCT TYPE:
7.5

KEY FEATURES:
Disclaimer sign

DESCRIPTION:
New painted aluminium panel.
Graphics to be black (RAL 9005) with white (RAL 9010) vinyl text.

DIMENSIONS:
See 'Sign detail' diagram
Max 25mm projection.

POSITION:
To be centered on vertical column and aligned to bricks

ILLUMINATION:
-

ELECTRICAL:
-


FIXINGS:
Sign to be mechanically fixed directly to brickwork

STRUCTURAL:
-


MAKING GOOD / BUILDING WORKS:
Existing sign to be removed and area made good, holes in brickwork to be patched before installation.

NOTES:
-


Plan

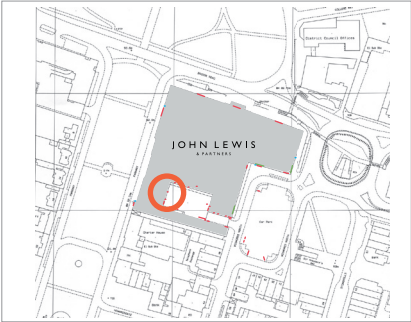

Plan Detail (NTS)

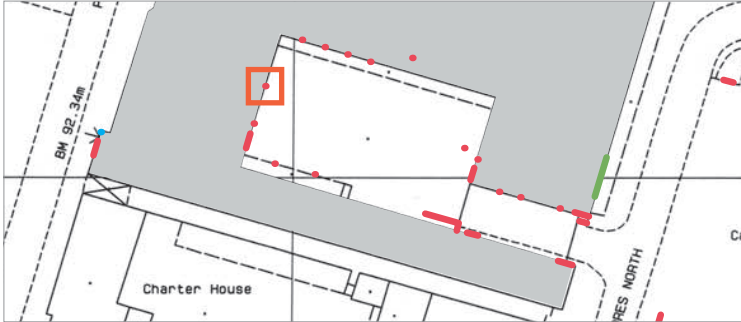

Sign detail (1:10 @ A3)

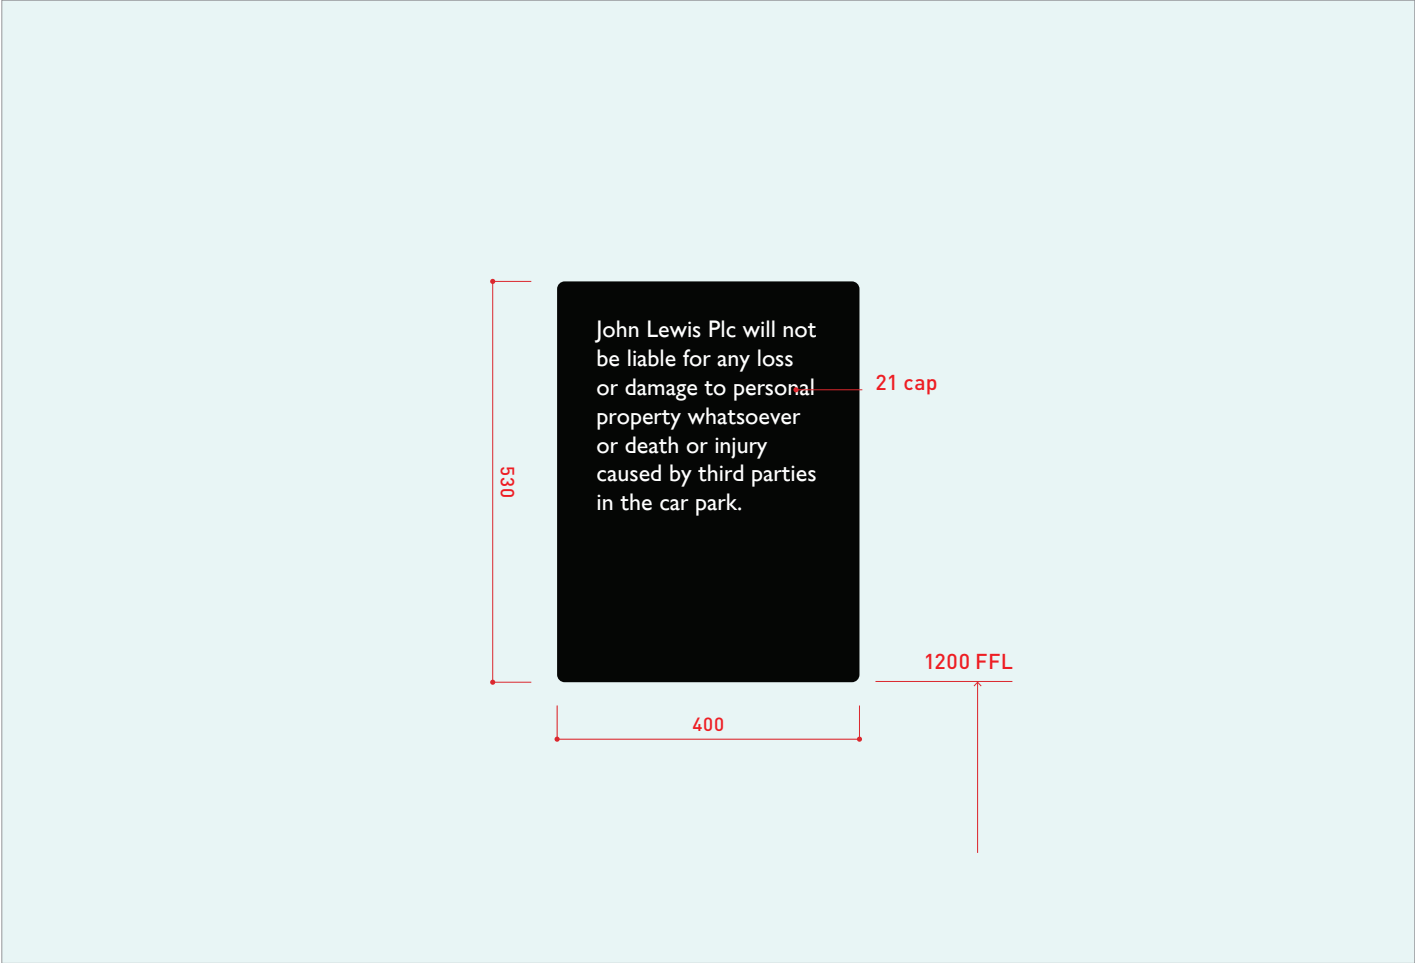

Visual



Existing sign



PRODUCT TYPE:
7.5

KEY FEATURES:
Disclaimer sign

DESCRIPTION:
New painted aluminium panel.
Graphics to be black (RAL 9005) with white (RAL 9010) vinyl text.

DIMENSIONS:
See 'Sign detail' diagram
Max 25mm projection.

POSITION:
To be centered on vertical column
and aligned to bricks

ILLUMINATION:
-

ELECTRICAL:
-


FIXINGS:
Sign to be mechanically fixed directly
to brickwork

STRUCTURAL:
-


MAKING GOOD / BUILDING WORKS:
Existing sign to be removed and area
made good, holes in brickwork to be
patched before installation.

NOTES:
-


Plan

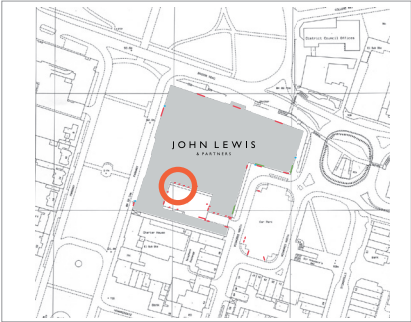


Plan Detail (NTS)

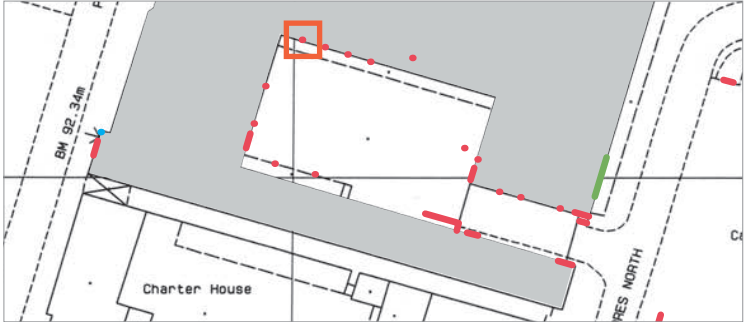

Sign detail (1:10 @ A3)

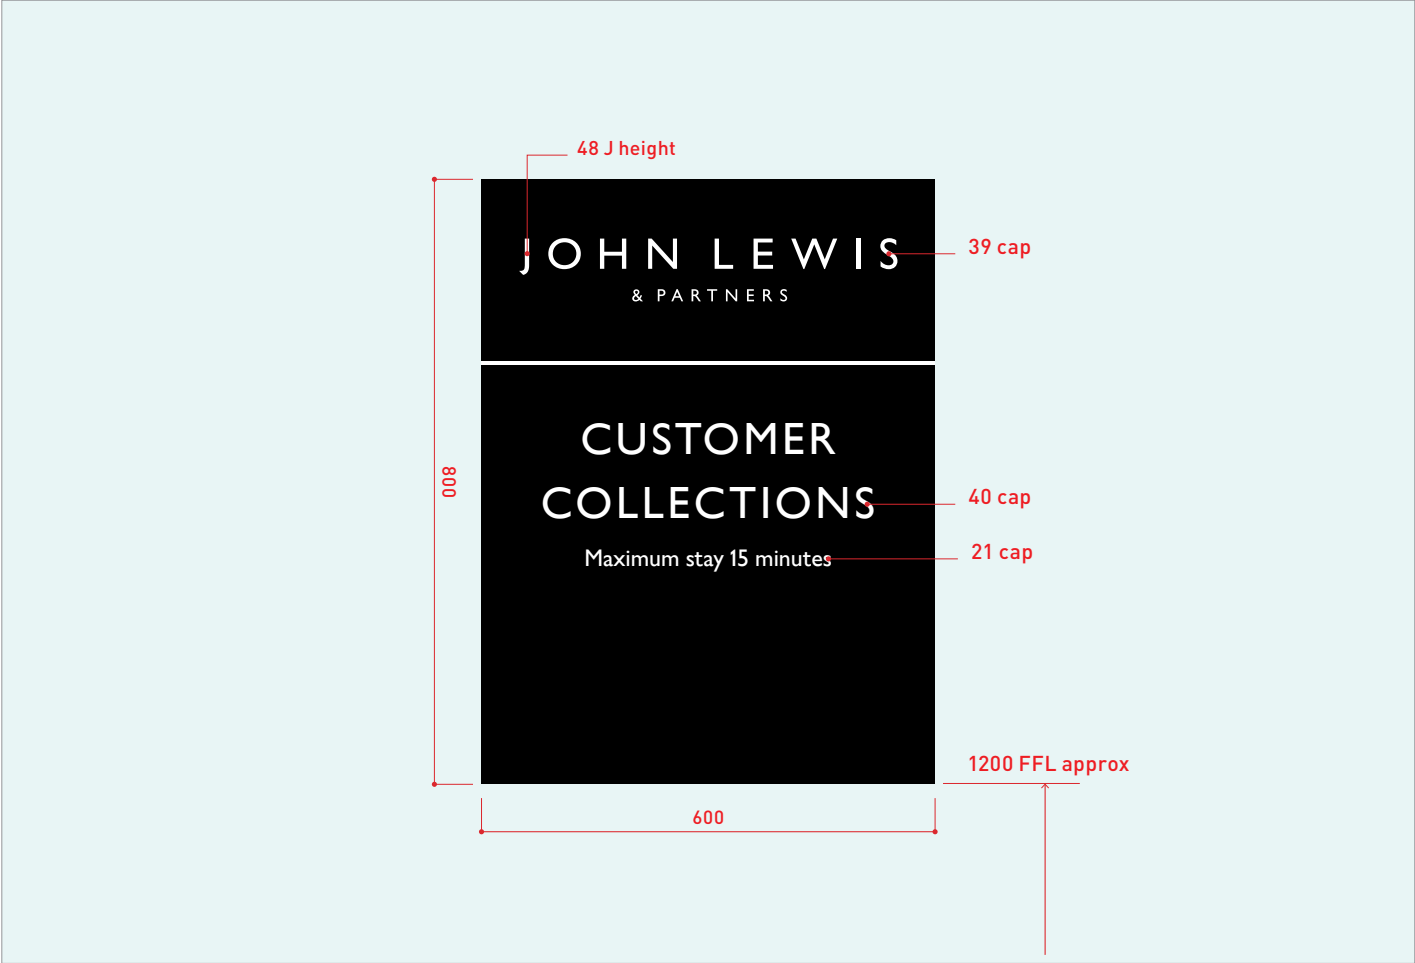

Visual

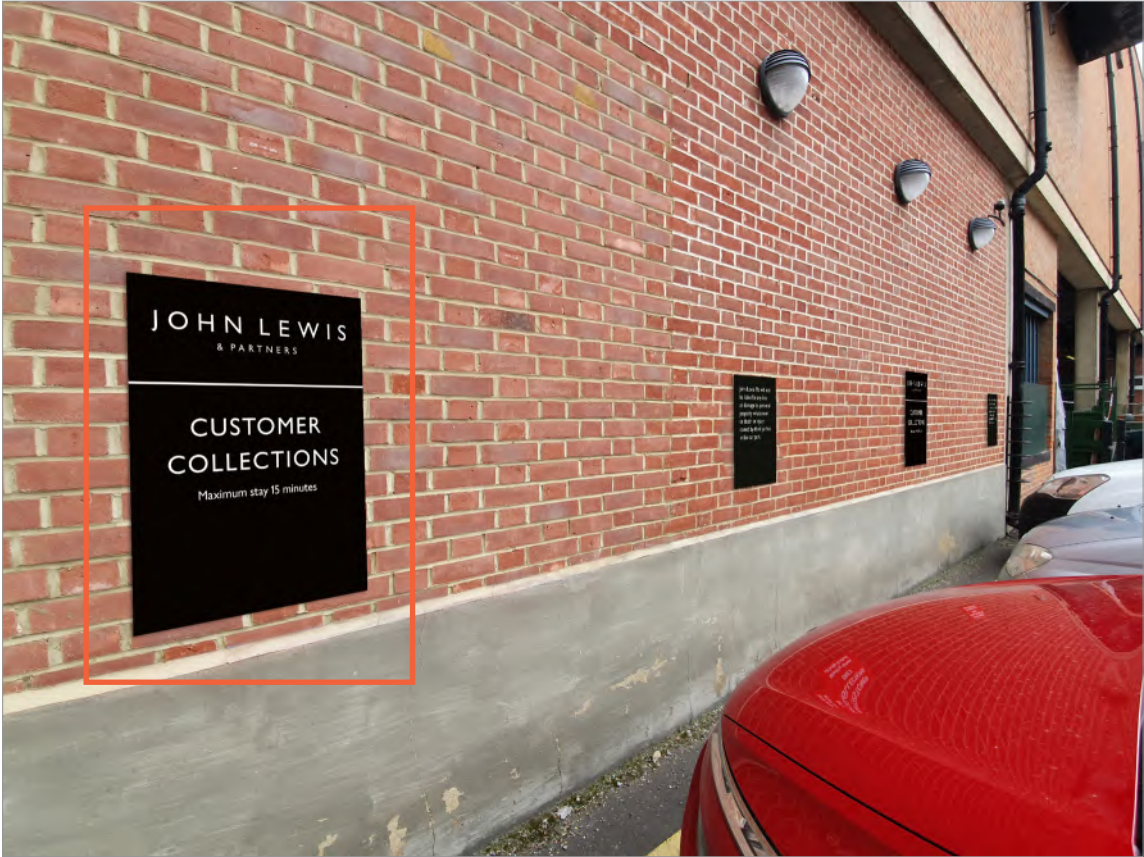


Existing sign




- PRODUCT TYPE:**
7.5
- KEY FEATURES:**
Customer collection
- DESCRIPTION:**
New painted aluminium panel.
Graphics to be black (RAL 9005) with white (RAL 9010) vinyl text.
- DIMENSIONS:**
See 'Sign detail' diagram
Max 25mm projection.
- POSITION:**
To be centered on the location of the existing sign
- ILLUMINATION:**
-
- ELECTRICAL:**
-
- FIXINGS:**
Sign to be mechanically fixed directly to brickwork
- STRUCTURAL:**
-
- MAKING GOOD / BUILDING WORKS:**
Existing sign to be removed and area made good.
- NOTES:**
-


Plan

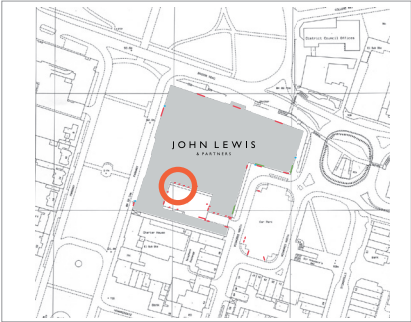

Plan Detail (NTS)

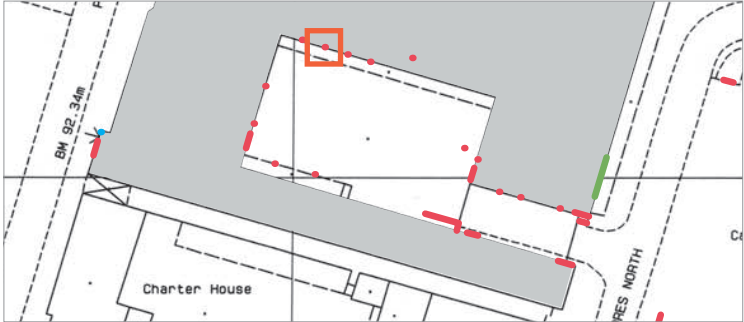

Sign detail (1:10 @ A3)

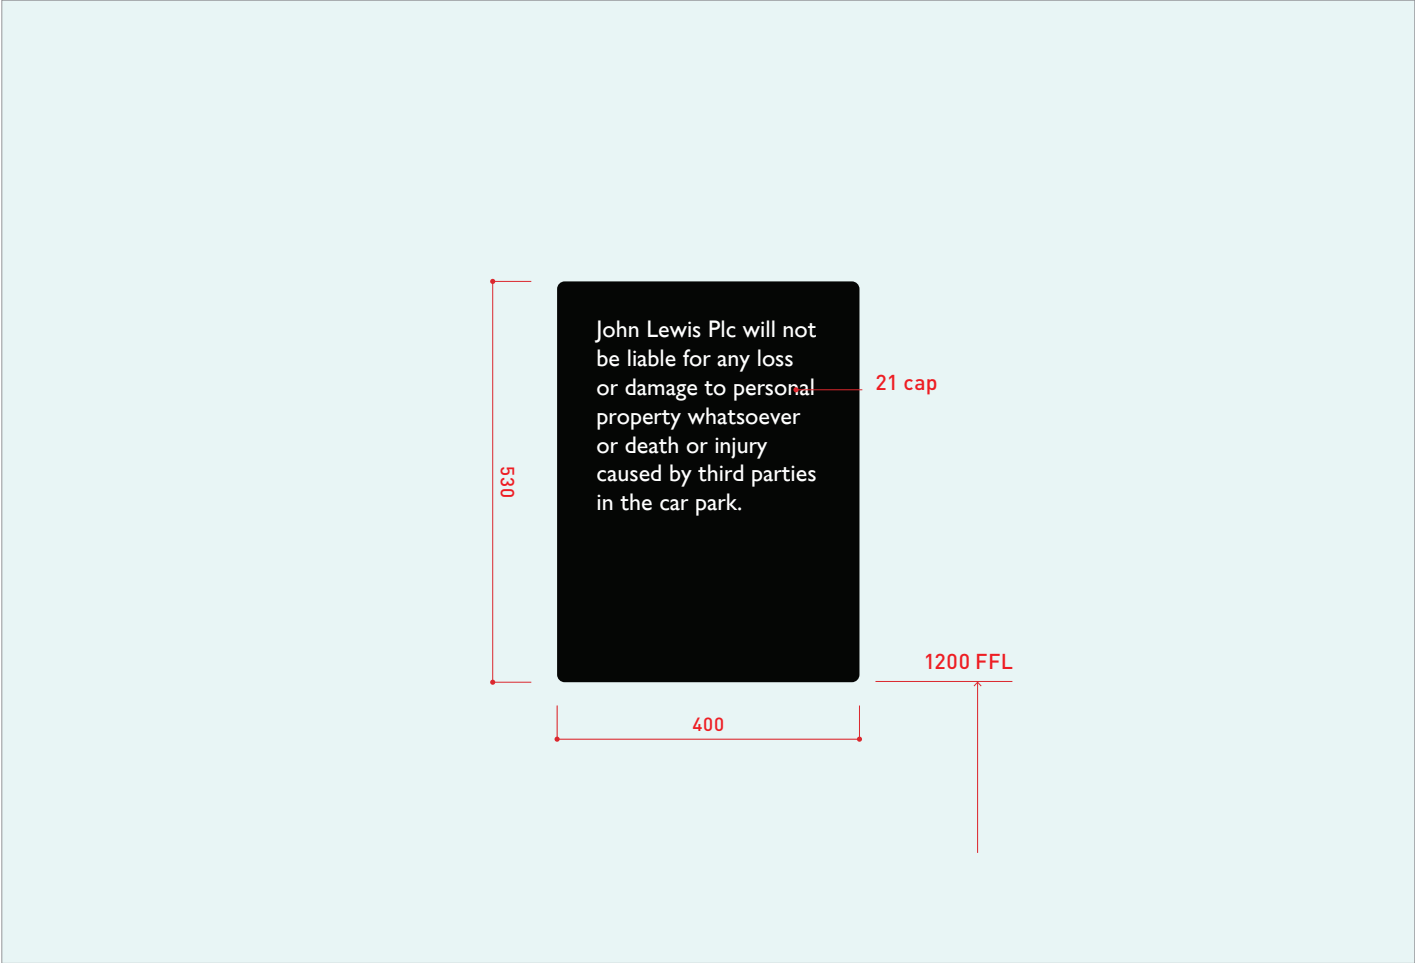

Visual



Existing sign



PRODUCT TYPE:
7.5

KEY FEATURES:
Disclaimer sign

DESCRIPTION:
New painted aluminium panel.
Graphics to be black (RAL 9005) with white (RAL 9010) vinyl text.

DIMENSIONS:
See 'Sign detail' diagram
Max 25mm projection.

POSITION:
To be centered on the location of the existing sign

ILLUMINATION:
-

ELECTRICAL:
-


FIXINGS:
Sign to be mechanically fixed directly to brickwork

STRUCTURAL:
-


MAKING GOOD / BUILDING WORKS:
Existing sign to be removed and area made good.

NOTES:
-
-


Plan

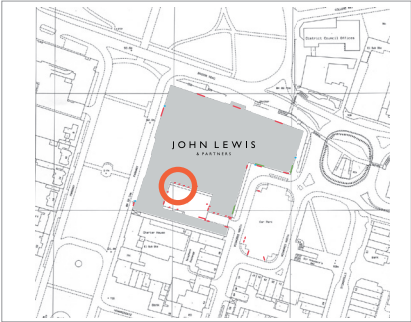

Plan Detail (NTS)

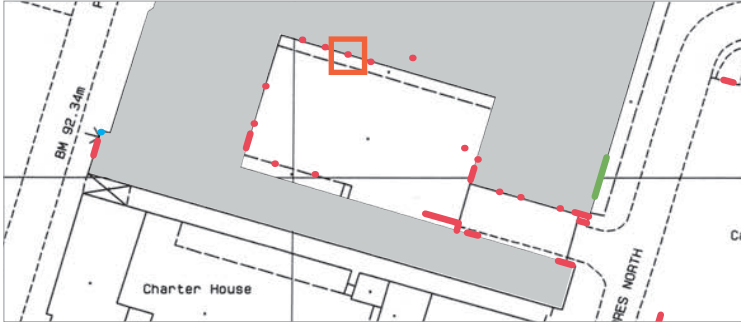

Sign detail (1:10 @ A3)

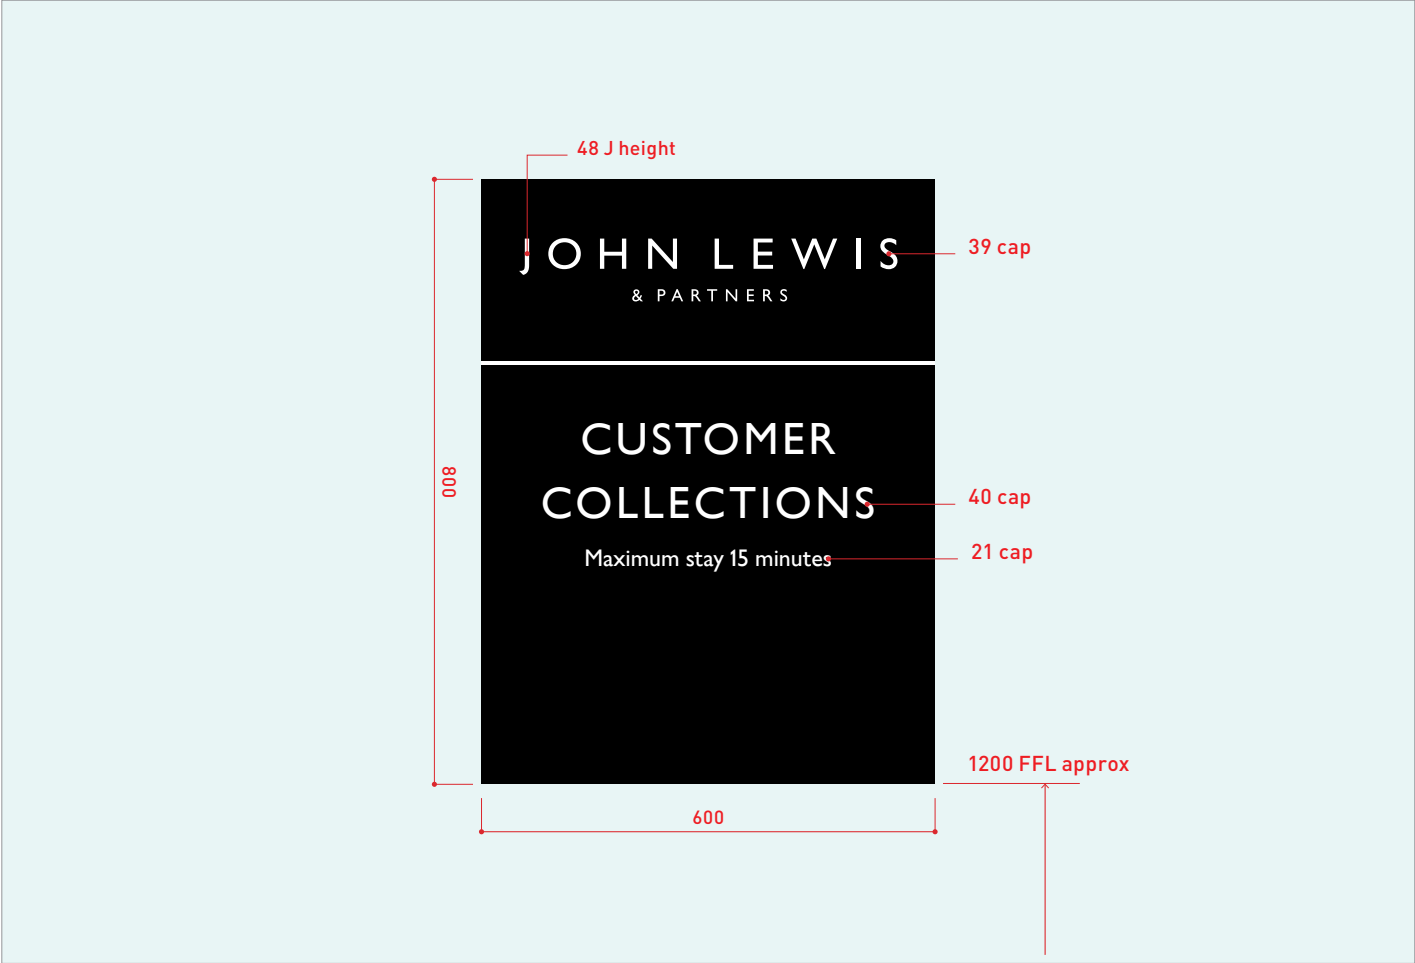

Visual




Existing sign




- PRODUCT TYPE:**
7.5
- KEY FEATURES:**
Customer collection
- DESCRIPTION:**
New painted aluminium panel.
Graphics to be black (RAL 9005) with white (RAL 9010) vinyl text.
- DIMENSIONS:**
See 'Sign detail' diagram
Max 25mm projection.
- POSITION:**
To be centered on the location of the existing sign
- ILLUMINATION:**
-
- ELECTRICAL:**
-
- FIXINGS:**
Sign to be mechanically fixed directly to brickwork
- STRUCTURAL:**
-
- MAKING GOOD / BUILDING WORKS:**
Existing sign to be removed and area made good.
- NOTES:**
-


Plan

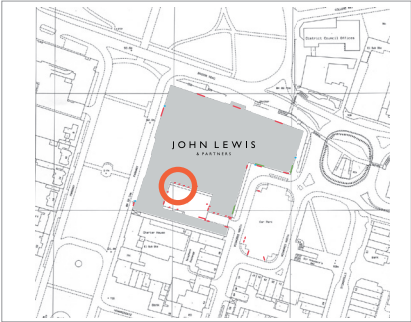

Plan Detail (NTS)

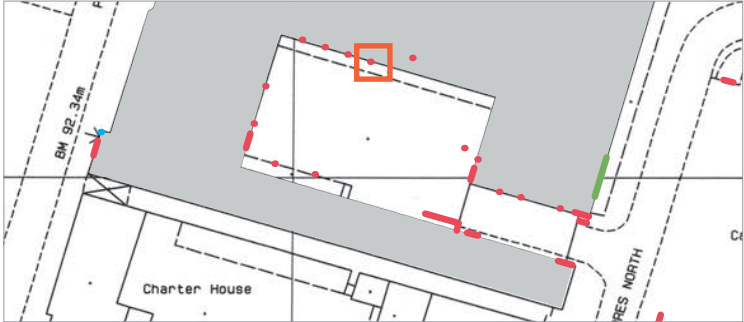

Sign detail (1:10 @ A3)

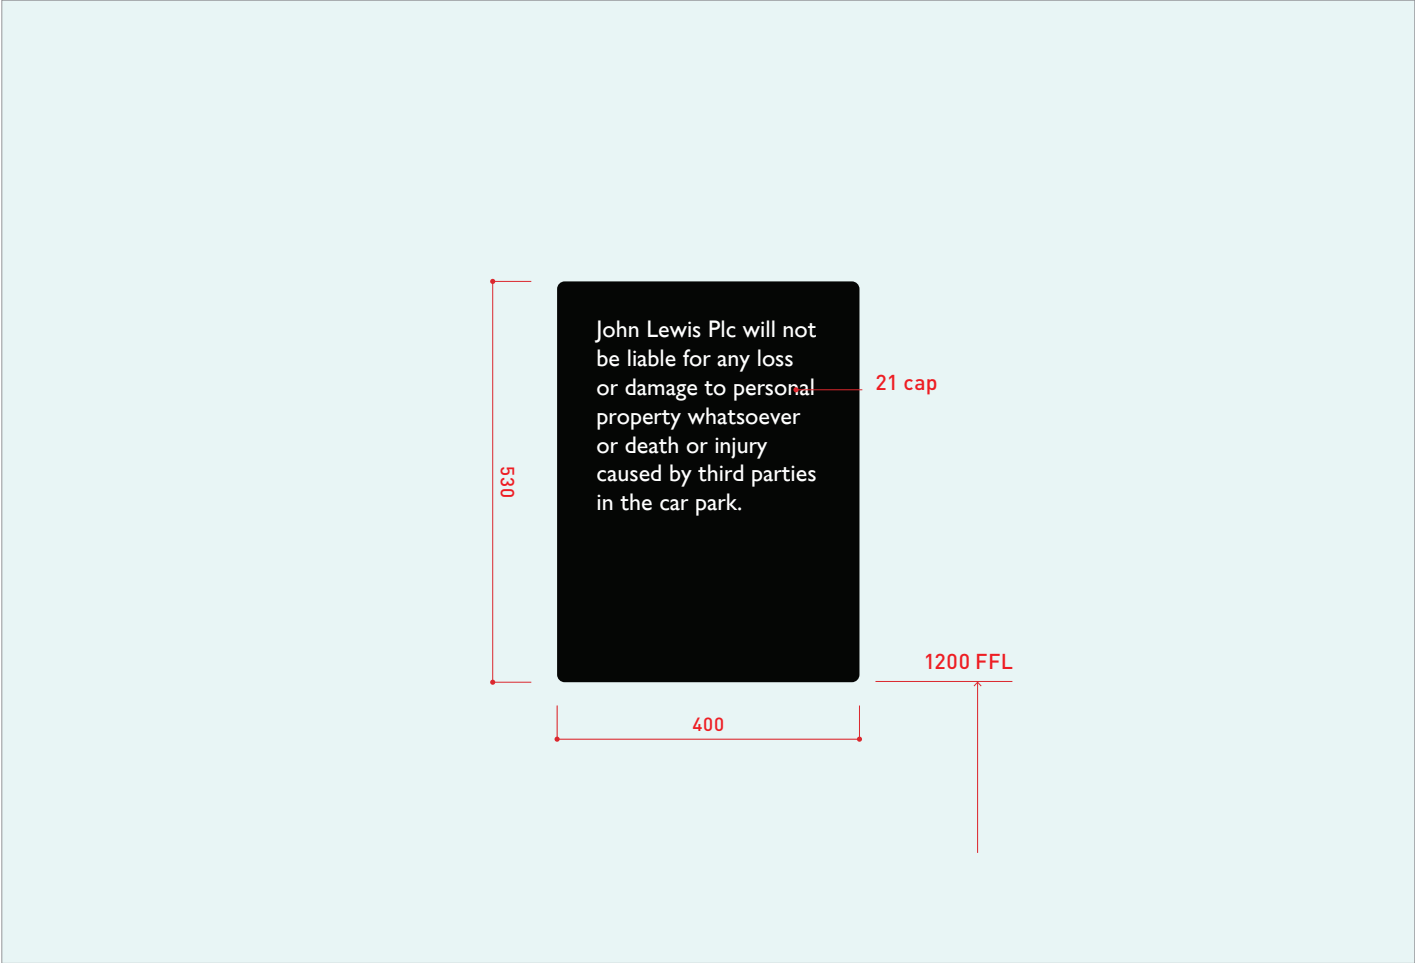

Visual



Existing sign



PRODUCT TYPE:
7.5

KEY FEATURES:
Disclaimer sign

DESCRIPTION:
New painted aluminium panel.
Graphics to be black (RAL 9005) with white (RAL 9010) vinyl text.

DIMENSIONS:
See 'Sign detail' diagram
Max 25mm projection.

POSITION:
To be centered on the location of the existing sign

ILLUMINATION:
-

ELECTRICAL:
-


FIXINGS:
Sign to be mechanically fixed directly to brickwork

STRUCTURAL:
-


MAKING GOOD / BUILDING WORKS:
Existing sign to be removed and area made good.

NOTES:
-

Plan

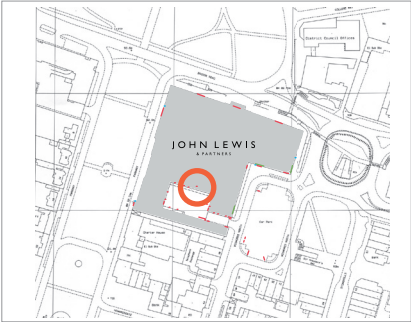

Plan Detail (NTS)

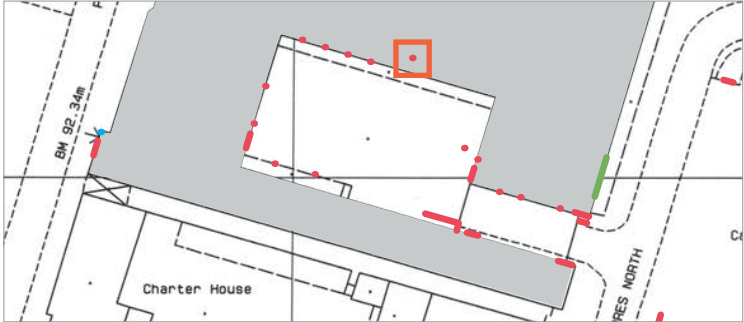

Sign detail (1:10 @ A3)



Visual



Existing sign



Existing sign



PRODUCT TYPE:
7.3

KEY FEATURES:
Delivery opening times

DESCRIPTION:
New painted aluminium panel.
Graphics to be black (RAL 9005) with white (RAL 9010) vinyl text.

DIMENSIONS:
See 'Sign detail' diagram
Max 4mm projection.

POSITION:
To be centered on vertical column
and aligned to bricks

Sign to be moved up to avoid being
damaged form the trolleys like the
existing sign has been.

ILLUMINATION:
-

ELECTRICAL:
-


FIXINGS:
Sign to be mechanically fixed directly
to brickwork

STRUCTURAL:
-


MAKING GOOD / BUILDING WORKS:
Existing sign to be removed and area
made good, holes in brickwork to be
patched before installation.

NOTES:
-


Plan

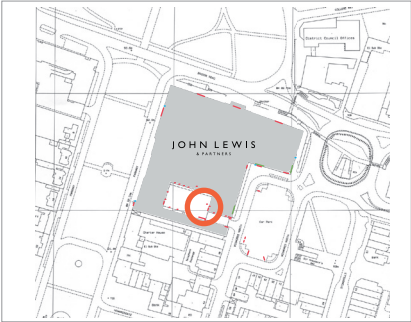

Plan Detail (NTS)

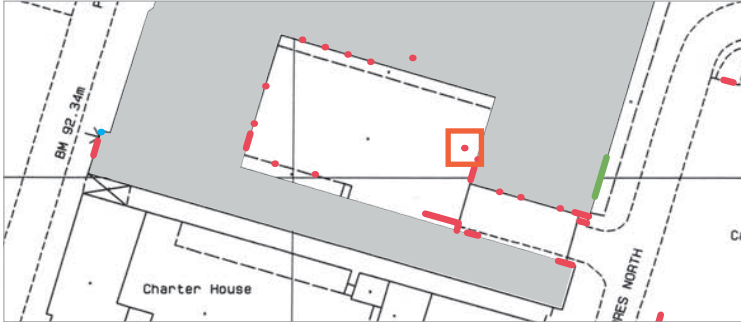

Sign detail (1:10 @ A3)

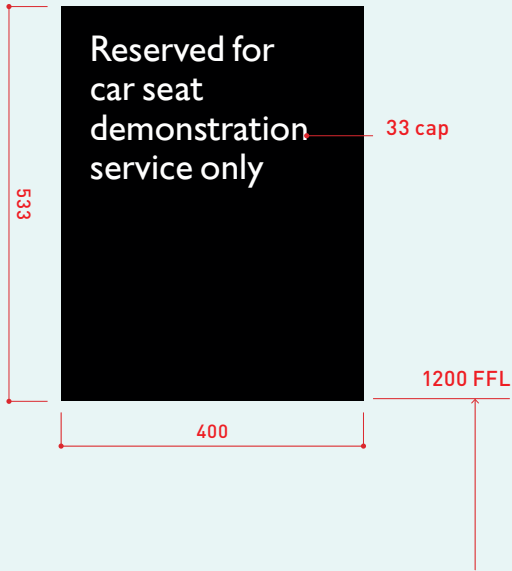

Visual



Existing sign



PRODUCT TYPE:
7.6

KEY FEATURES:
Car seat demonstration parking bay -
On rails

DESCRIPTION:
Existing panel to be removed and a
new black (RAL 9005) ali panel with
white (RAL 9010) graphics and signfix
rail to be attached to the railings

DIMENSIONS:
See 'Sign detail' diagram
3mm deep panel on 20mm rail.

POSITION:
To be positioned as existing sign

ILLUMINATION:
-

ELECTRICAL:
-


FIXINGS:
signfix rail mounted to horizontals of
the hand rails

STRUCTURAL:
-


MAKING GOOD / BUILDING WORKS:
-

NOTES:
-


Plan

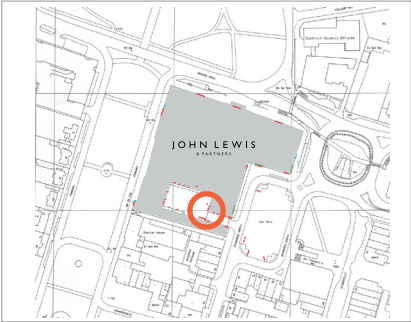

Plan Detail (NTS)

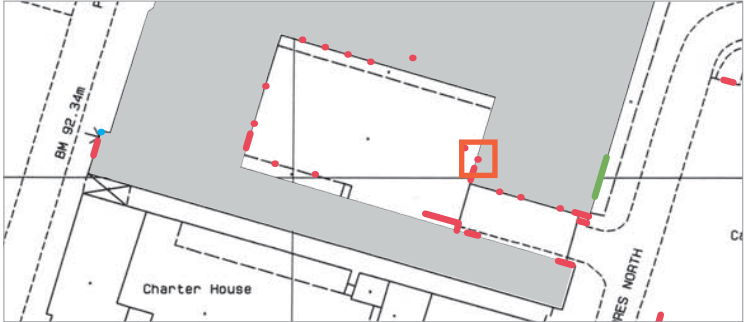

Sign detail (1:10 @ A3)

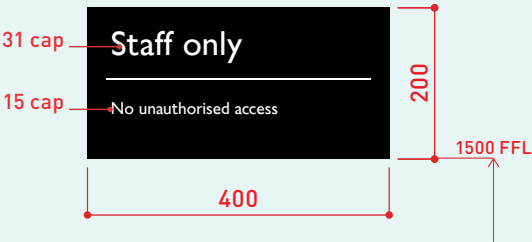

Visual



Existing sign



PRODUCT TYPE:
7.4

KEY FEATURES:
New partner entrance ID,

DESCRIPTION:
Existing signs to be removed from the doorway

New painted aluminium panel.
Graphics to be black (RAL 9005) with white (RAL 9010) vinyl text.

DIMENSIONS:
See 'Sign detail' diagram
Max 4mm projection.

POSITION:
To be aligned to bricks

ILLUMINATION:
-

ELECTRICAL:
-


FIXINGS:
Sign to be mechanically fixed directly to brickwork

STRUCTURAL:
-


MAKING GOOD / BUILDING WORKS:
Existing signs to be remove and area above the door to be cleaned

NOTES:
-


Plan

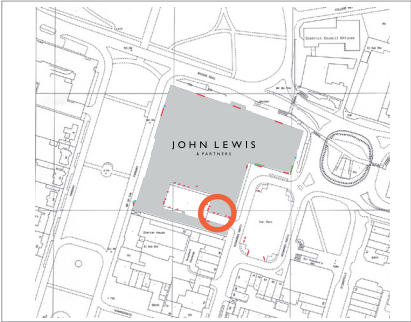

Plan Detail (NTS)

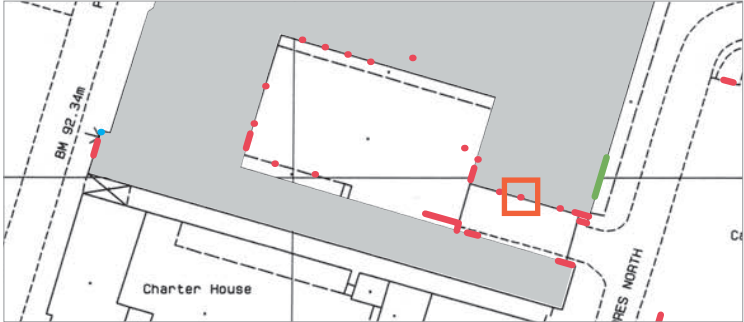

Sign detail (1:10 @ A3)

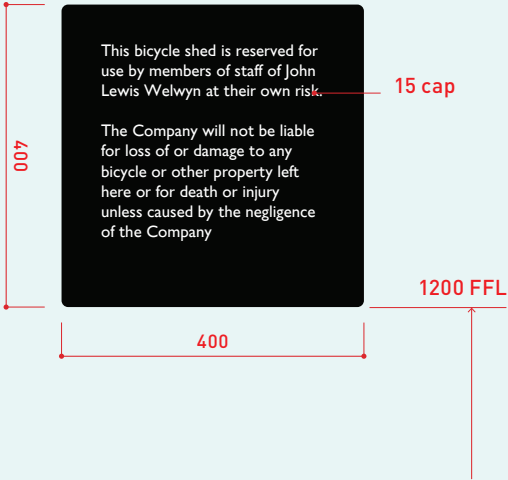

Visual



Existing sign



PRODUCT TYPE:
7.3

KEY FEATURES:
Disclaimer sign

DESCRIPTION:
New painted aluminium panel.
Graphics to be black (RAL 9005) with white (RAL 9010) vinyl text.

DIMENSIONS:
See 'Sign detail' diagram
Max 4mm projection.

POSITION:
To be positioned as existing sign

ILLUMINATION:
-

ELECTRICAL:
-


FIXINGS:
Sign to be mechanically fixed directly to brickwork

STRUCTURAL:
-


MAKING GOOD / BUILDING WORKS:
Existing sign to be removed and area made good.

NOTES:
-


Plan

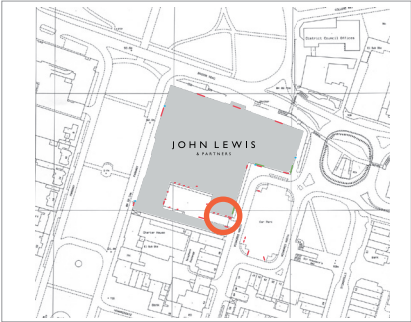

Plan Detail (NTS)

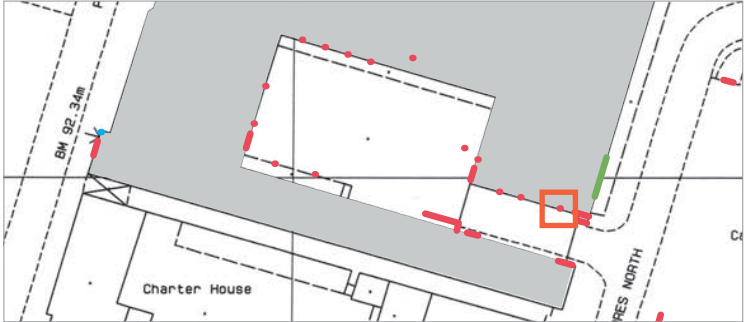

Sign detail (1:10 @ A3)

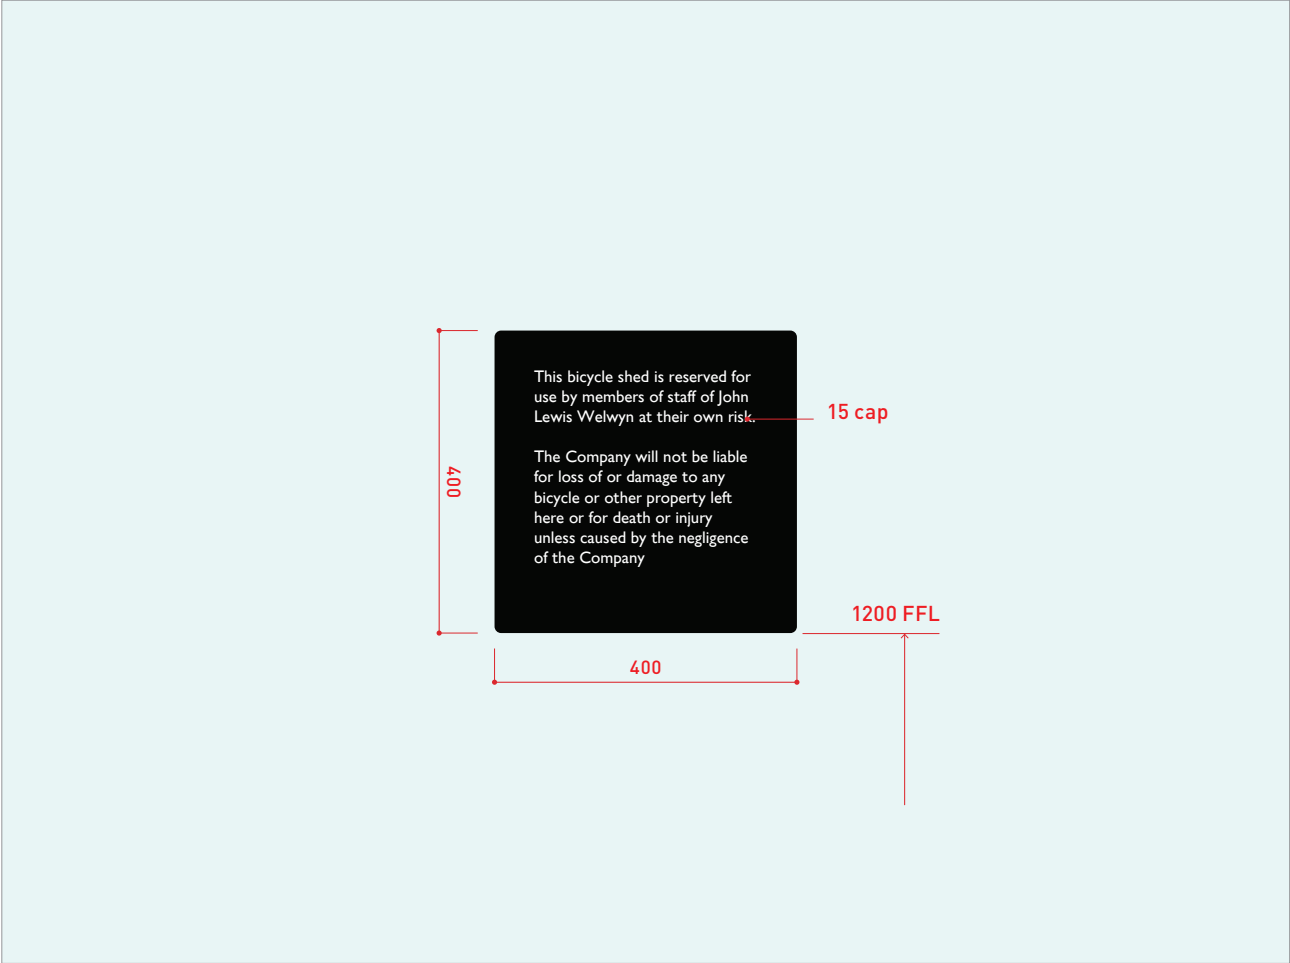

Visual



Existing sign



PRODUCT TYPE:
7.3

KEY FEATURES:
Disclaimer sign

DESCRIPTION:
New painted aluminium panel.
Graphics to be black (RAL 9005) with white (RAL 9010) vinyl text.

DIMENSIONS:
See 'Sign detail' diagram
Max 4mm projection.

POSITION:
To be positioned as existing sign

ILLUMINATION:
-

ELECTRICAL:
-


FIXINGS:
Sign to be mechanically fixed directly to brickwork

STRUCTURAL:
-


MAKING GOOD / BUILDING WORKS:
Existing sign to be removed and area made good.

NOTES:
-

Plan

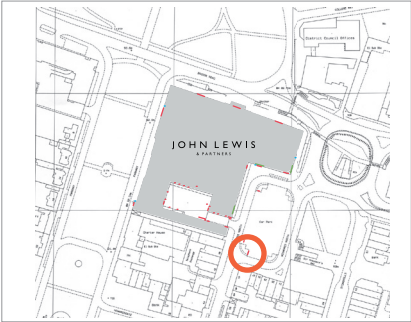

Plan Detail (NTS)

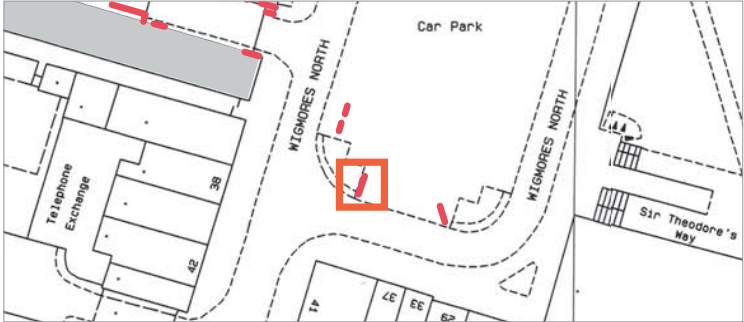

Sign detail (1:20 @ A3)



Existing sign back



Visual



Visual



Existing sign



PRODUCT TYPE:
7.2

KEY FEATURES:
JL&P carpark opening times

DESCRIPTION:
Existing post and panel sign to be re-clad using new painted aluminium panels. Graphics to be black (RAL 9005) with white (RAL 9010) vinyl text.

DIMENSIONS:
See 'Sign detail' diagram
Max depth 75mm O/A

POSITION:
To be positioned as existing sign

ILLUMINATION:
-

ELECTRICAL:
-

FIXINGS:
To be fixed mechanical to existing legs


STRUCTURAL:
-

MAKING GOOD / BUILDING WORKS:
Existing panels to be replaced with new ones.

Legs to be repainted/cleaned before the new panels are installed.

NOTES:
Rear to be a black (RAL 9005) panel


Plan

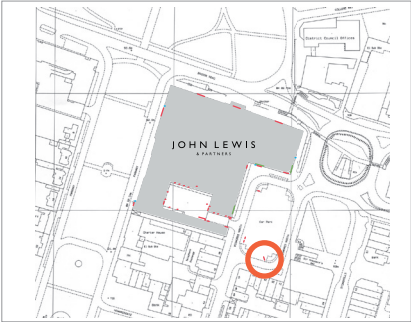

Plan Detail (NTS)



Sign detail (1:10 @ A3)

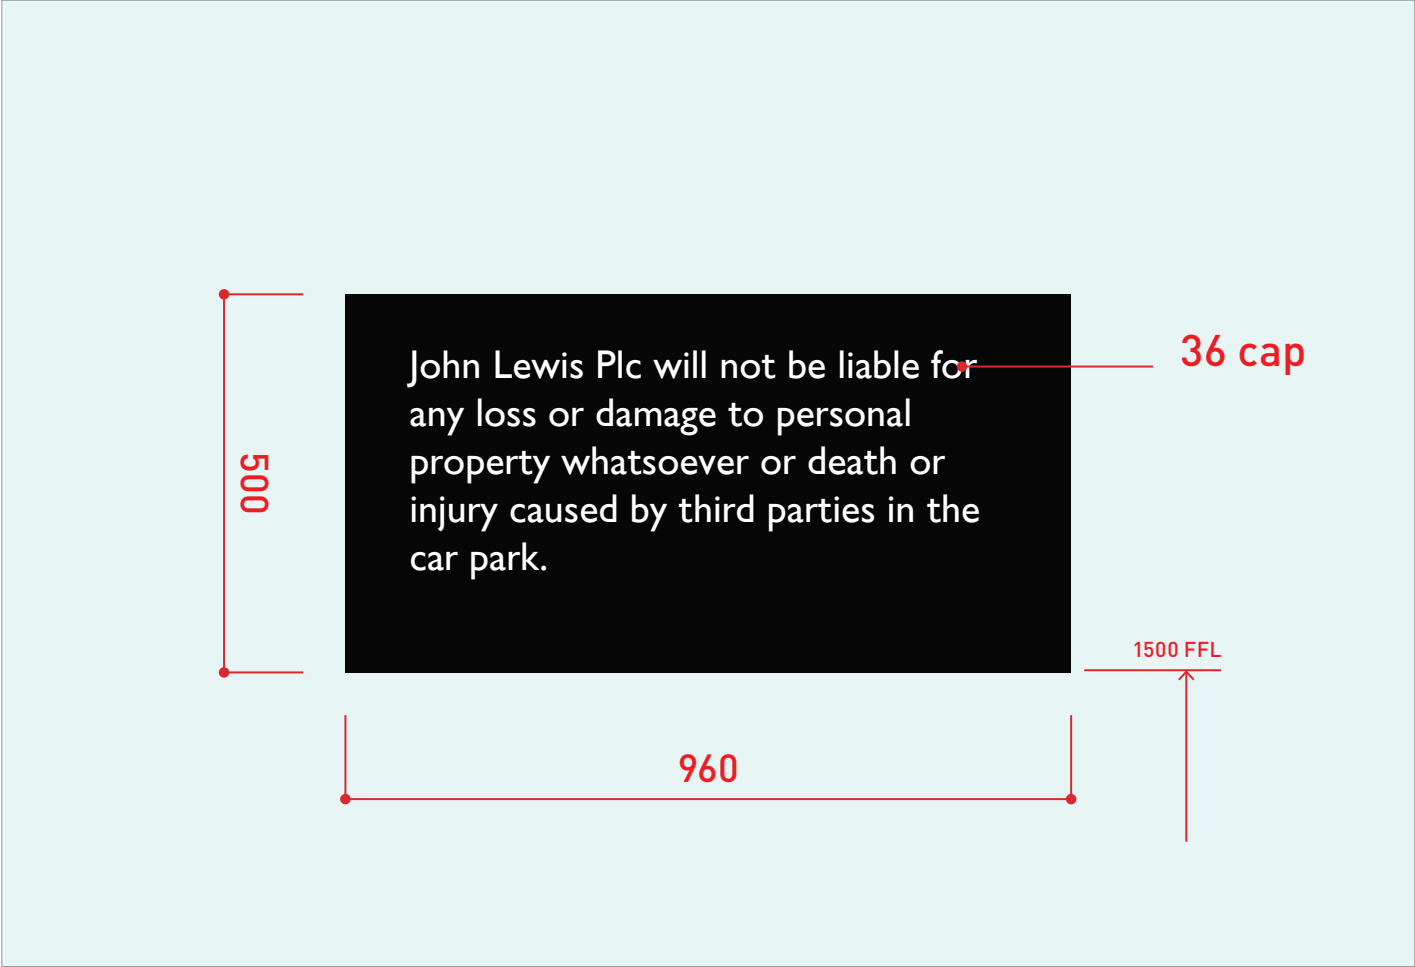

Visual



Existing sign



PRODUCT TYPE:
7.2

KEY FEATURES:
JL&P carpark disclaimer

DESCRIPTION:
Existing post and panel sign to be re-clad using new painted aluminium panels. Graphics to be black (RAL 9005) with white (RAL 9010) vinyl text.

DIMENSIONS:
See 'Sign detail' diagram
Max depth 75mm O/A

POSITION:
To be positioned as existing sign

ILLUMINATION:
-

ELECTRICAL:
-

FIXINGS:
To be fixed mechanical to existing legs


STRUCTURAL:
-

MAKING GOOD / BUILDING WORKS:
Existing panels to be replaced with new ones.

Legs to be repainted/cleaned before the new panels are installed.

NOTES:
-


Plan

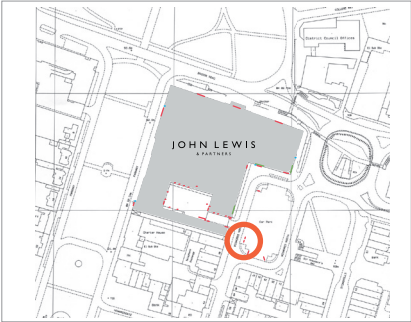

Plan Detail (NTS)



Sign detail (1:10 @ A3)

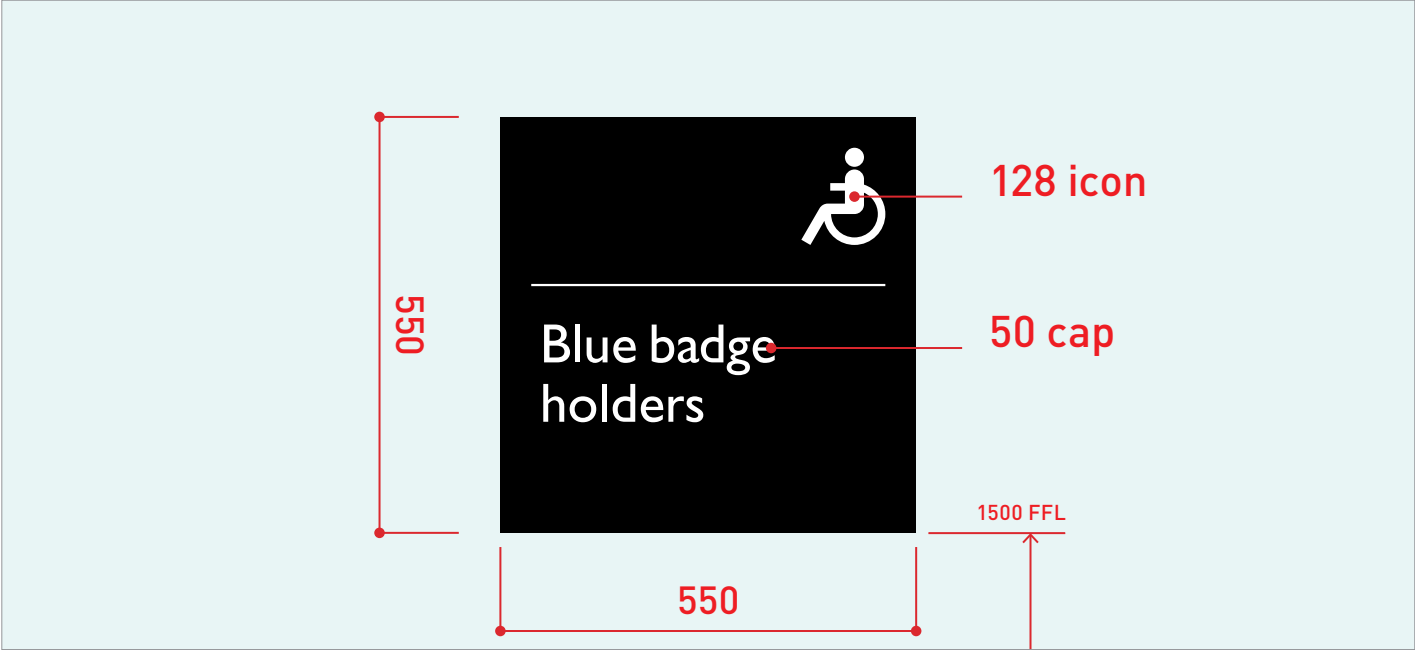

Existing sign back



Visual back



Visual



Existing sign



- PRODUCT TYPE:**
7.2
- KEY FEATURES:**
Disabled car park bay
- DESCRIPTION:**
Existing post and panel sign to be re-clad using new painted aluminium panels. Graphics to be black (RAL 9005) with white (RAL 9010) vinyl text.
- DIMENSIONS:**
See 'Sign detail' diagram
Max depth 75mm O/A
- POSITION:**
To be positioned as existing sign
- ILLUMINATION:**
-
- ELECTRICAL:**
-
- FIXINGS:**
To be fixed mechanical to existing legs
- STRUCTURAL:**
-
- MAKING GOOD / BUILDING WORKS:**
Sign to be straitened
- Existing panels to be replaced with new ones.
- Legs to be repainted/cleaned before the new panels are installed.
- NOTES:**
-