



Plan

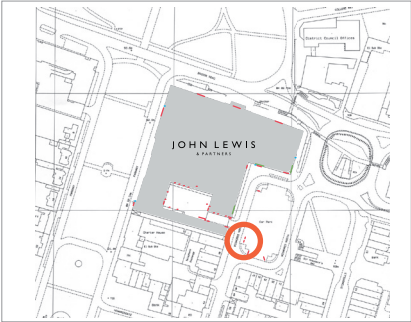

Plan Detail (NTS)



Sign detail (1:10 @ A3)

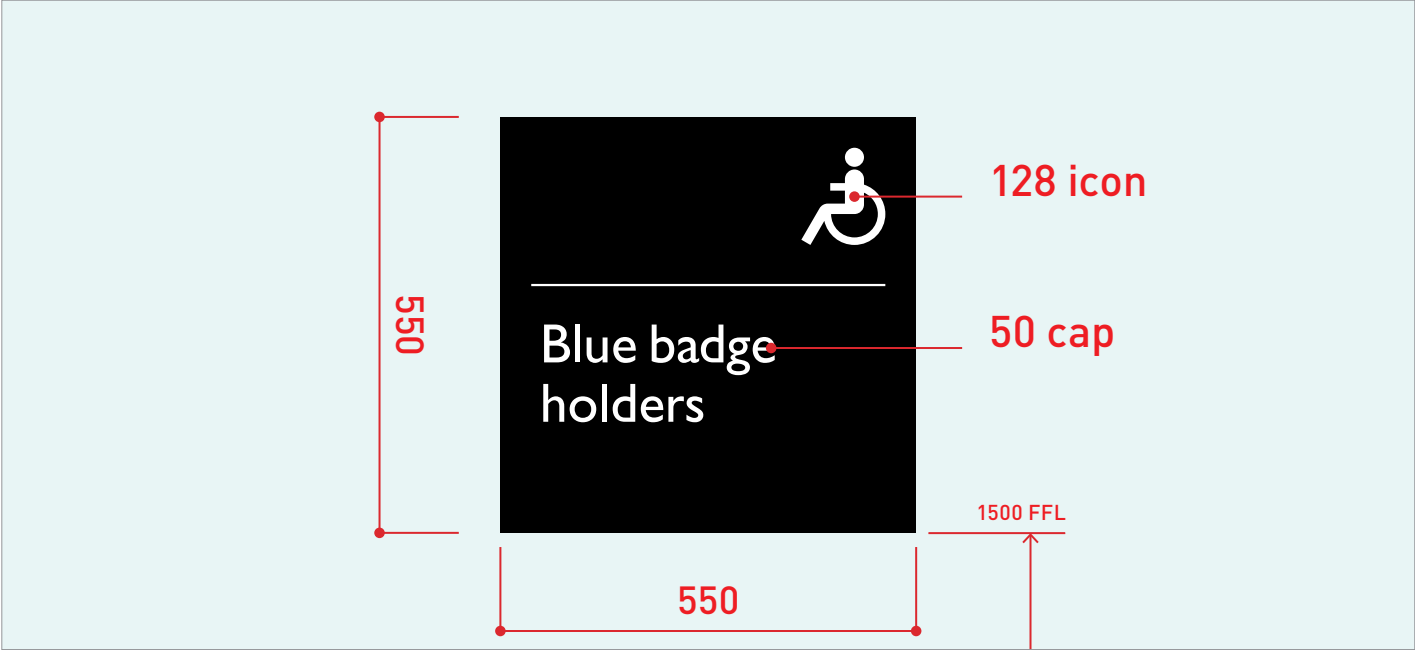

Existing sign back



Visual back



Existing sign



PRODUCT TYPE:
7.2

KEY FEATURES:
Disabled car park bay

DESCRIPTION:
Existing post and panel sign to be re-clad using new painted aluminium panels. Graphics to be black (RAL 9005) with white (RAL 9010) vinyl text.

DIMENSIONS:
See 'Sign detail' diagram
Max depth 75mm O/A

POSITION:
To be positioned as existing sign

ILLUMINATION:
-

ELECTRICAL:
-

FIXINGS:
To be fixed mechanical to existing legs


STRUCTURAL:
-

MAKING GOOD / BUILDING WORKS:
Existing panels to be replaced with new ones.

Legs to be repainted/cleaned before the new panels are installed.

NOTES:
-


Plan

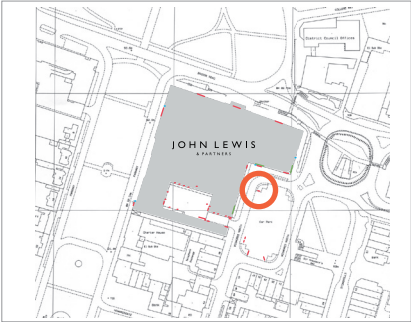

Plan Detail (NTS)



Sign detail (1:10 @ A3)

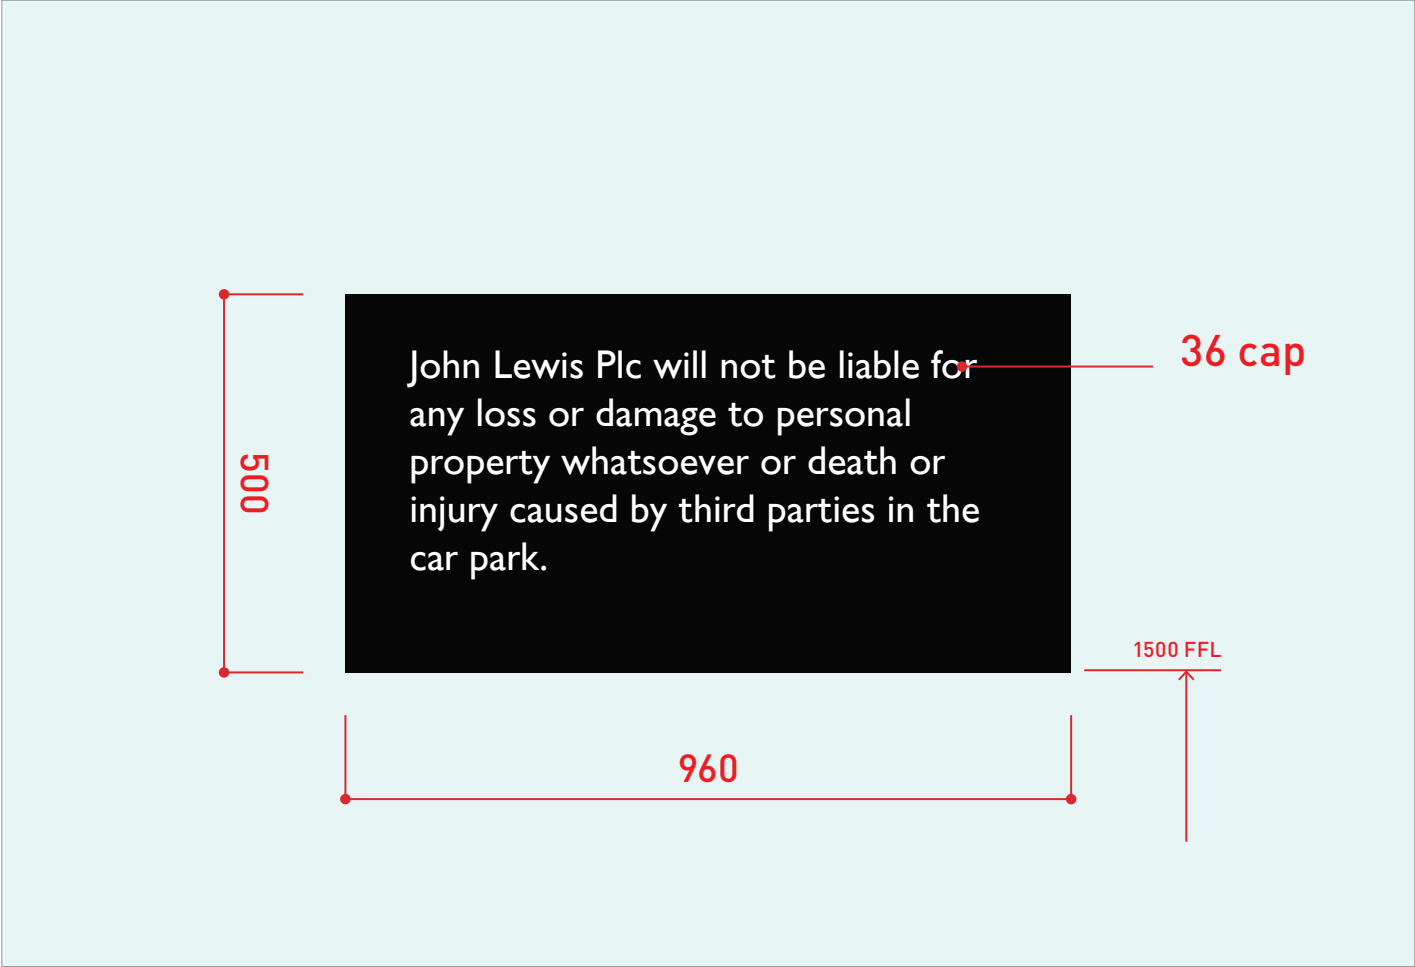

Visual



Existing sign



PRODUCT TYPE:
7.2

KEY FEATURES:
JL&P carpark disclaimer

DESCRIPTION:
Existing post and panel sign to be re-clad using new painted aluminium panels. Graphics to be black (RAL 9005) with white (RAL 9010) vinyl text.

DIMENSIONS:
See 'Sign detail' diagram
Max depth 75mm O/A

POSITION:
To be positioned as existing sign

ILLUMINATION:
-

ELECTRICAL:
-

FIXINGS:
To be fixed mechanical to existing legs


STRUCTURAL:
-

MAKING GOOD / BUILDING WORKS:
Existing panels to be replaced with new ones.


Legs to be repainted/cleaned before the new panels are installed.

NOTES:
-


Plan

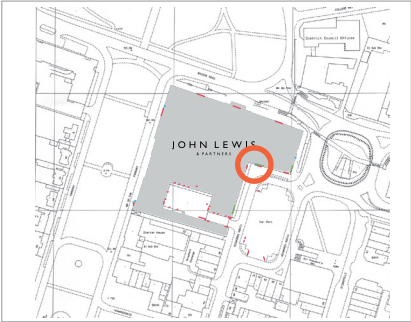

Plan Detail (NTS)

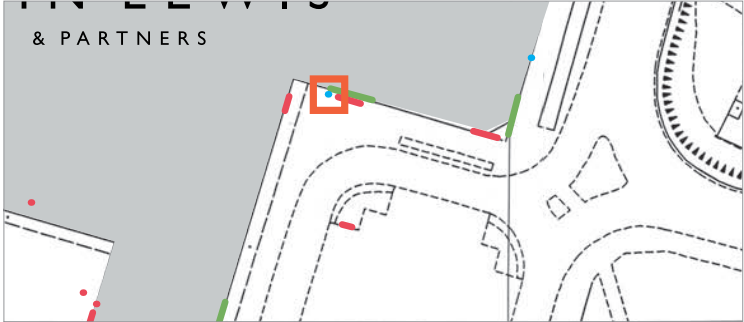

Sign detail (1:10 @ A3)

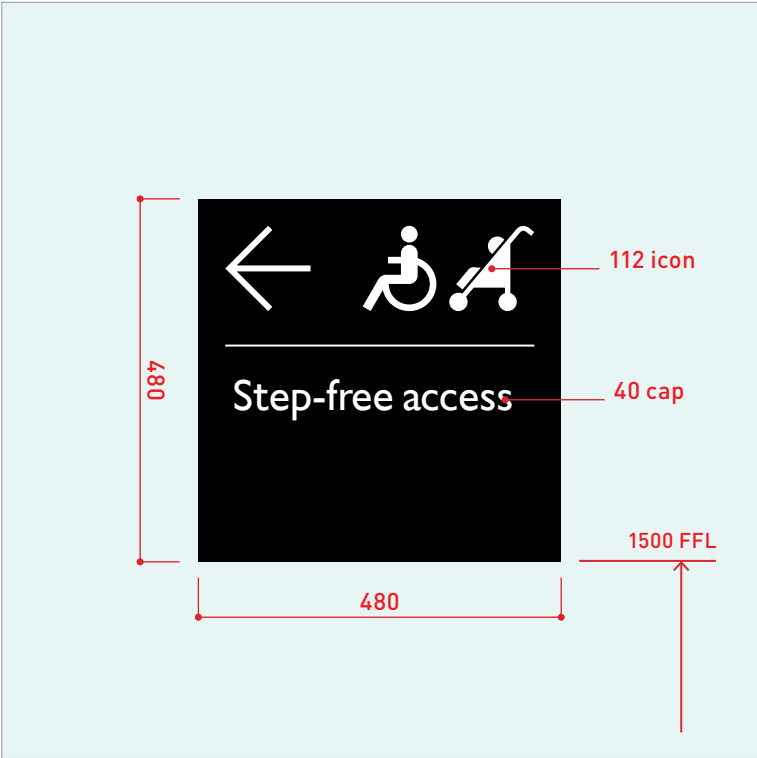

Visual



Existing sign



PRODUCT TYPE:
7.4

KEY FEATURES:
Step-free access directional

DESCRIPTION:
New painted aluminium panel.
Graphics to be black (RAL 9005) with white (RAL 9010) vinyl text.

DIMENSIONS:
See 'Sign detail' diagram
Max 4mm projection.

POSITION:
To be positioned as shown
ILLUMINATION:
-

ELECTRICAL:
-


FIXINGS:
Sign to be mechanically fixed directly to stonework

STRUCTURAL:
-

MAKING GOOD / BUILDING WORKS:
Existing sign to be covered

NOTES:
-


Plan

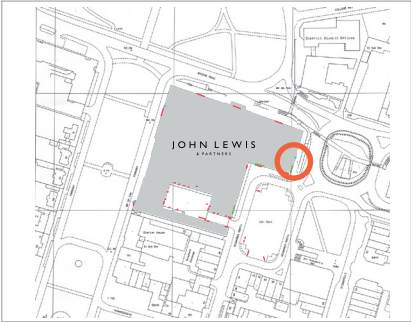

Plan Detail (NTS)



Sign detail (1:10 @ A3)

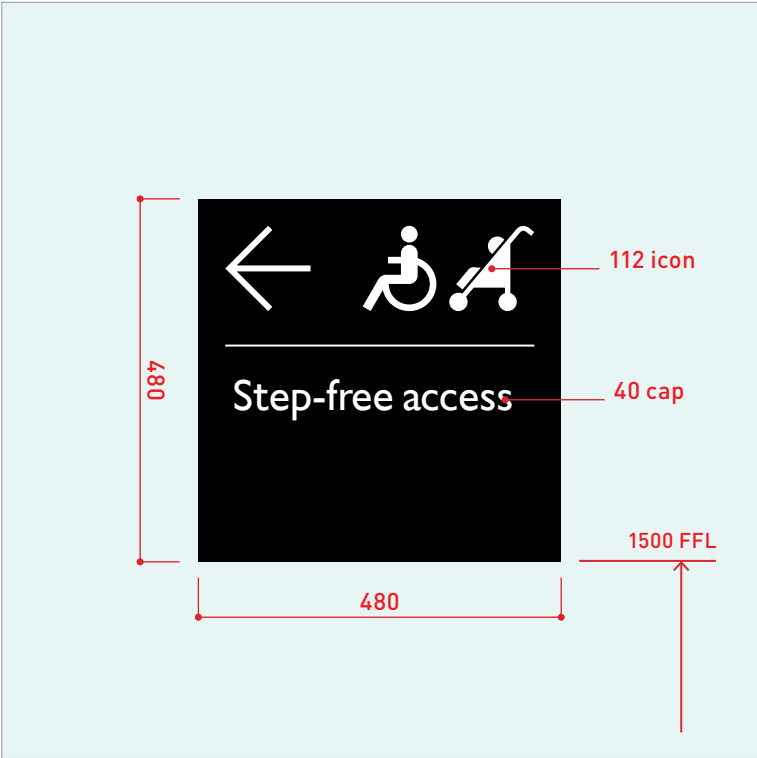

Visual



Existing sign



PRODUCT TYPE:
7.4

KEY FEATURES:
Step-free access directional

DESCRIPTION:
New painted aluminium panel.
Graphics to be black (RAL 9005) with white (RAL 9010) vinyl text.

DIMENSIONS:
See 'Sign detail' diagram
Max 4mm projection.

POSITION:
To be positioned as existing sign

ILLUMINATION:
-

ELECTRICAL:
-


FIXINGS:
-

STRUCTURAL:
-


MAKING GOOD / BUILDING WORKS:
Existing sign to be removed and area made good.

NOTES:
-


Plan

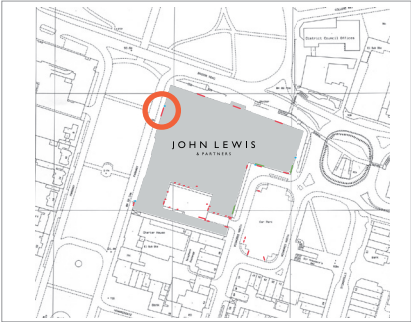

Plan Detail (NTS)

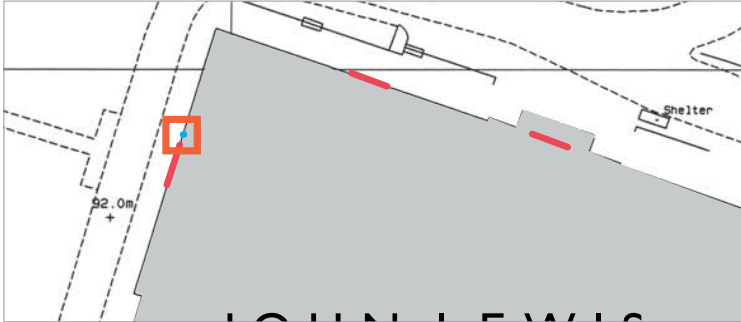

Sign detail (1:10 @ A3)

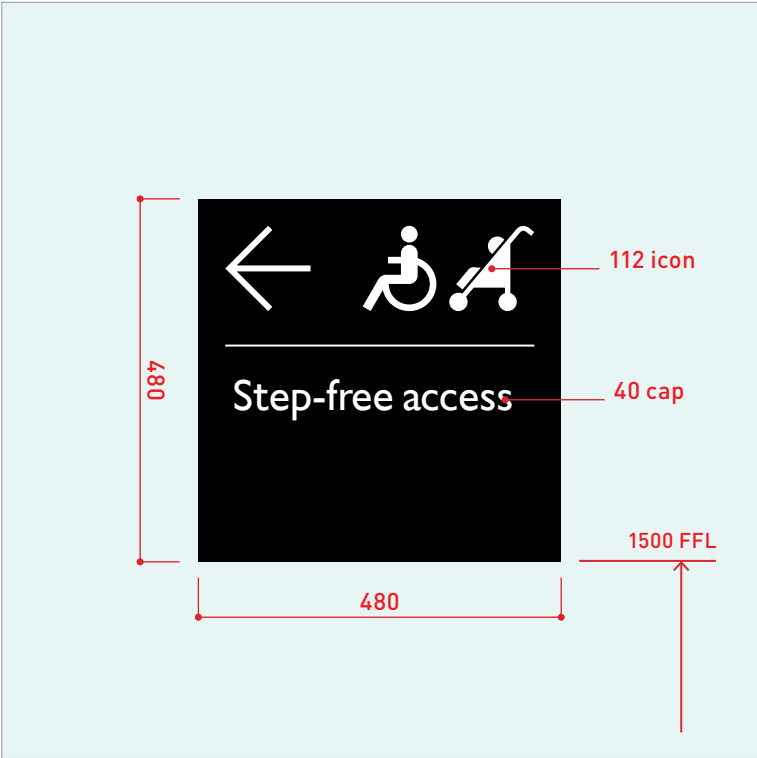

Visual



Existing sign



PRODUCT TYPE:
7.4

KEY FEATURES:
Step-free access directional

DESCRIPTION:
New painted aluminium panel.
Graphics to be black (RAL 9005) with white (RAL 9010) vinyl text.

DIMENSIONS:
See 'Sign detail' diagram
Max 4mm projection.

POSITION:
To be positioned as existing sign

ILLUMINATION:
-

ELECTRICAL:
-


FIXINGS:
-

STRUCTURAL:
-


MAKING GOOD / BUILDING WORKS:
Existing sign to be covered

NOTES:
-


Plan

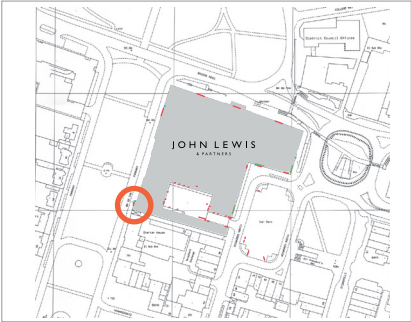

Plan Detail (NTS)

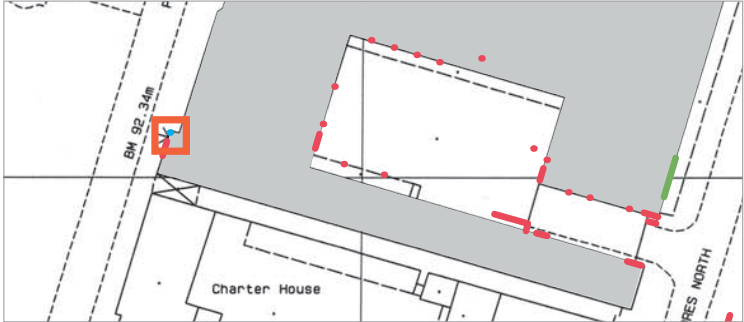

Sign detail (1:10 @ A3)

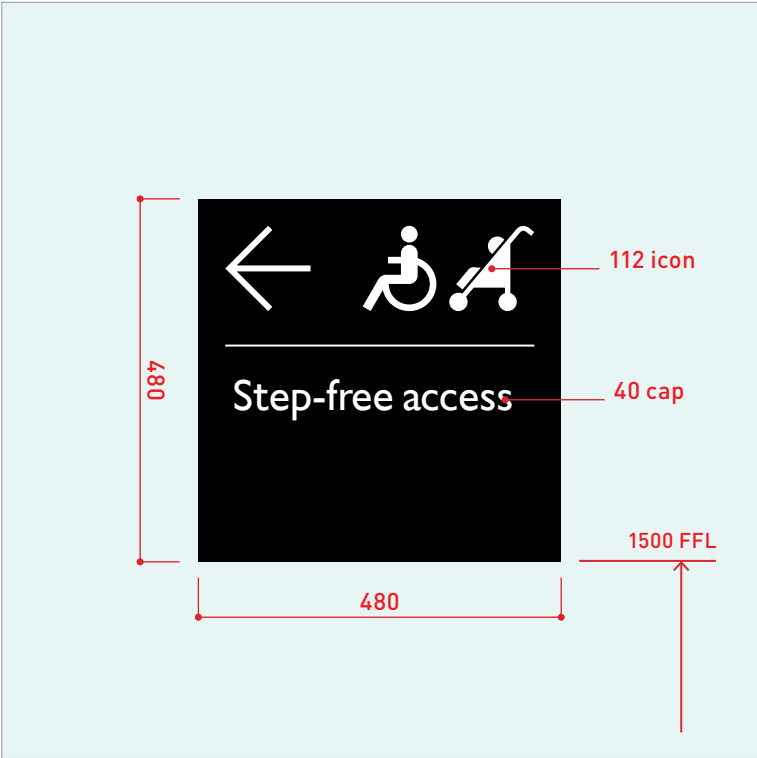

Visual



Existing sign



PRODUCT TYPE:
7.4

KEY FEATURES:
Step-free access directional

DESCRIPTION:
New painted aluminium panel.
Graphics to be black (RAL 9005) with white (RAL 9010) vinyl text.

DIMENSIONS:
See 'Sign detail' diagram
Max 4mm projection.

POSITION:
To be positioned as existing sign

ILLUMINATION:
-

ELECTRICAL:
-

FIXINGS:
-

STRUCTURAL:
-


MAKING GOOD / BUILDING WORKS:
Existing sign to be covered

NOTES:
-


John Lewis, WELWYN

Removals

Plan

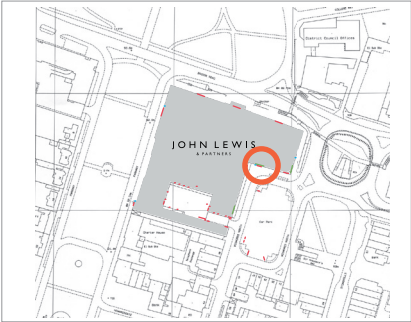

Plan Detail (NTS)

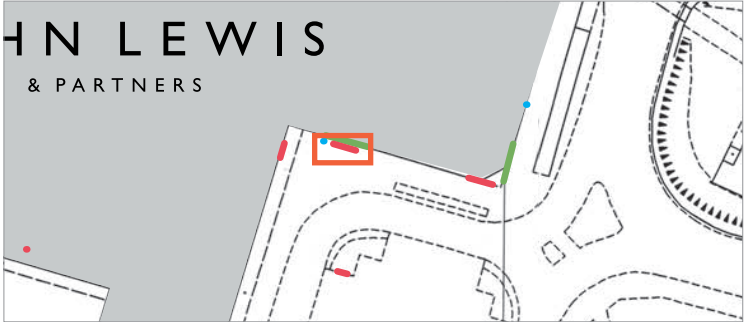

Visual



Existing sign



PRODUCT TYPE:

-

KEY FEATURES:

Canopy fascia black (RAL 9005)
individual letters removal

DESCRIPTION:

-

DIMENSIONS:

-

POSITION:

-

ILLUMINATION:

-

ELECTRICAL:

Existing supply to be isolated

FIXINGS:

-

STRUCTURAL:

-

MAKING GOOD / BUILDING WORKS:

Sign to be remove and molding made good

NOTES:

-