


Visual - : externally illuminated



Agreed proposed lighting option:
PRODUCT CODE: 1.10
There is an opportunity because of the shape of the molding of the fascia to install an LED lighting strip above the sign and externally illuminate it. This will reduce the cost as the letters will have no LEDs within them.

ILLUMINATION:
Externally illuminated using LED strip positioned in moulding above the sign. 4000k white (RAL 9010) light. Continuous external illumination. 600 cd/m2 max.

Elevation detail (1:50 @ A3)

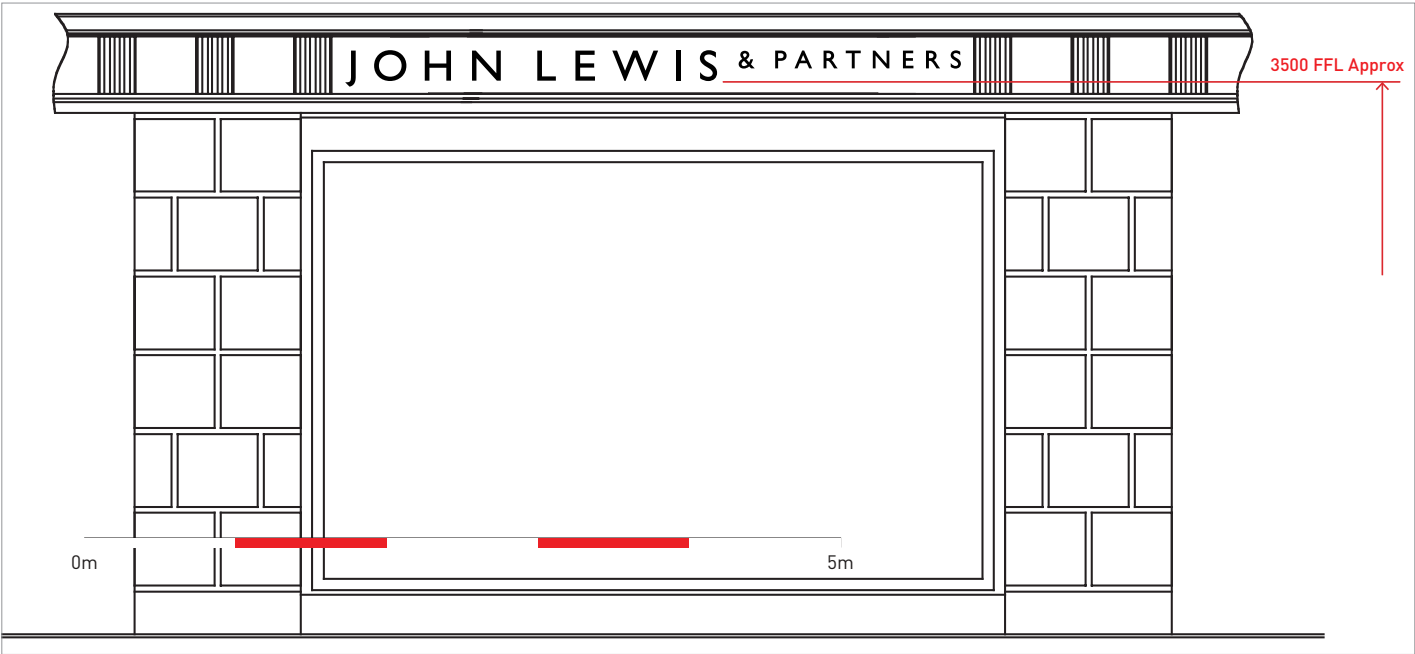

Existing sign molding detail - light to be concealed in dashed red area.



Existing sign



LIGHTING FOR SIGNS ON THE FACIA BAND

WE-0037-CL-A1-06,
WE-0037-CL-A1-07,
WE-0037-CL-A1-09,
WE-0037-CL-A1-10.