




Plan (1:5000 @ A3)

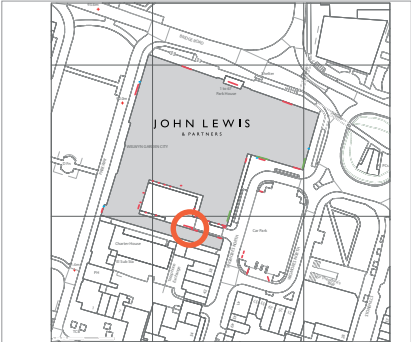


Plan Detail (1:1000 @ A3)

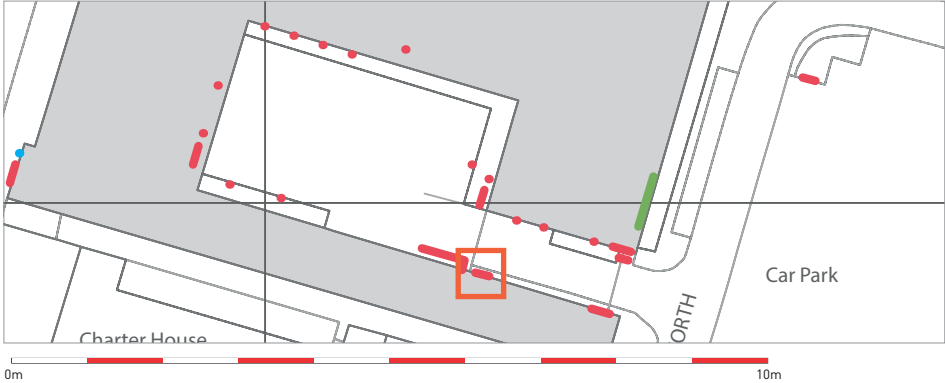

Sign detail (1:10 @ A3)

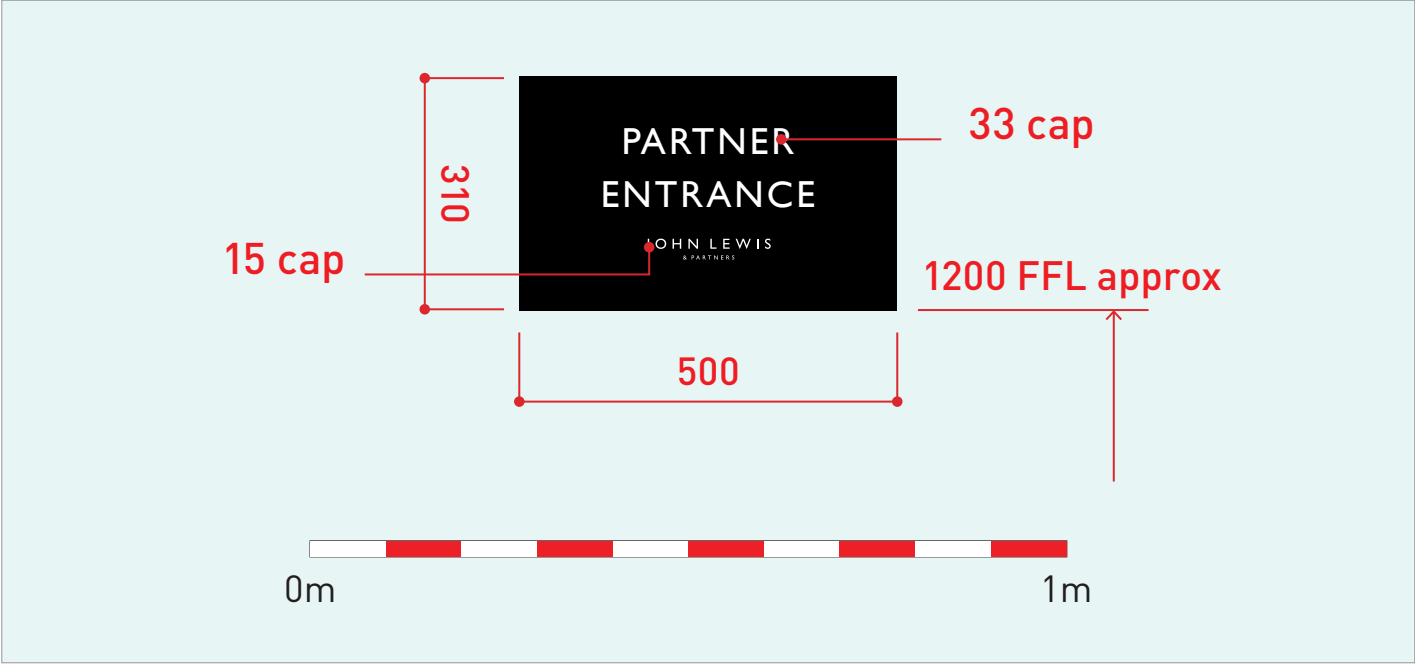

Text on door (1:10 @ A3)

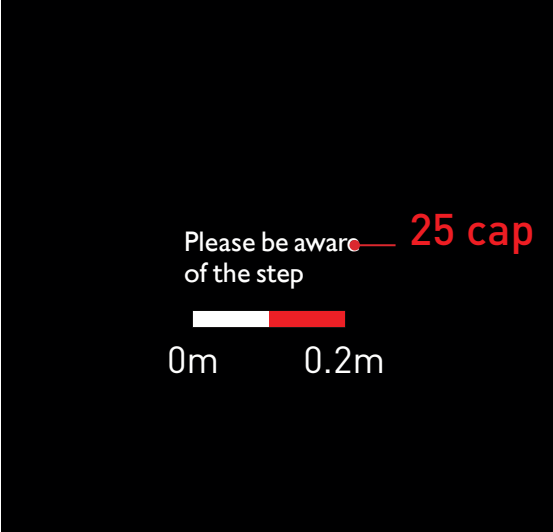

Visual



Existing sign



**PRODUCT TYPE:**  
7.5

**KEY FEATURES:**  
New partner entrance ID,

**DESCRIPTION:**  
Existing vinyl letters to be removed from the door. Door to be painted black (RAL 9005).

New painted aluminium panel. Graphics to be black (RAL 9005) with white (RAL 9010) vinyl text.

**DIMENSIONS:**  
See 'Sign detail' diagram  
Max 25mm projection.

**POSITION:**  
To be aligned to bricks

**ILLUMINATION:**  
-

**ELECTRICAL:**  
-

**FIXINGS:**  
Sign to be fixed directly to the brickwork

**STRUCTURAL:**  
-

**MAKING GOOD / BUILDING WORKS:**  
Door to be cleaned and all text removed, door then painted black (RAL 9005)

**NOTES:**  
Door to have new white (RAL 9010) vinyl text as shown. 1mm projection.