




Plan (1:5000 @ A3)

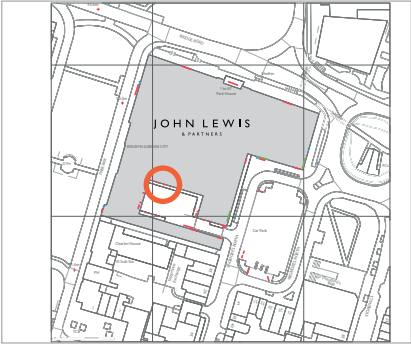

Plan Detail (1:1000 @ A3)

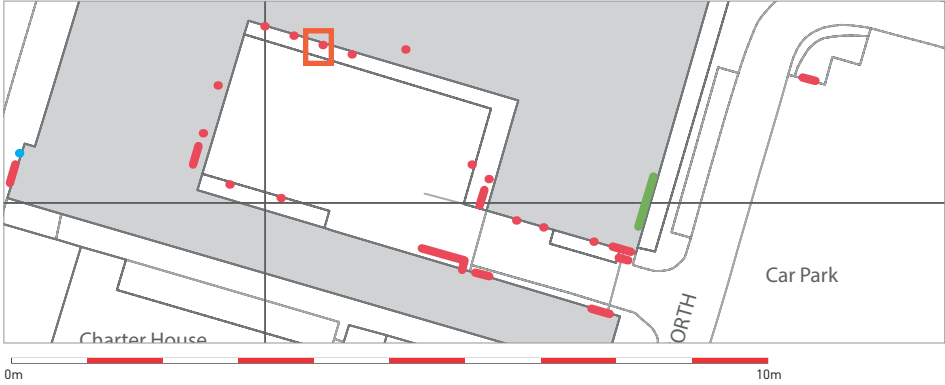

Sign detail (1:10 @ A3)

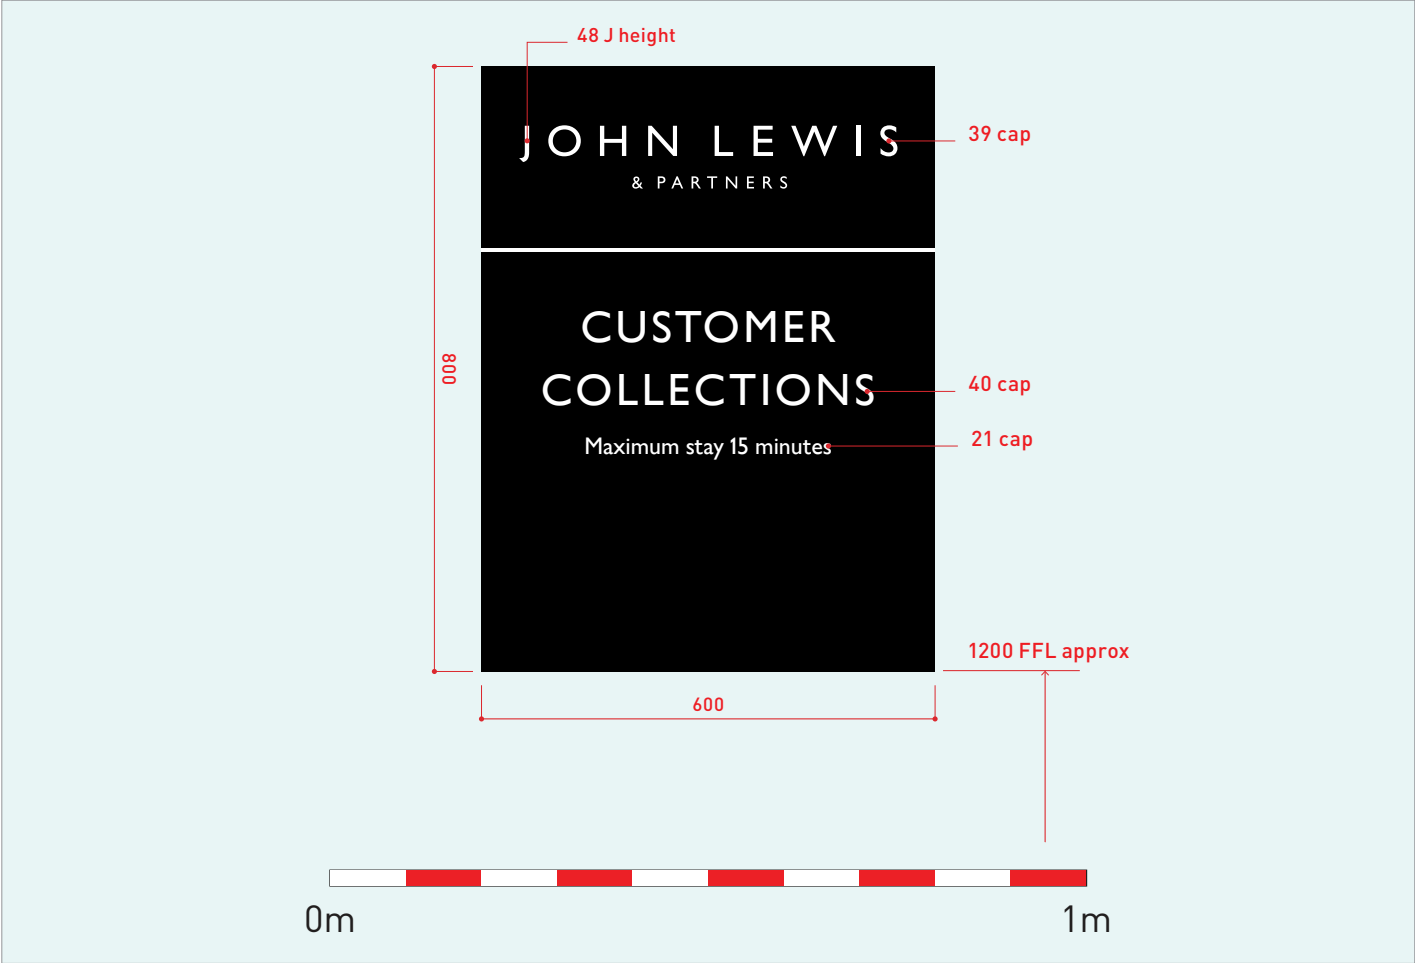

Visual



Existing sign



**PRODUCT TYPE:**  
**7.5**

**KEY FEATURES:**  
Customer collection

**DESCRIPTION:**  
New painted aluminium panel.  
Graphics to be black (RAL 9005) with white (RAL 9010) vinyl text.

**DIMENSIONS:**  
See 'Sign detail' diagram  
Max 25mm projection.

**POSITION:**  
To be centered on the location of the existing sign

**ILLUMINATION:**  
-

**ELECTRICAL:**  
-

**FIXINGS:**  
Sign to be mechanically fixed directly to brickwork

**STRUCTURAL:**  
-

**MAKING GOOD / BUILDING WORKS:**  
Existing sign to be removed and area made good.

**NOTES:**  
-