


Do Not Scale

61

WELWYN GARDEN
CITY T.E

1

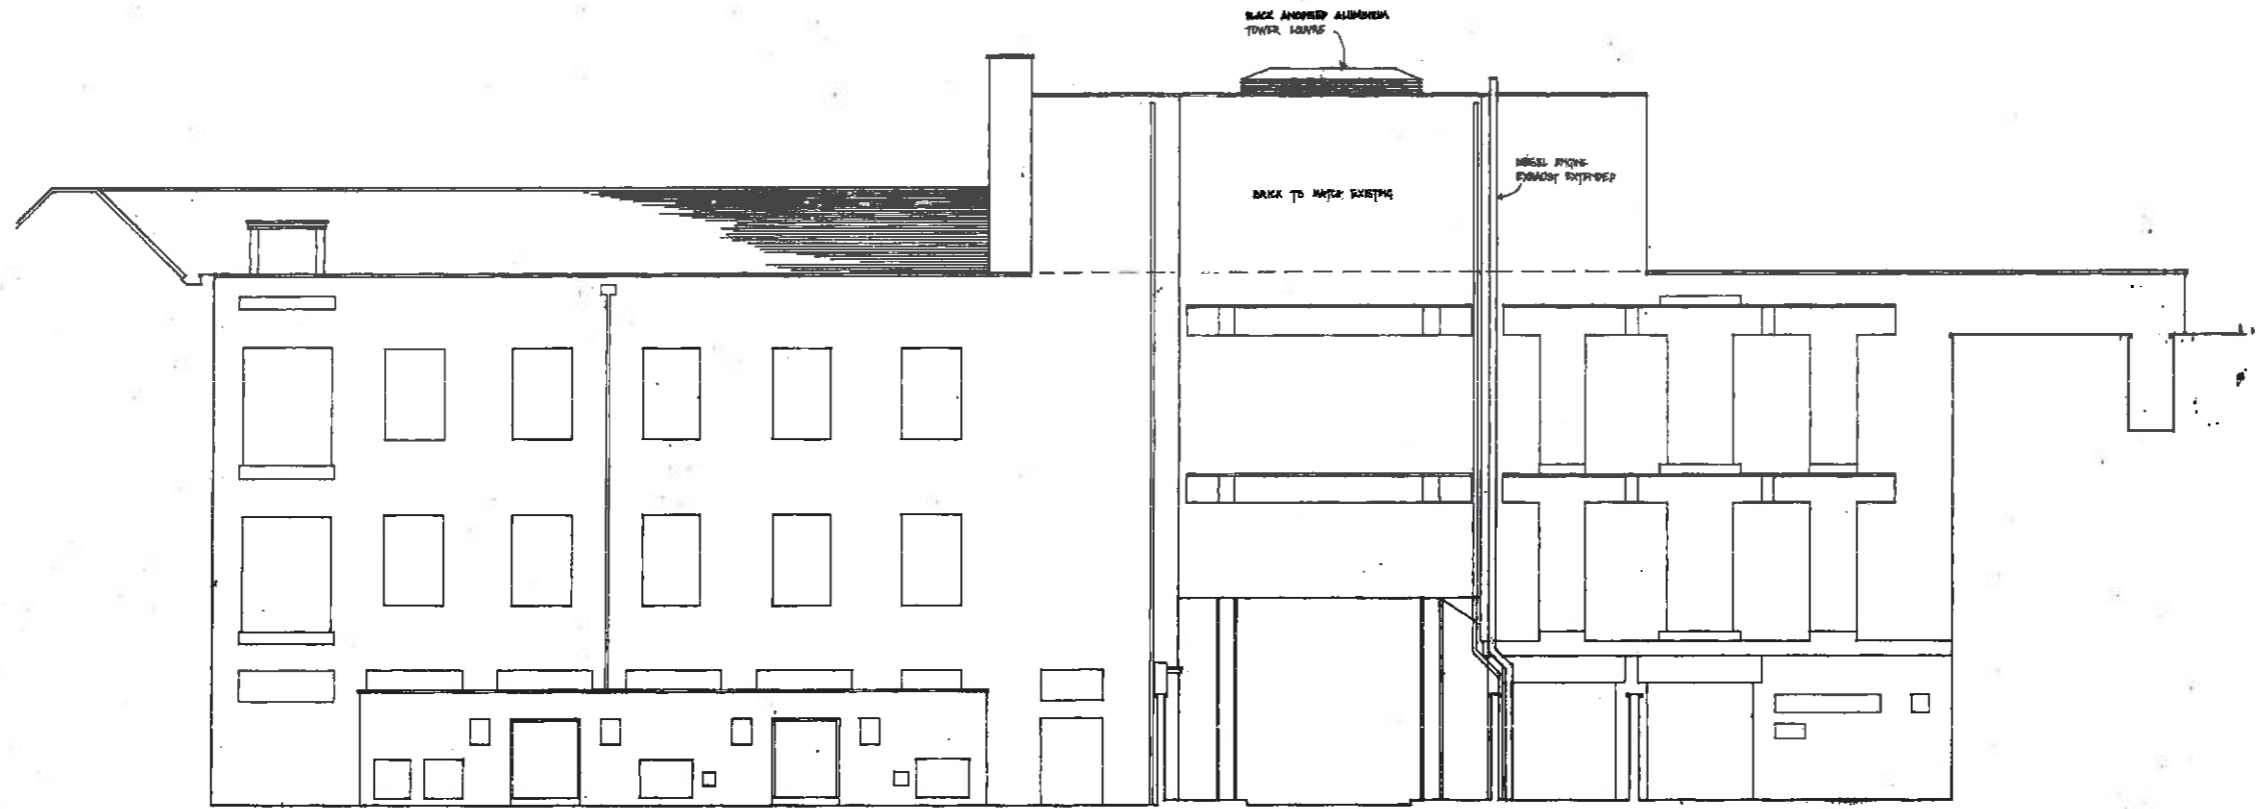

DRAWN BY: [Signature] SUBJECT TO: [Signature]
 DATE: 3/27/78

Office of Origin		Title	
STO/PSA, APOLLO HOUSE		WELWYN GD. CITY, T.E. VERTICAL EXTENSION ELEVATIONS	
Author	Appointment	Type of Drawing	Scale
Drawn	Checked	SKETCH PLAN II	1/8" = 1'-0"
Reference Document	Set of	Sheet No.	AK2 / 4
Property Services Agency - DOE.			

PLAN: 4 OF 10
 ELEV: 4 OF 39

61