






KEY PLAN
SCALE 1:500

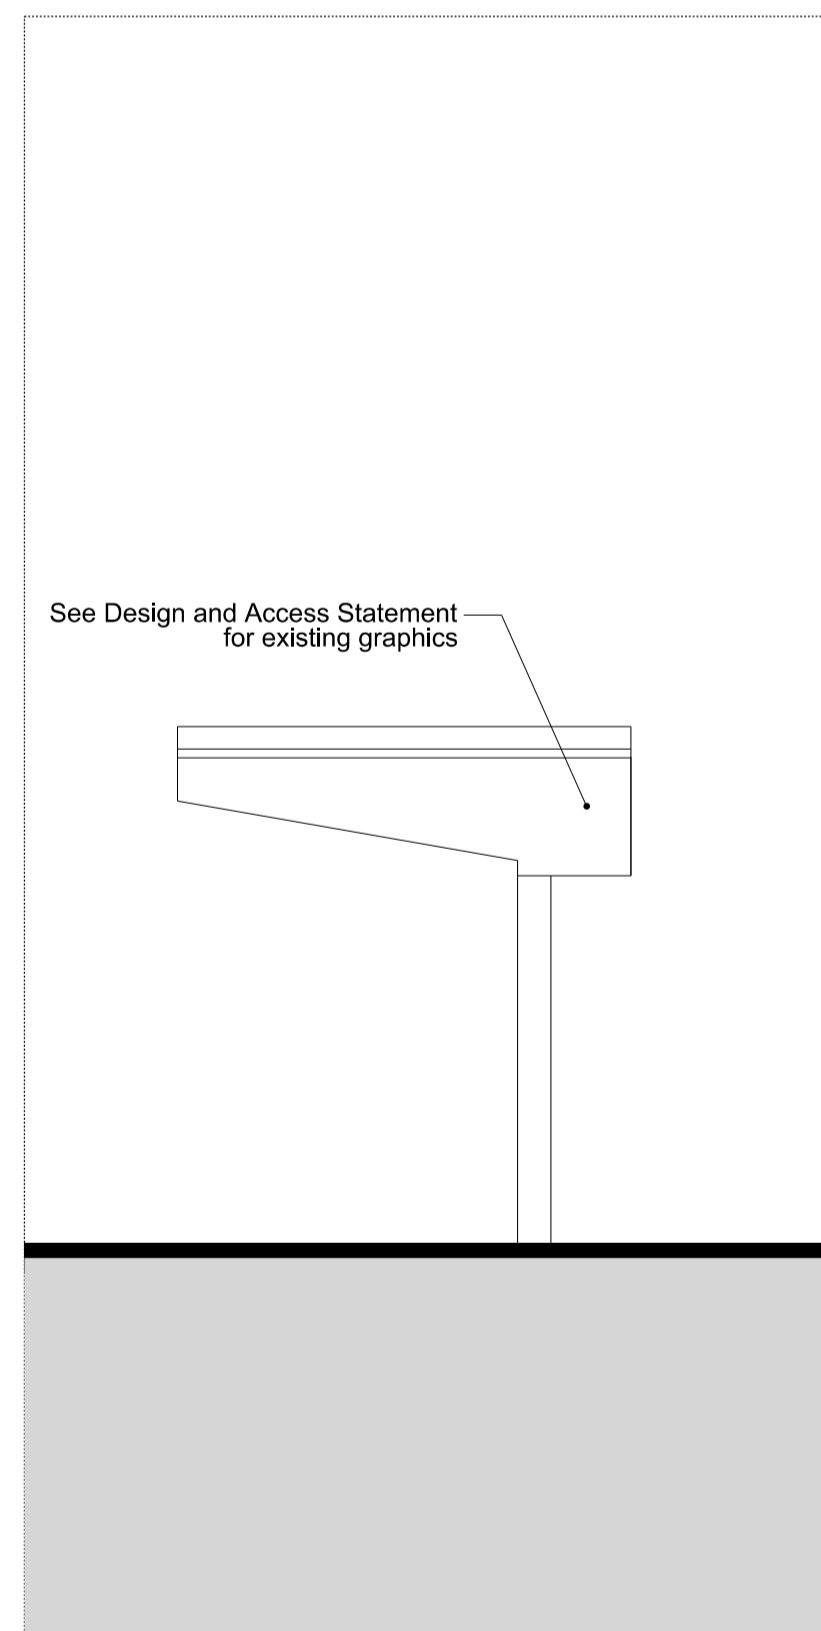


01 ENTRANCE ELEVATION
SCALE 1:50

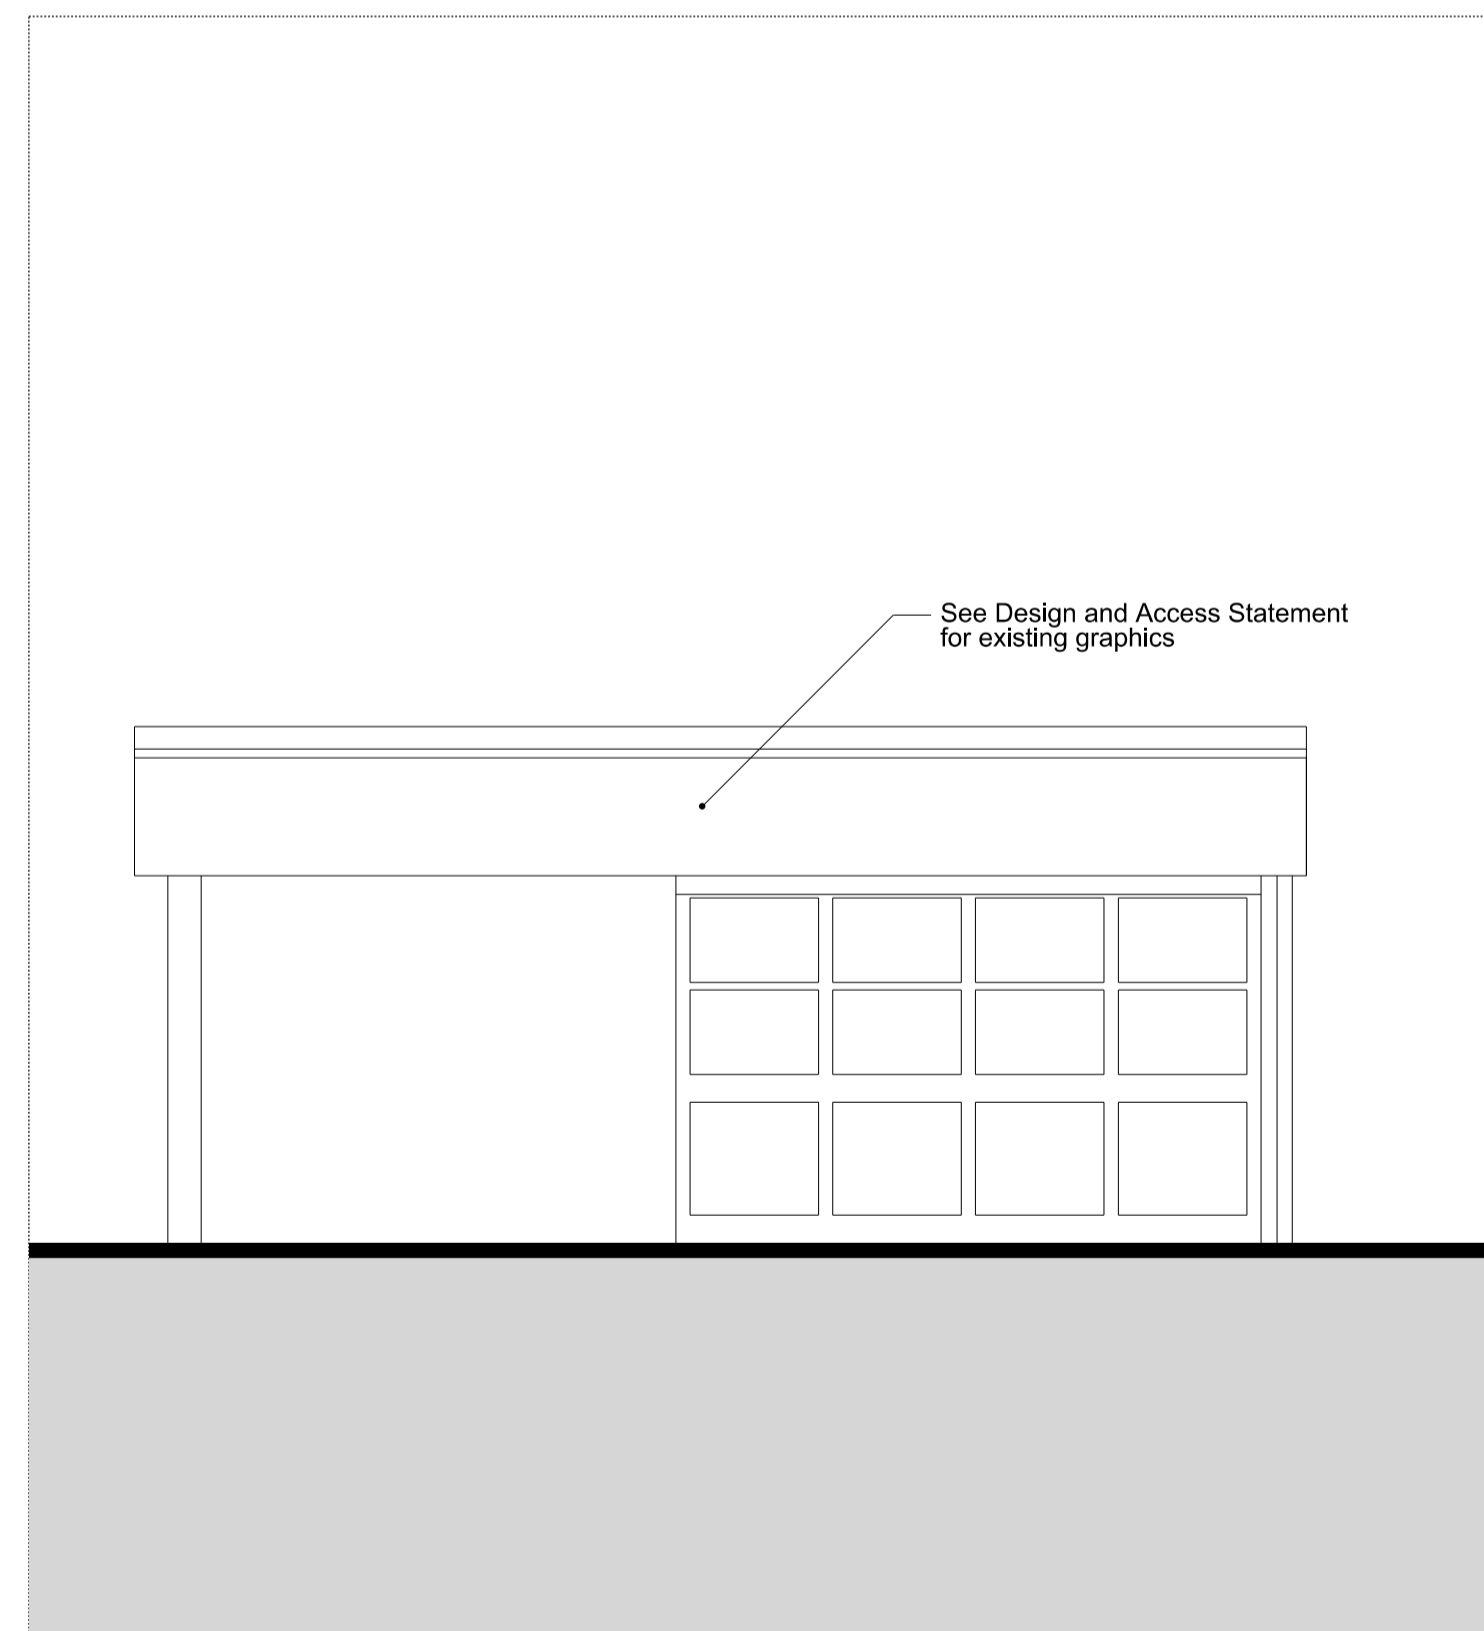


02 ENTRANCE ELEVATION
SCALE 1:50

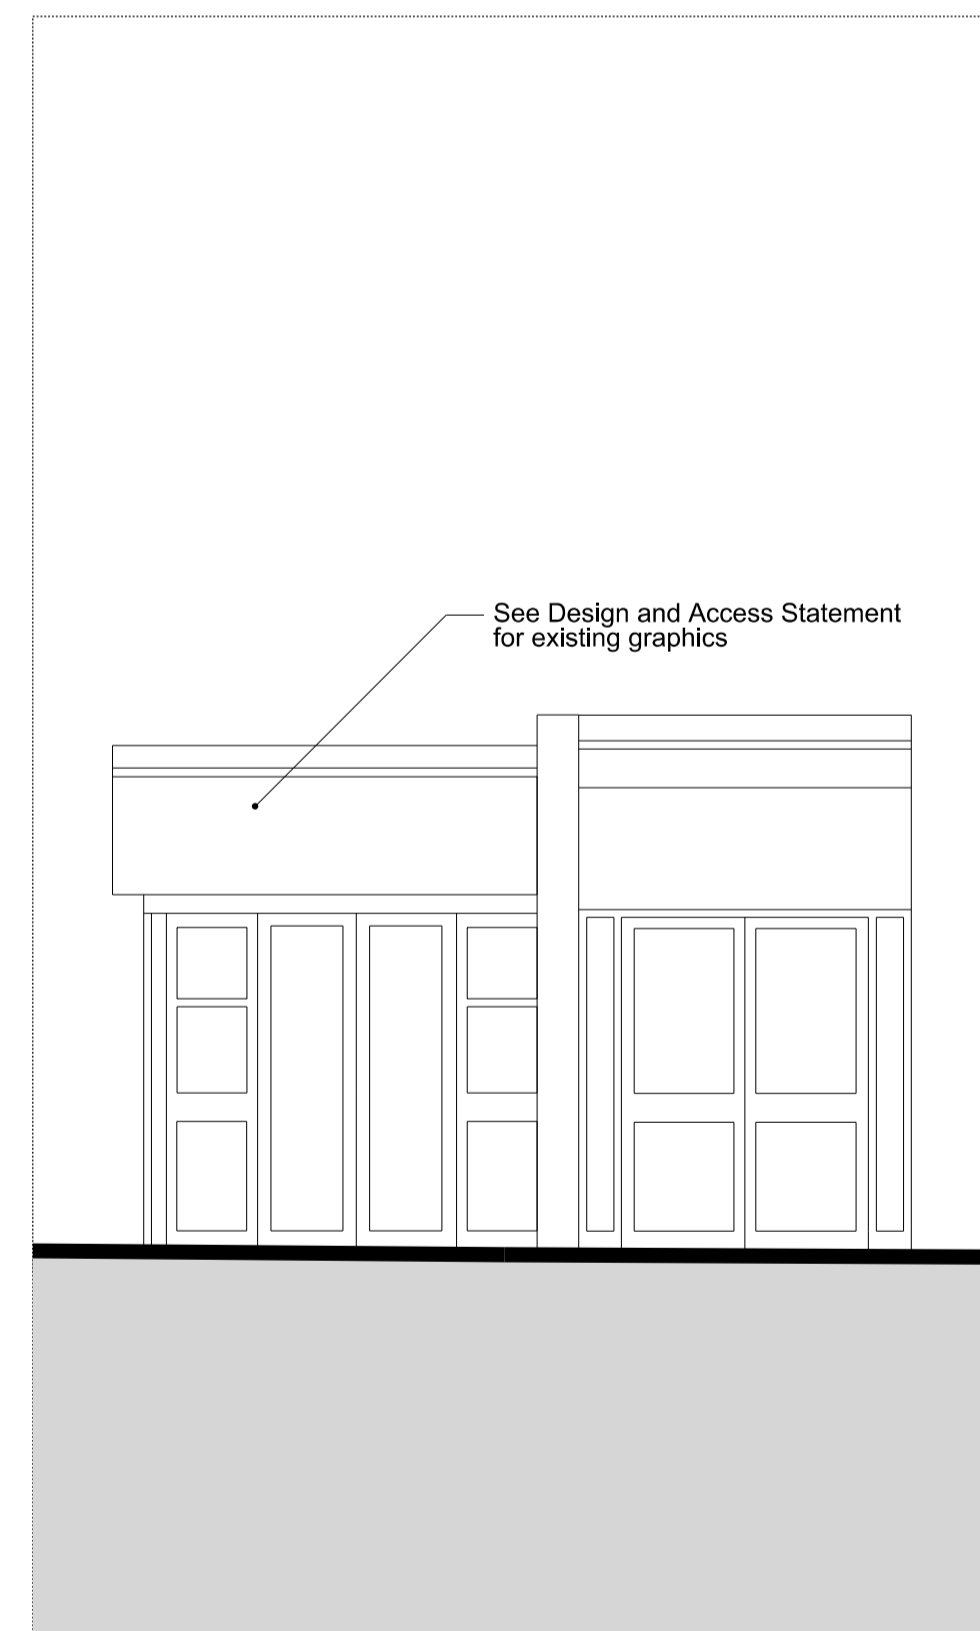

03 ENTRANCE ELEVATION
SCALE 1:50

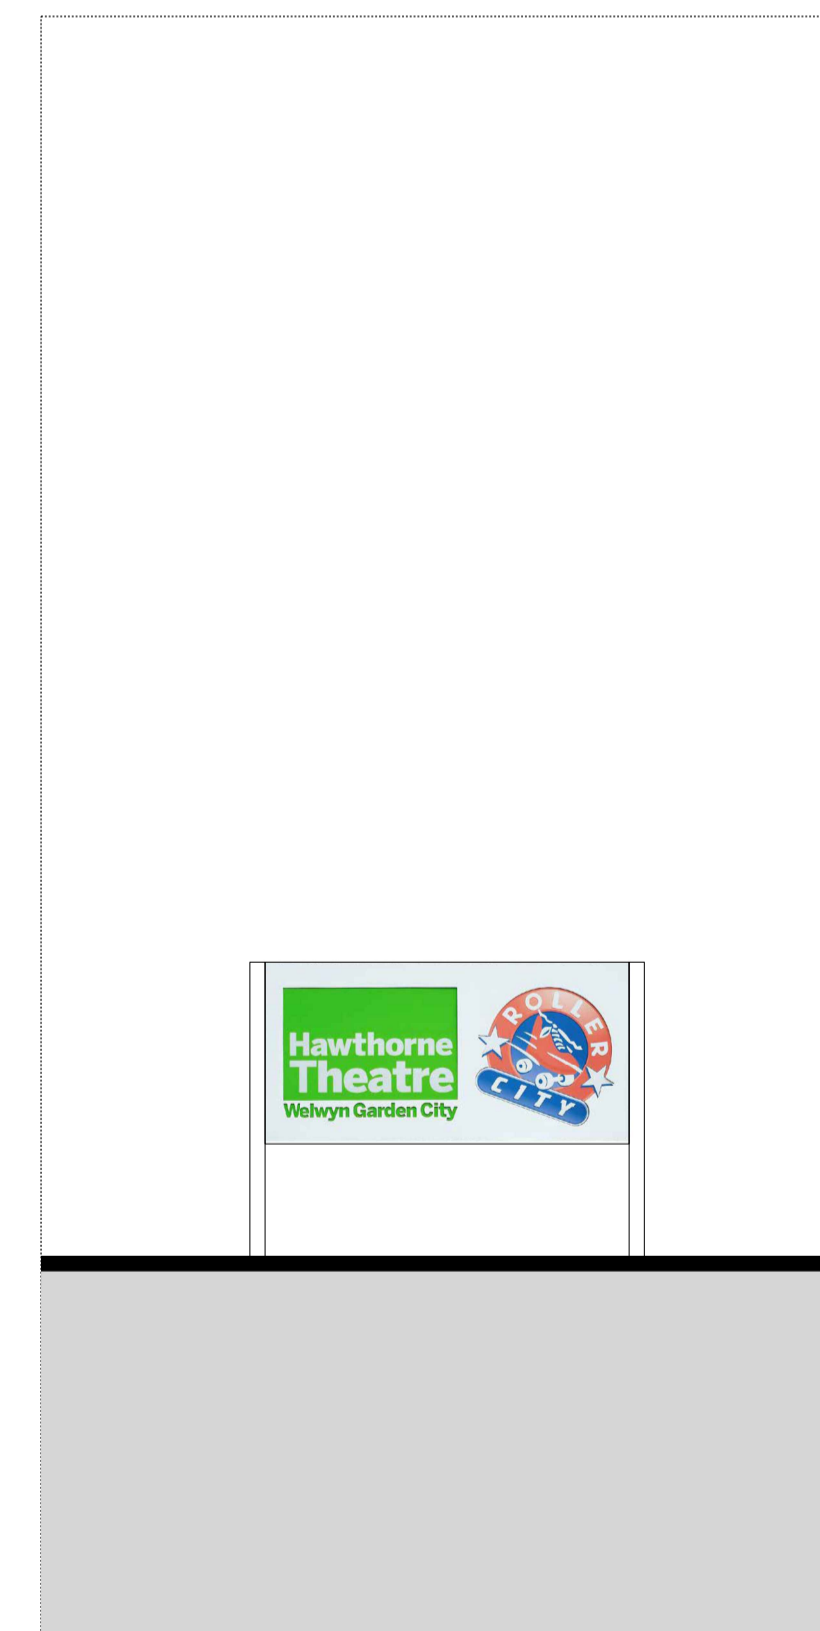


04 FREESTANDING SIGN
SCALE 1:50

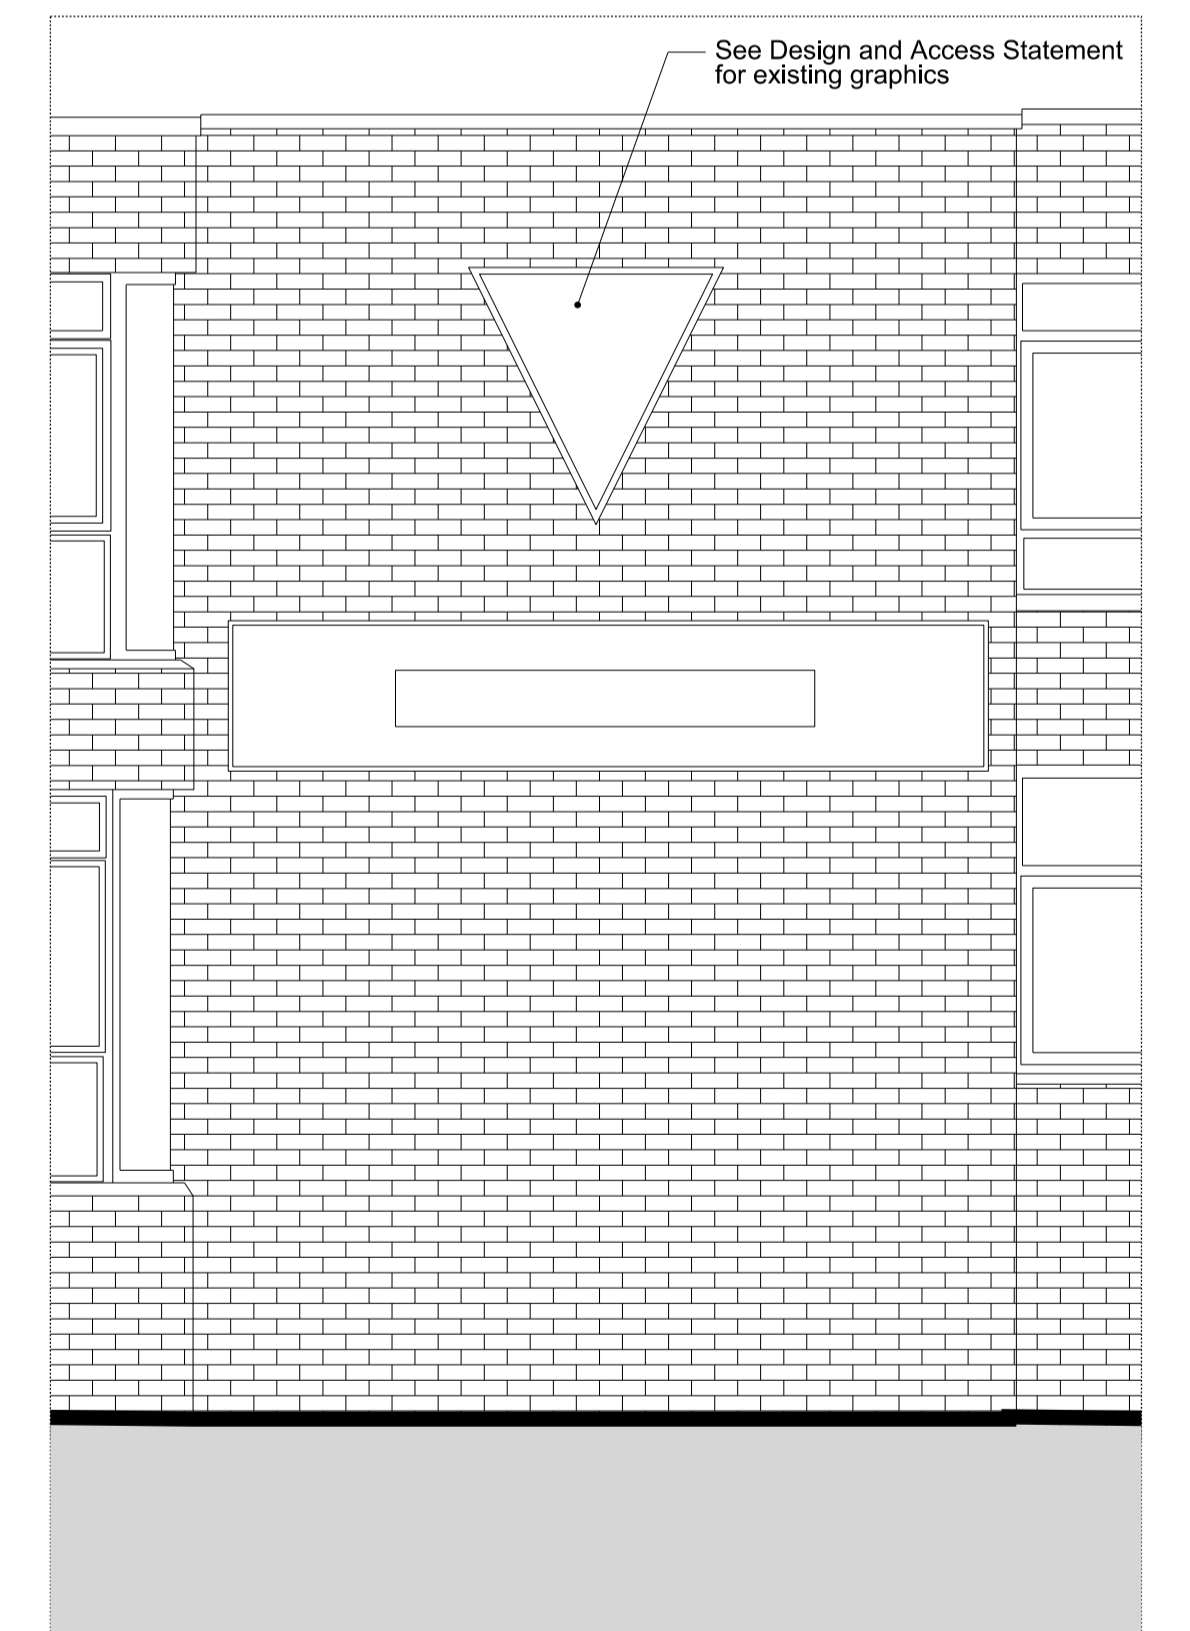

05 MAIN SIGN
SCALE 1:50

REV	DATE	DESCRIPTION	CKD	REV	DATE	DESCRIPTION	CKD
P1	12.12.2019	DRAFT ISSUE TO CLIENT	SK				
P2	17.12.2019	ISSUED FOR PLANNING	SK				

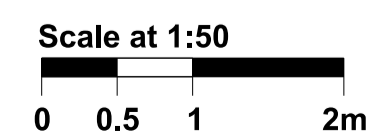

MILLIGAN KNIGHT ARCHITECTS
7 French Row, St Albans,
Hertfordshire, AL3 5DU
+44 (0) 798 426 4085
+44 (0) 774 203 3110
info@milliganknight.com
MKA JOB Nr: 195-CWW

CAMPUS WEST, WELWYN GARDEN CITY
PLANNING APPLICATION
EXISTING ELEVATIONS
195-CWW_07_201
SCALE: 1:50@A1 1:100@A3