

Ordnance Survey (c) Crown Copyright 2019. All rights reserved. Licence number 100022432


THIS DRAWING PRINTED ON A4 SIZE PAPER



HOME EXTENSION DESIGNS
60 BRIDGE ROAD EAST
WELWYN GARDEN CITY
HERTS AL7 1JU
tel : 01707 393971
fax : 01707 393980
e:stuartc@hed.co.uk

LOCATION PLAN

1:1250



Project:

10 Densley Close,
 Welwyn Garden City

Drawing Title:

LOCATION PLAN

Drawn By:

Ali

Scale: 1:1250

Date: Nov 2019

Dwg Status:

PLANNING

Checked:

Drawing No.:

4820-OS1

Revision: