


Drawing 4

34 Sherrardspark Road, Tool Store Floorplan

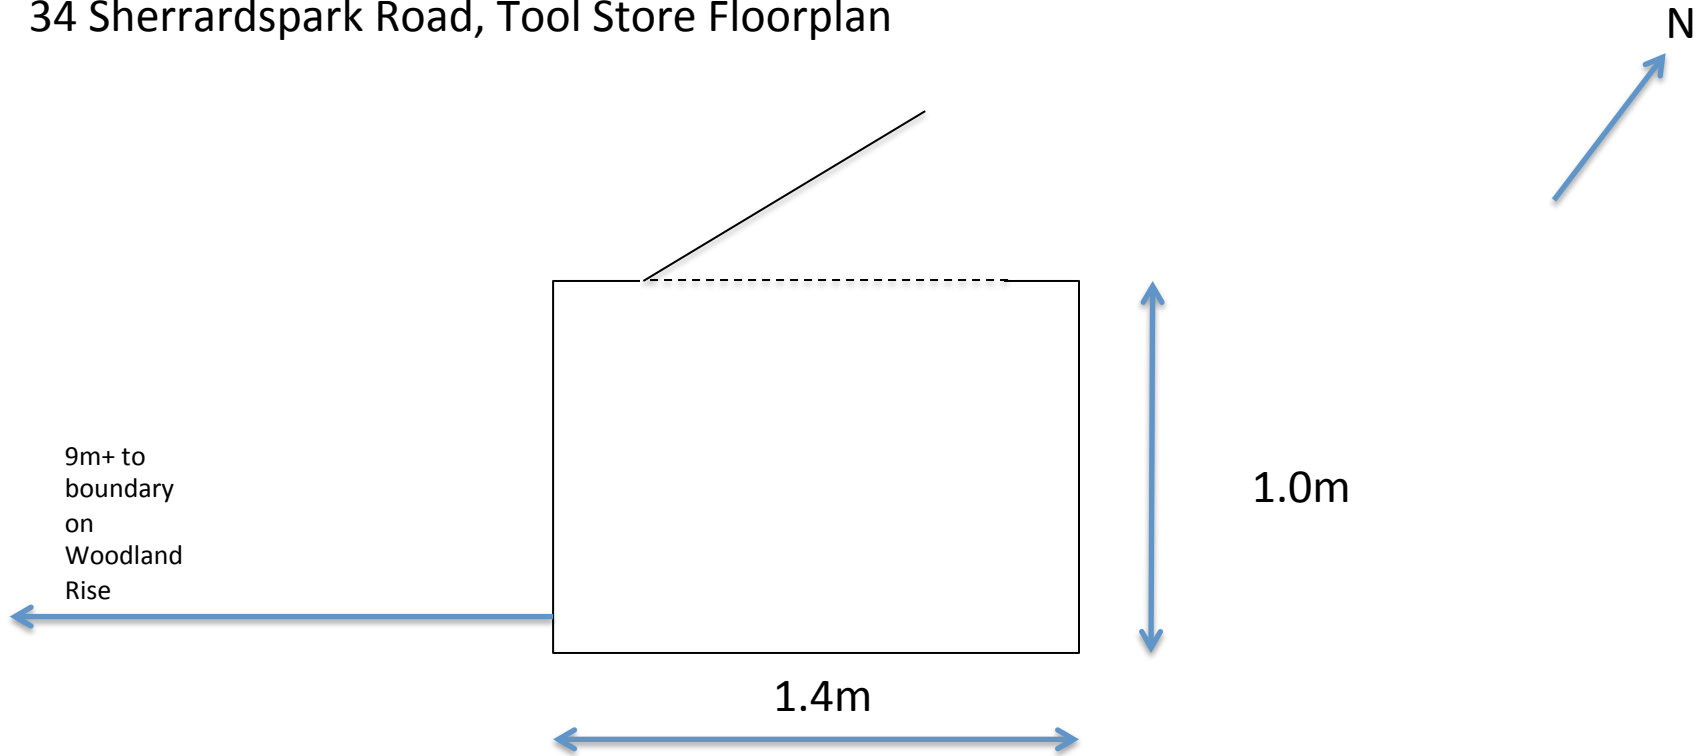

1:20