


Drawing 4


34 Sherrardspark Road, Tool Store Floorplan

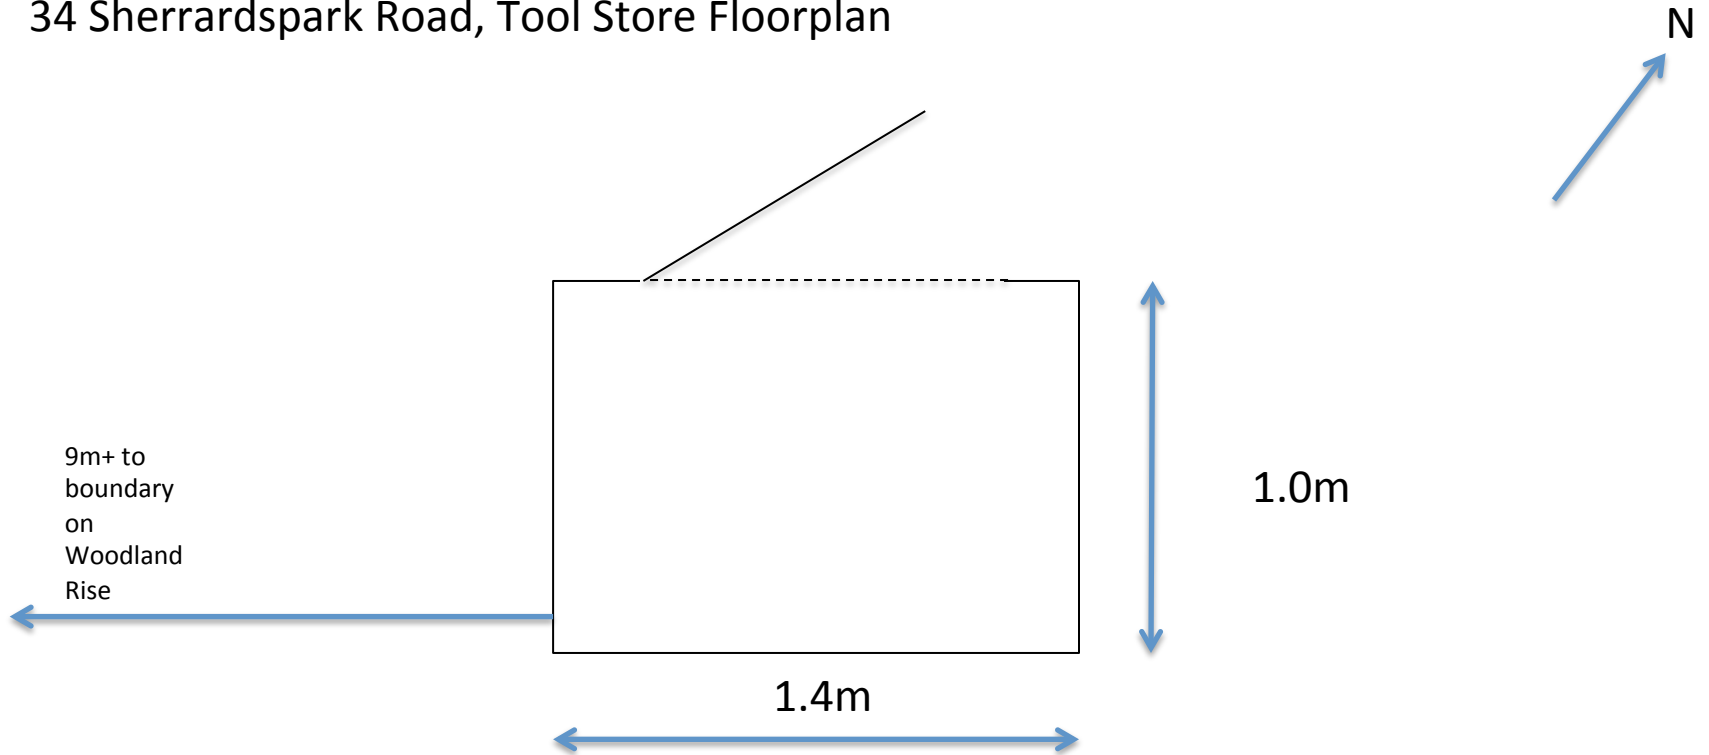

1:20

Drawing 5
34 Sherrardspark Road, Tool Store Elevations


Front

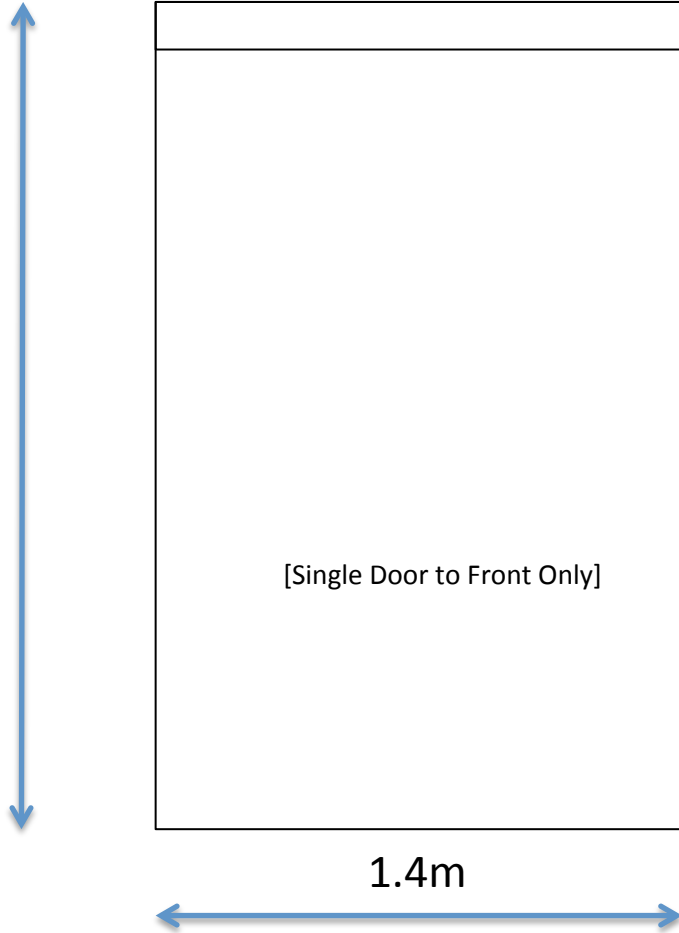

1:20

Left Side


(from front)

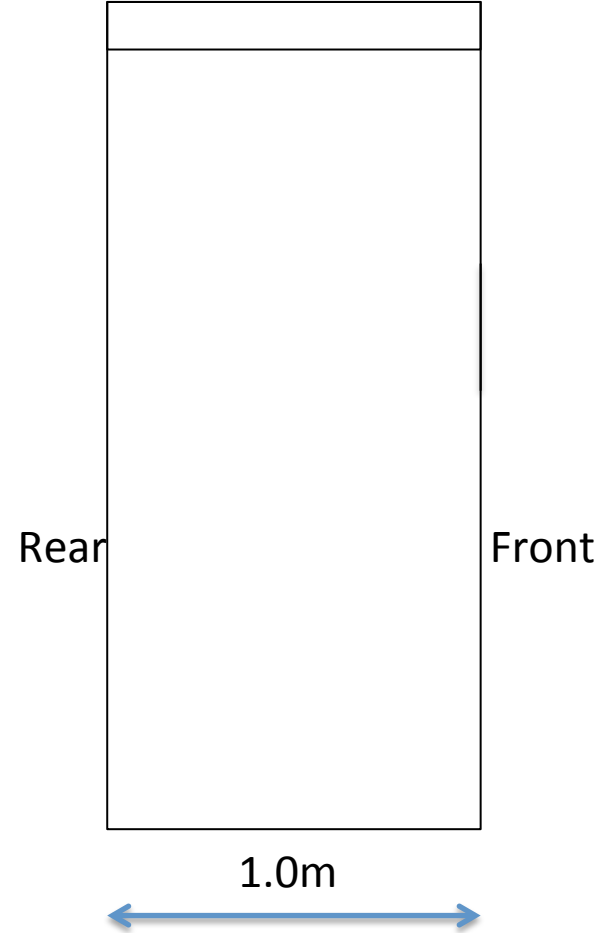

Drawing 6

34 Sherrardspark Road, Tool Store Elevations

Rear

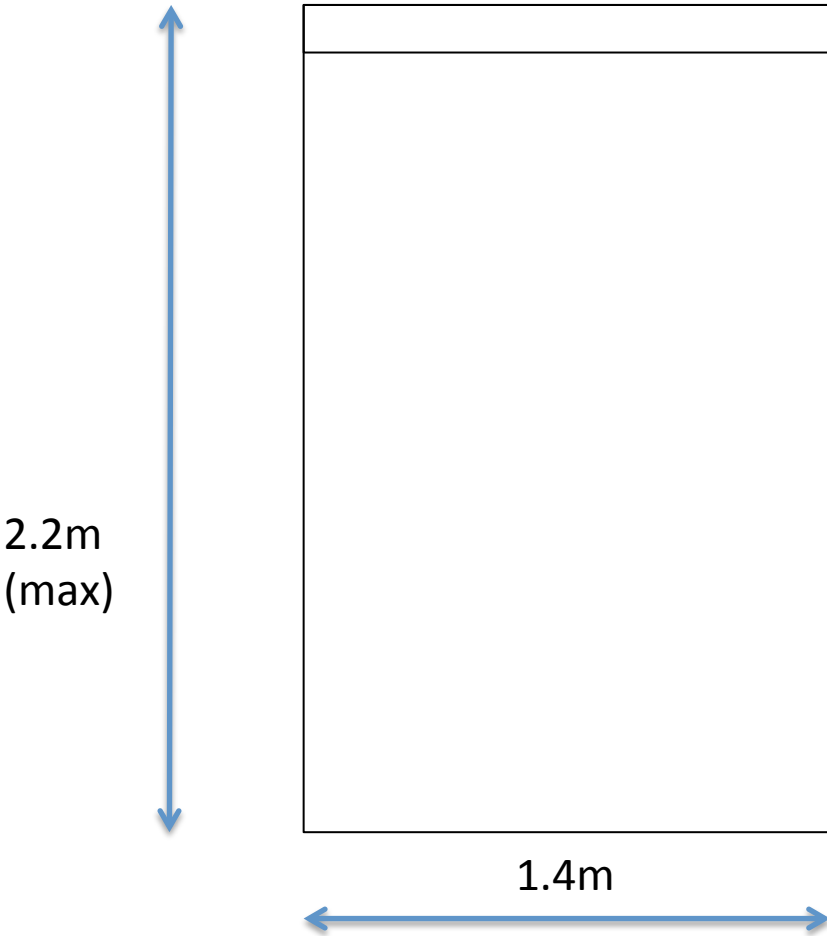

1:20

Right Side

(from front)

