

Extent of Work

It is intended to replace white PVC-u windows, in the same material, to Blocks 1-5 inclusive.

Windows at Jack Lee Hall, the managers' office and Block 6 will not be replaced.

Summary

Block 1 Flats number 1-25 in three storeys  
See Drawings Number 1351/2 and /5

Block 2 Flats number 26-29 in two storeys  
See Drawings Number 1351/2 and /5


Block 3 Flats number 30-57 in mainly three storeys  
See Drawings Number 1351/3 and /6

Block 4 Flats number 58-67 in two storeys  
See Drawings Number 1351/3 and /6

Block 5 Flats number 69-106 in four storeys  
See Drawings Number 1351/4 and /7

Block 6 Flats number 107-110 in two storeys  
No replacement windows

Revision	Description of Revision	By	Date

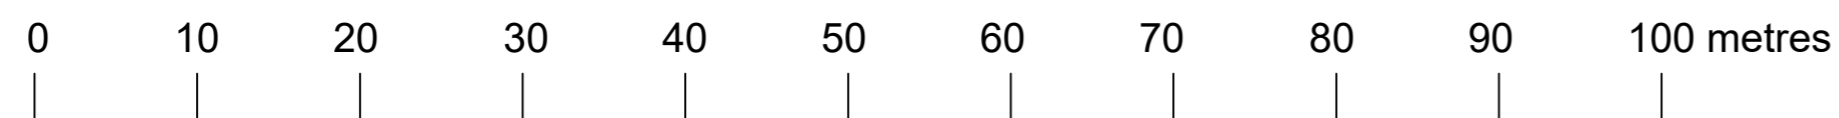

Scale (1:500@A2)

Site area = 1.192 Hectares

Drawing:

**Block Plan**

Project:

**Window Replacement at Woodside House, Welwyn Garden City**

For:

**First Garden Cities Homes**

**CAM CONSTRUCTION ASSET MANAGEMENT**

Scale: 1:500@A2	Date: 7 September 2020
Drawn: BG	Drawing Number: 1351/1