

ALAN CAMP ARCHITECTS

on SE1 ONW phone: 020 7593 1000

address: 88 Union Street London SE1 ONW phone: 020 7593 1000
email: mail@alancamp.com web: www.alancamp.com
job:
Broadwater Gardens, Site
Welwyn Garden City

drawing:
General Arrangement
Proposed West Site Elevation

phone: 020 7593 1000

drawn:
Author
18/12/20

job number:
3000

drawing number:


S-GA-E-04 rev. PL 1

note: all dimensions to be checked on site before commencement of the work. if this drawing exceeds the quantities in any way the architects are to be informed before work is commenced. this drawing is copyright.

revisions (most recent listed below, refer to DIS for all revisions)

rev date description drawn check

1 18.12.20 Planning Submission SS SC

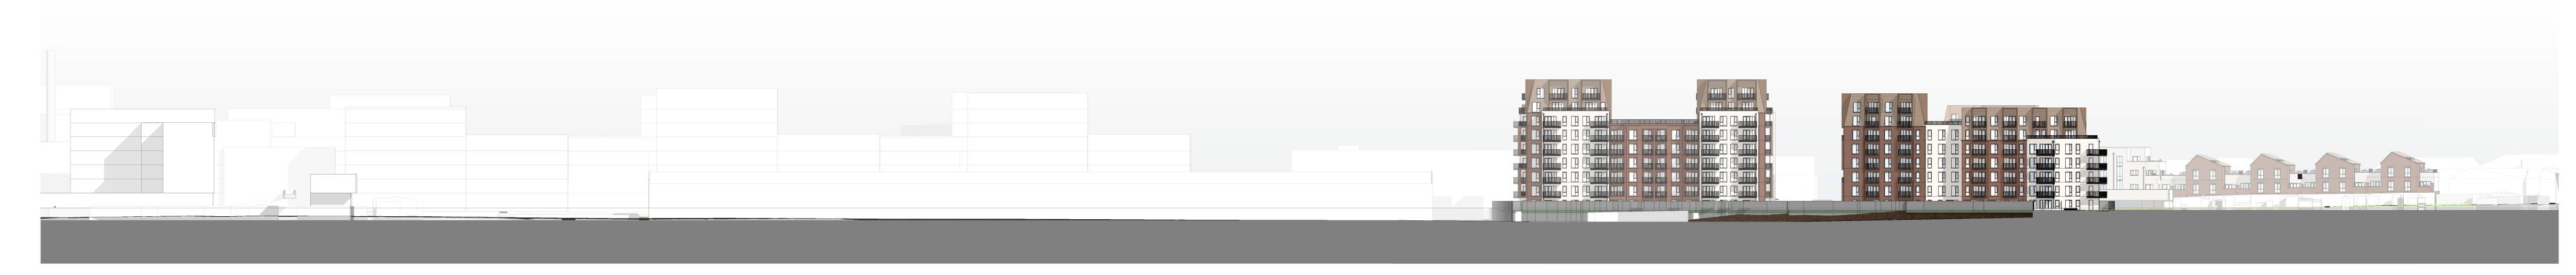

Contextual West Site Elevation
1:500



West Site Elevation
1:250