

ELEVATIONS MATERIALS KEY

MAT # = Material reference number #

MAT 1 : Red Brickwork

MAT 2 : Light Brickwork

MAT 3 : PPC Aluminium Brushed Bronze Metal


MAT 4 : PPC Aluminium Dark Black Metal

MAT 5 : Terracotta Tile

MAT 6 : Concrete

MAT 7 : Timber Fence

KEY (1:500)

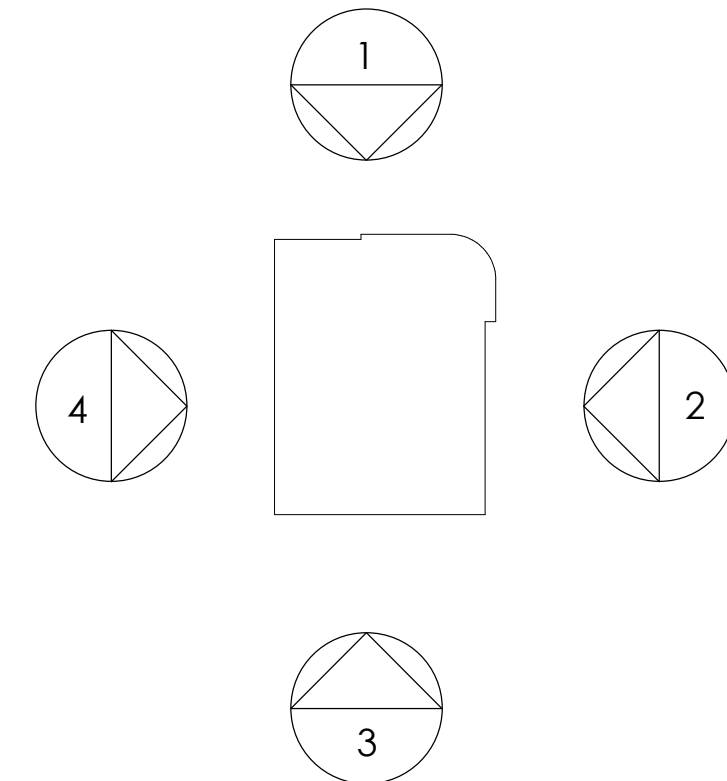


0m 2m 5m 10m



1 North Elevation
1 : 100



2 East Elevation
1 : 100

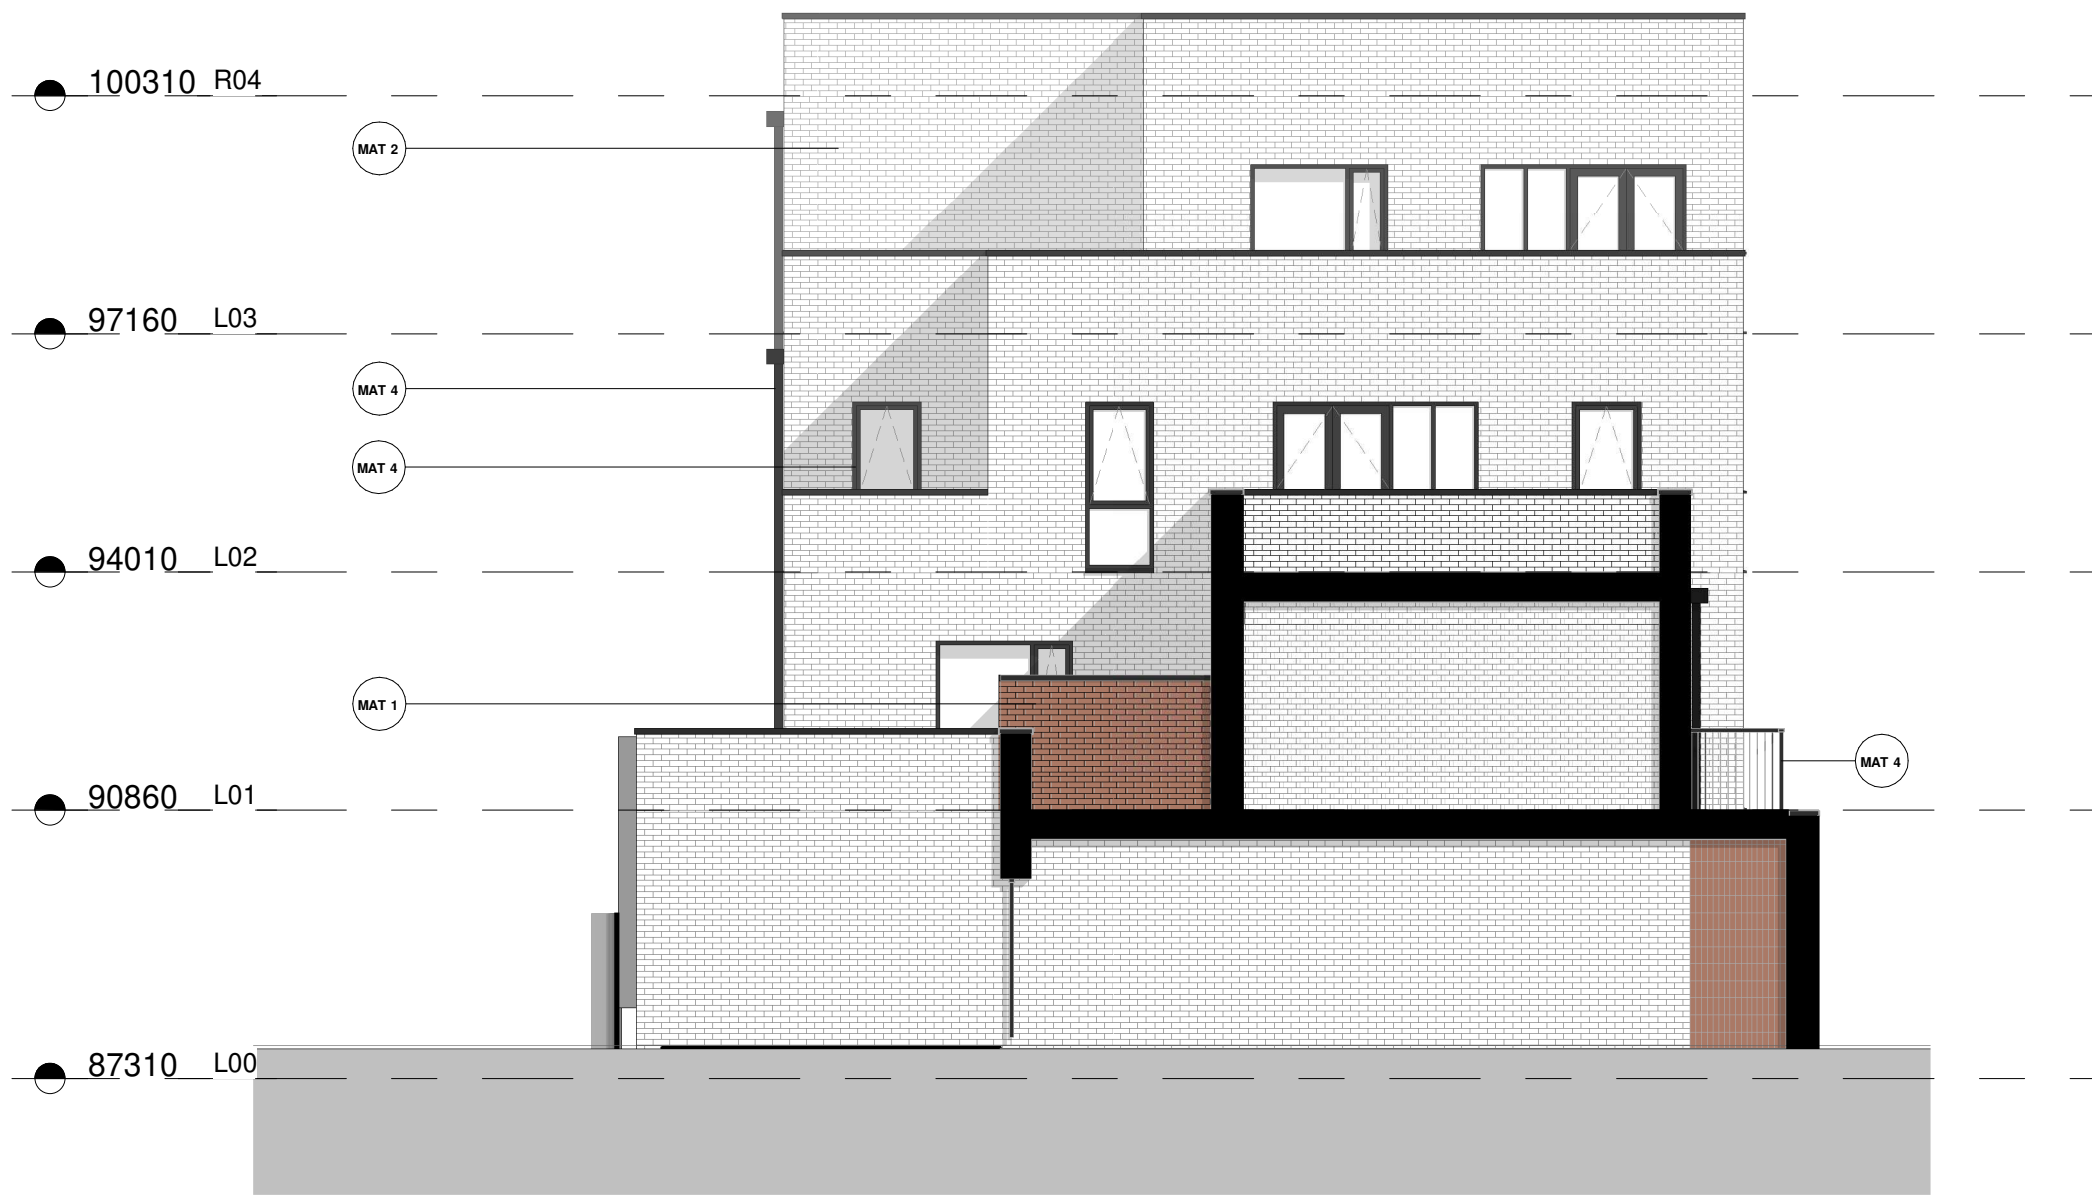

3 South Elevation
1 : 100



4 West Elevation
1 : 100