



1 Section A - A
1 : 100

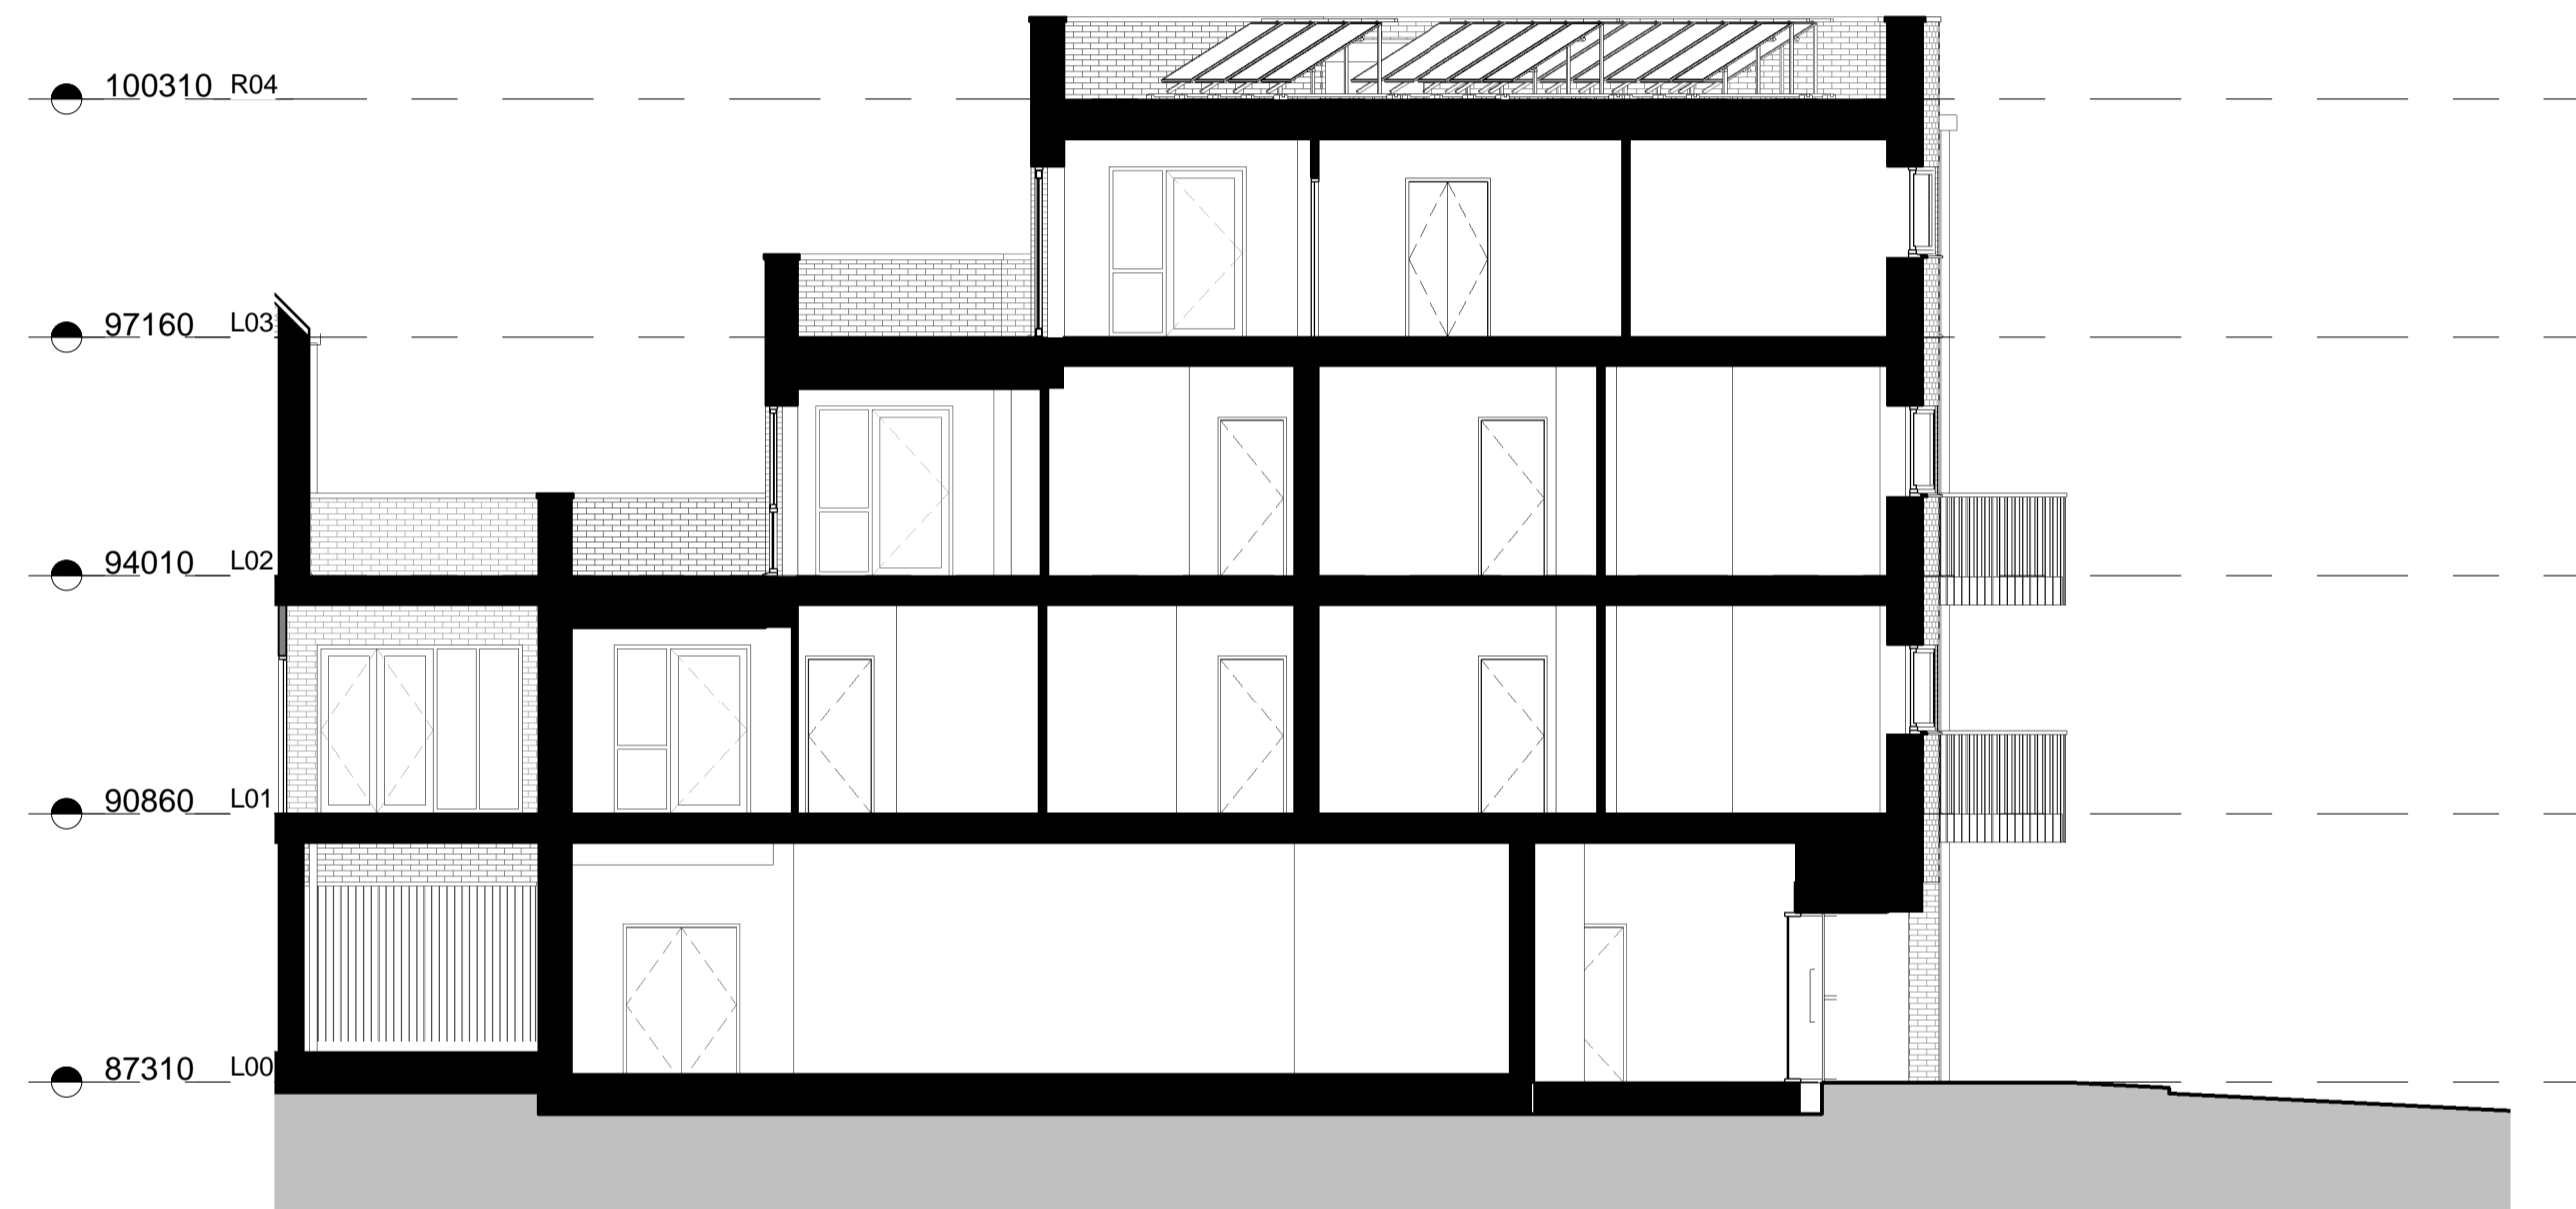

2 Section B-B
1 : 100

KEY (1:500) 

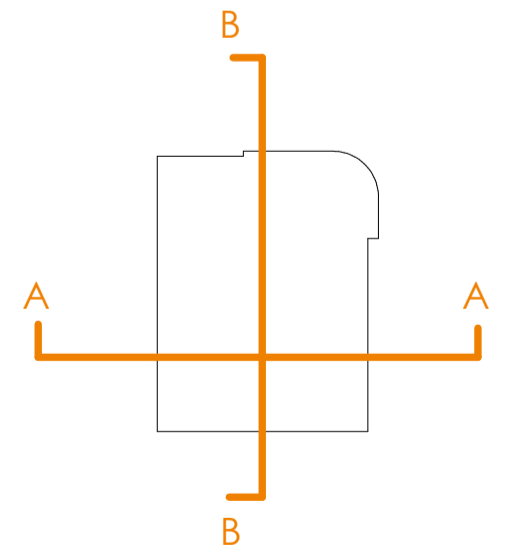

0m 2m 5m 10m