




LS-04  
1 : 200

LS-02\_KEY  
1 : 1000

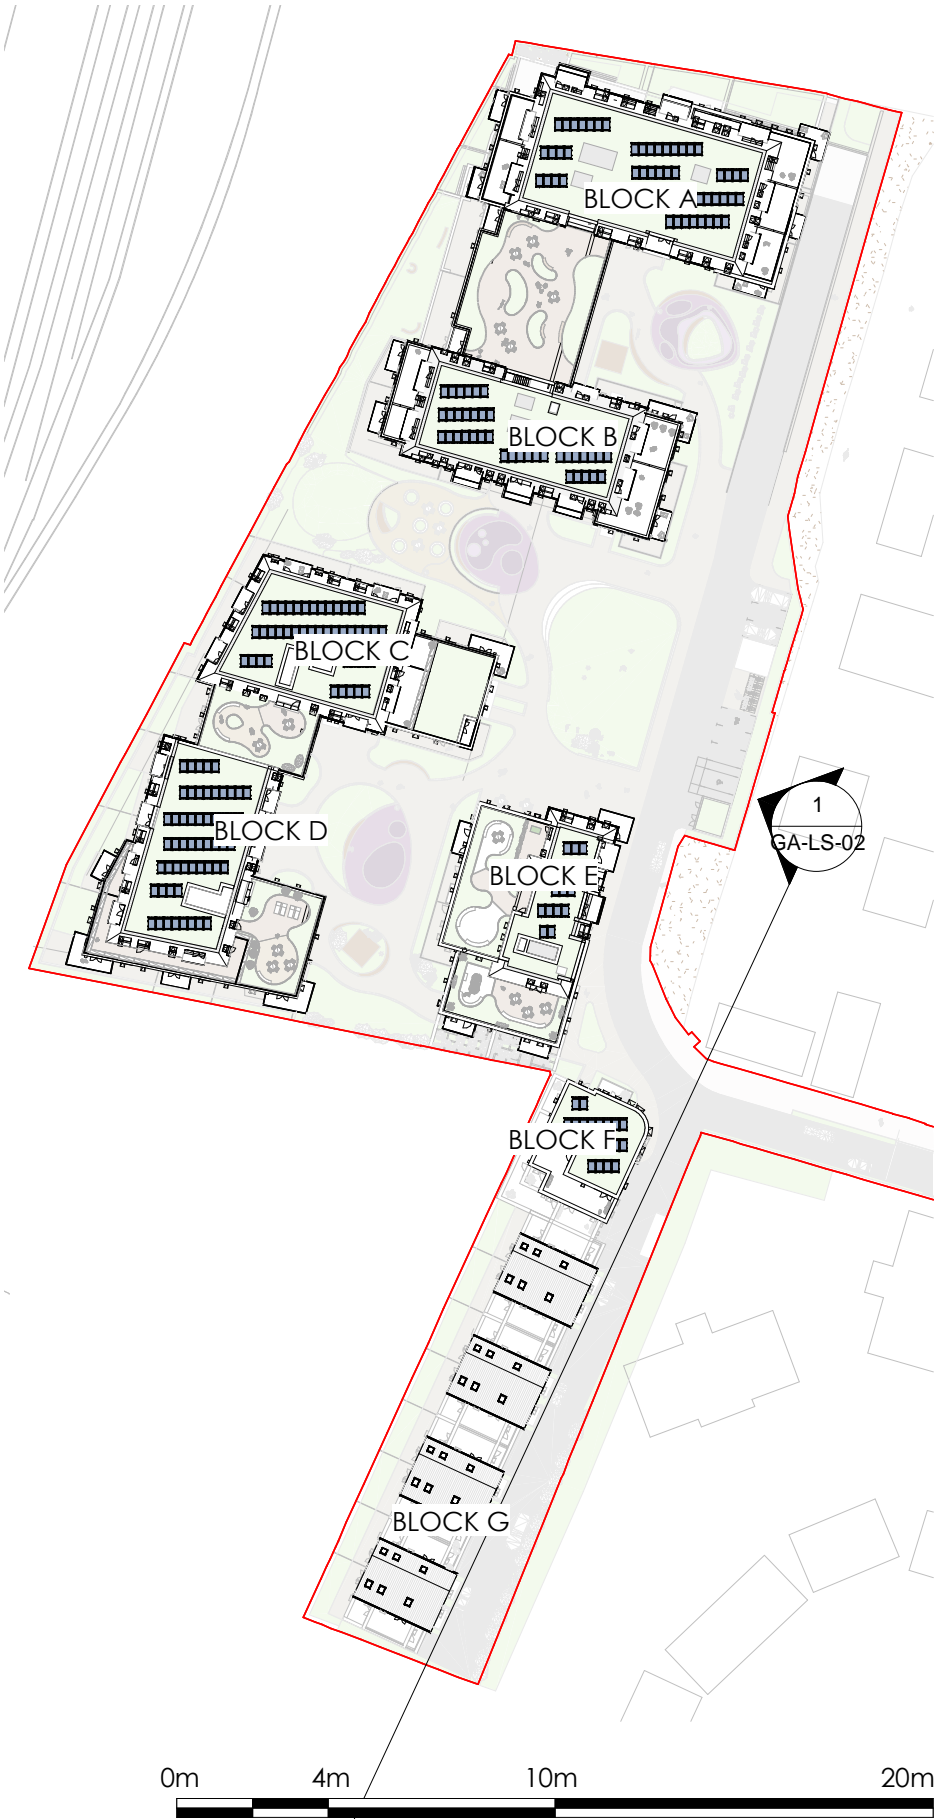

Proposed Long Section 02  
not for construction