


1 Section A-B
1 : 100

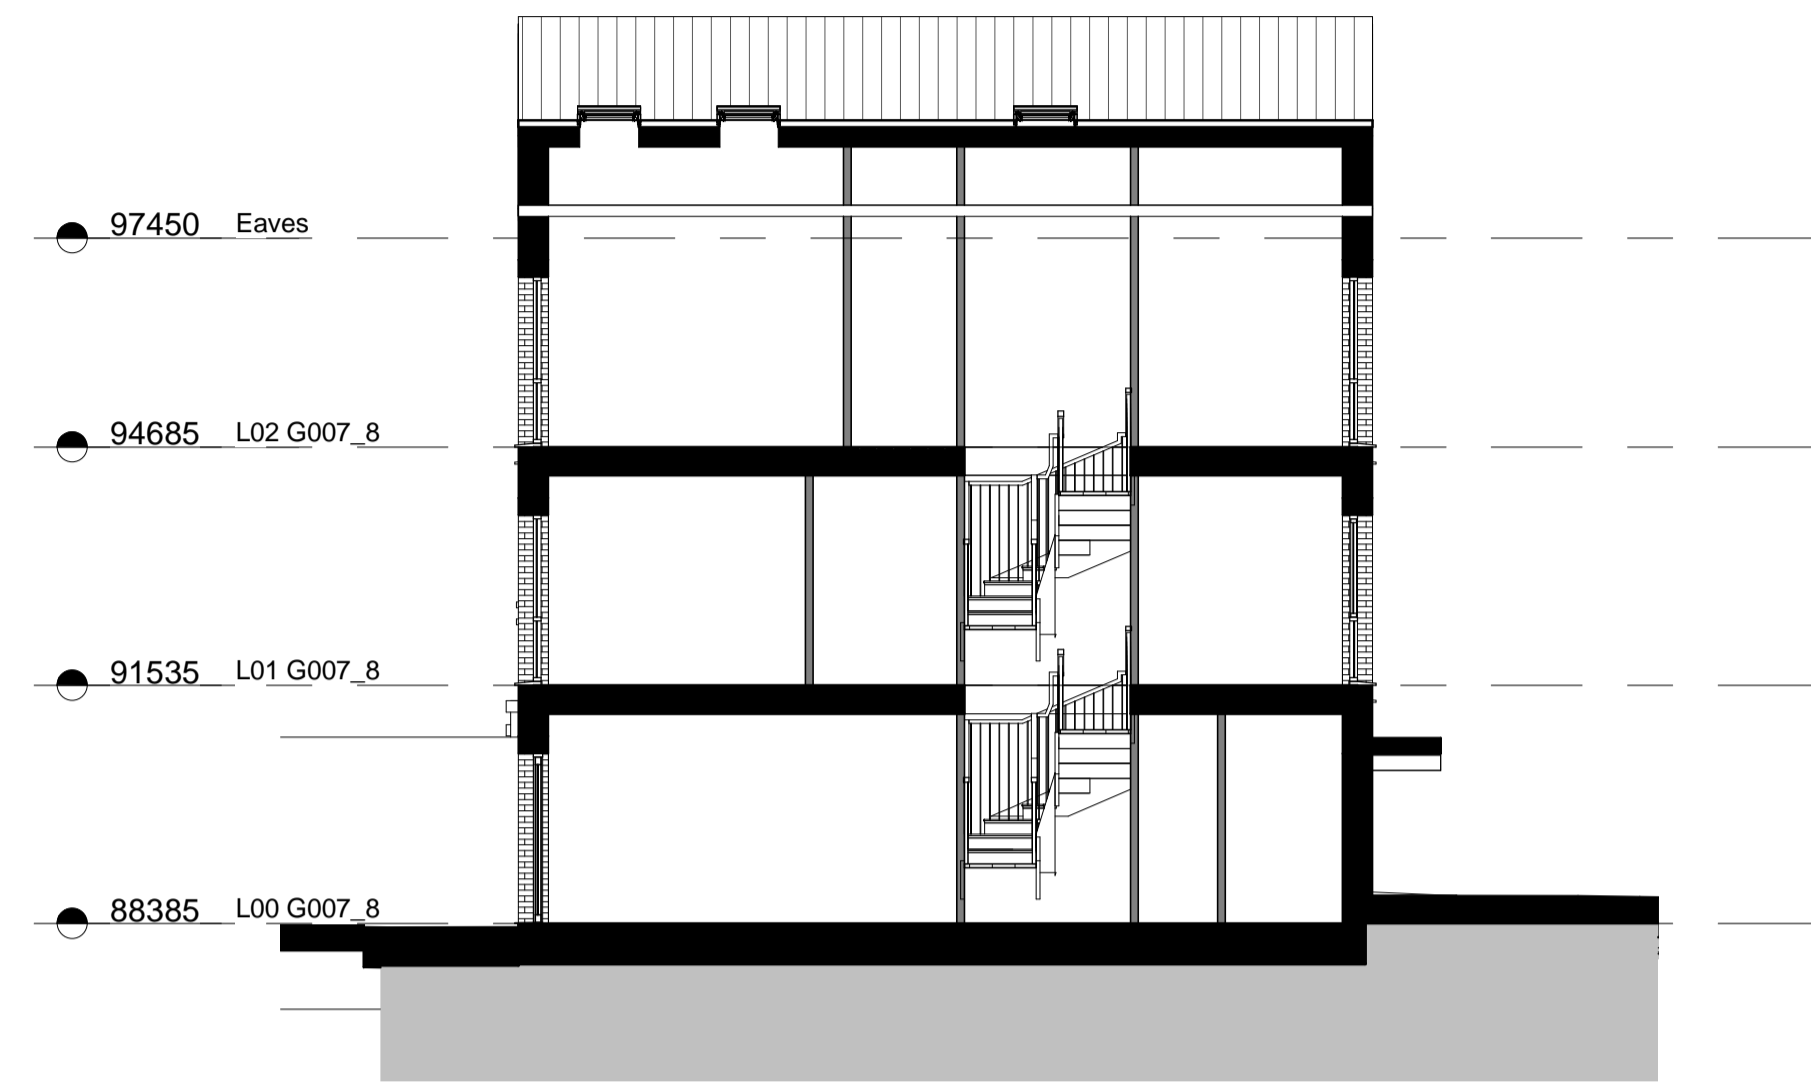


3 Section C-D
1 : 100



2 Section E-F
1 : 100

KEY (1:500)

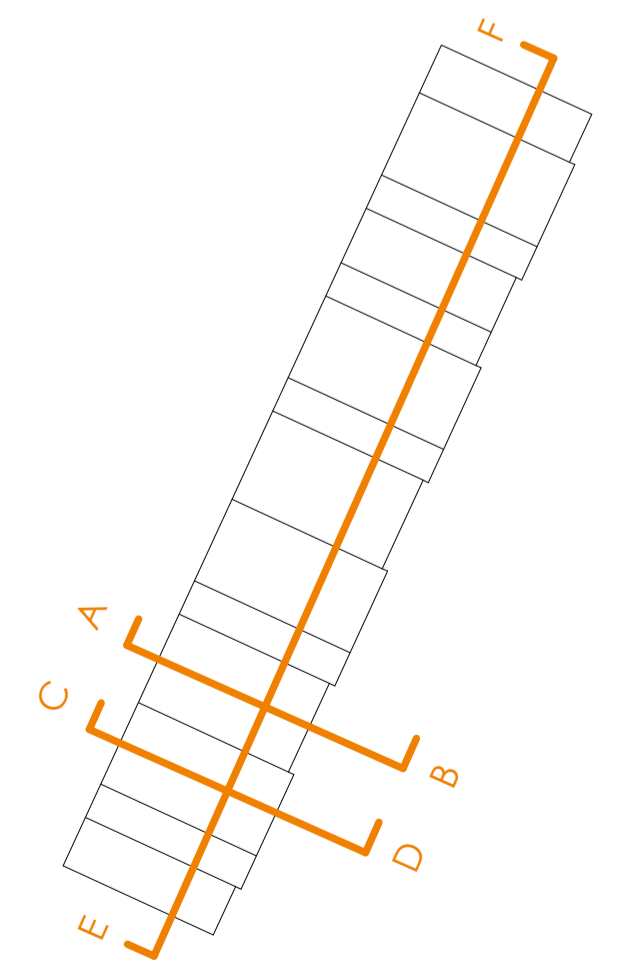

0m 2m 5m 10m