


This drawing is the property of Bradley Murphy Design Ltd. Copyright is reserved by them and the drawing is issued on the condition that it is not copied, reproduced, retained nor disclosed to any unauthorized person either wholly or in part without the consent of Bradley Murphy Design Ltd.

- NOTES:
1. THIS DRAWING IS BASED ON : BMD.20.044.DR.P001 OVERALL GENERAL ARRANGEMENT
 2. THIS DRAWING SHOULD BE READ IN CONJUNCTION WITH ALL OTHER LANDSCAPE DRAWINGS AND DOCUMENTS
 3. THIS DRAWING IS NOT INTENDED FOR CONSTRUCTION
 4. DO NOT SCALE FROM THIS DRAWING
 5. ANY DISCREPANCIES WITHIN THIS DRAWING OR BETWEEN THIS DRAWING AND ANY OTHER INFORMATION IS TO BE REPORTED TO BMD FOR CLARIFICATION

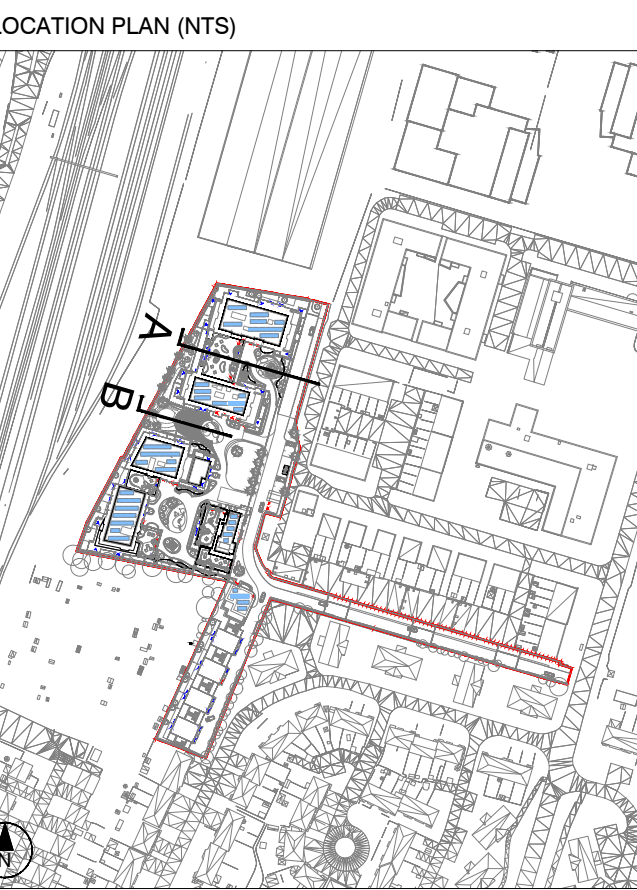

A	UPDATED TO LATEST LAYOUT	14.12.20
Rev	Description	Date
Purpose of Issue		
PLANNING		
Bradley Murphy Design Ltd 6 The Courtyard Hatton Technology Park Dark Lane Hatton Warwickshire CV35 8XB		
t: 01926 676496 e: info@bradleymurphydesign.co.uk www.bradleymurphydesign.co.uk		
Client		
HG GROUP		
Project		
BROADWATER GARDEN, WELWYN GARDEN CITY		
Drawing Title		
LANDSCAPE SECTIONS (SHEET 1 OF 3)		
Drawn RR	Checked MP	Approved RW
Job No. 20.044	Scale 1:100	Sheet Size A1
Drawing Number BMD.20.044.DR.P401		
Date 04/12/2020		
Revision		
A		