

7 Greenway Farm | Bath Road | Wick | Bristoli | BS30 5RL
 TELEPHONE : 0117 937 4077

PROJECT TITLE BROADWATER ROAD, WELWYN GARDEN CITY


DRAWING TITLE HYDEWAY: PROPOSED ALTERATIONS TO THE HIGHWAY BOUNDARIES

DATE 19.12.17 **SCALE** 1:1000 **AT** A4 **STATUS**


DRAWN DJA **CHECKED** RF **APPROVED** RF

DRG SIZE A4 **DRAWING NUMBER** SK20 **REV** -

- HIGHWAY BOUNDARY
- - - PROPOSED HIGHWAY BOUNDARY
- PUBLIC RIGHT OF WAY
- HIGHWAY TO BE STOPPED UP

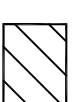

AREA TO BE STOPPED UP

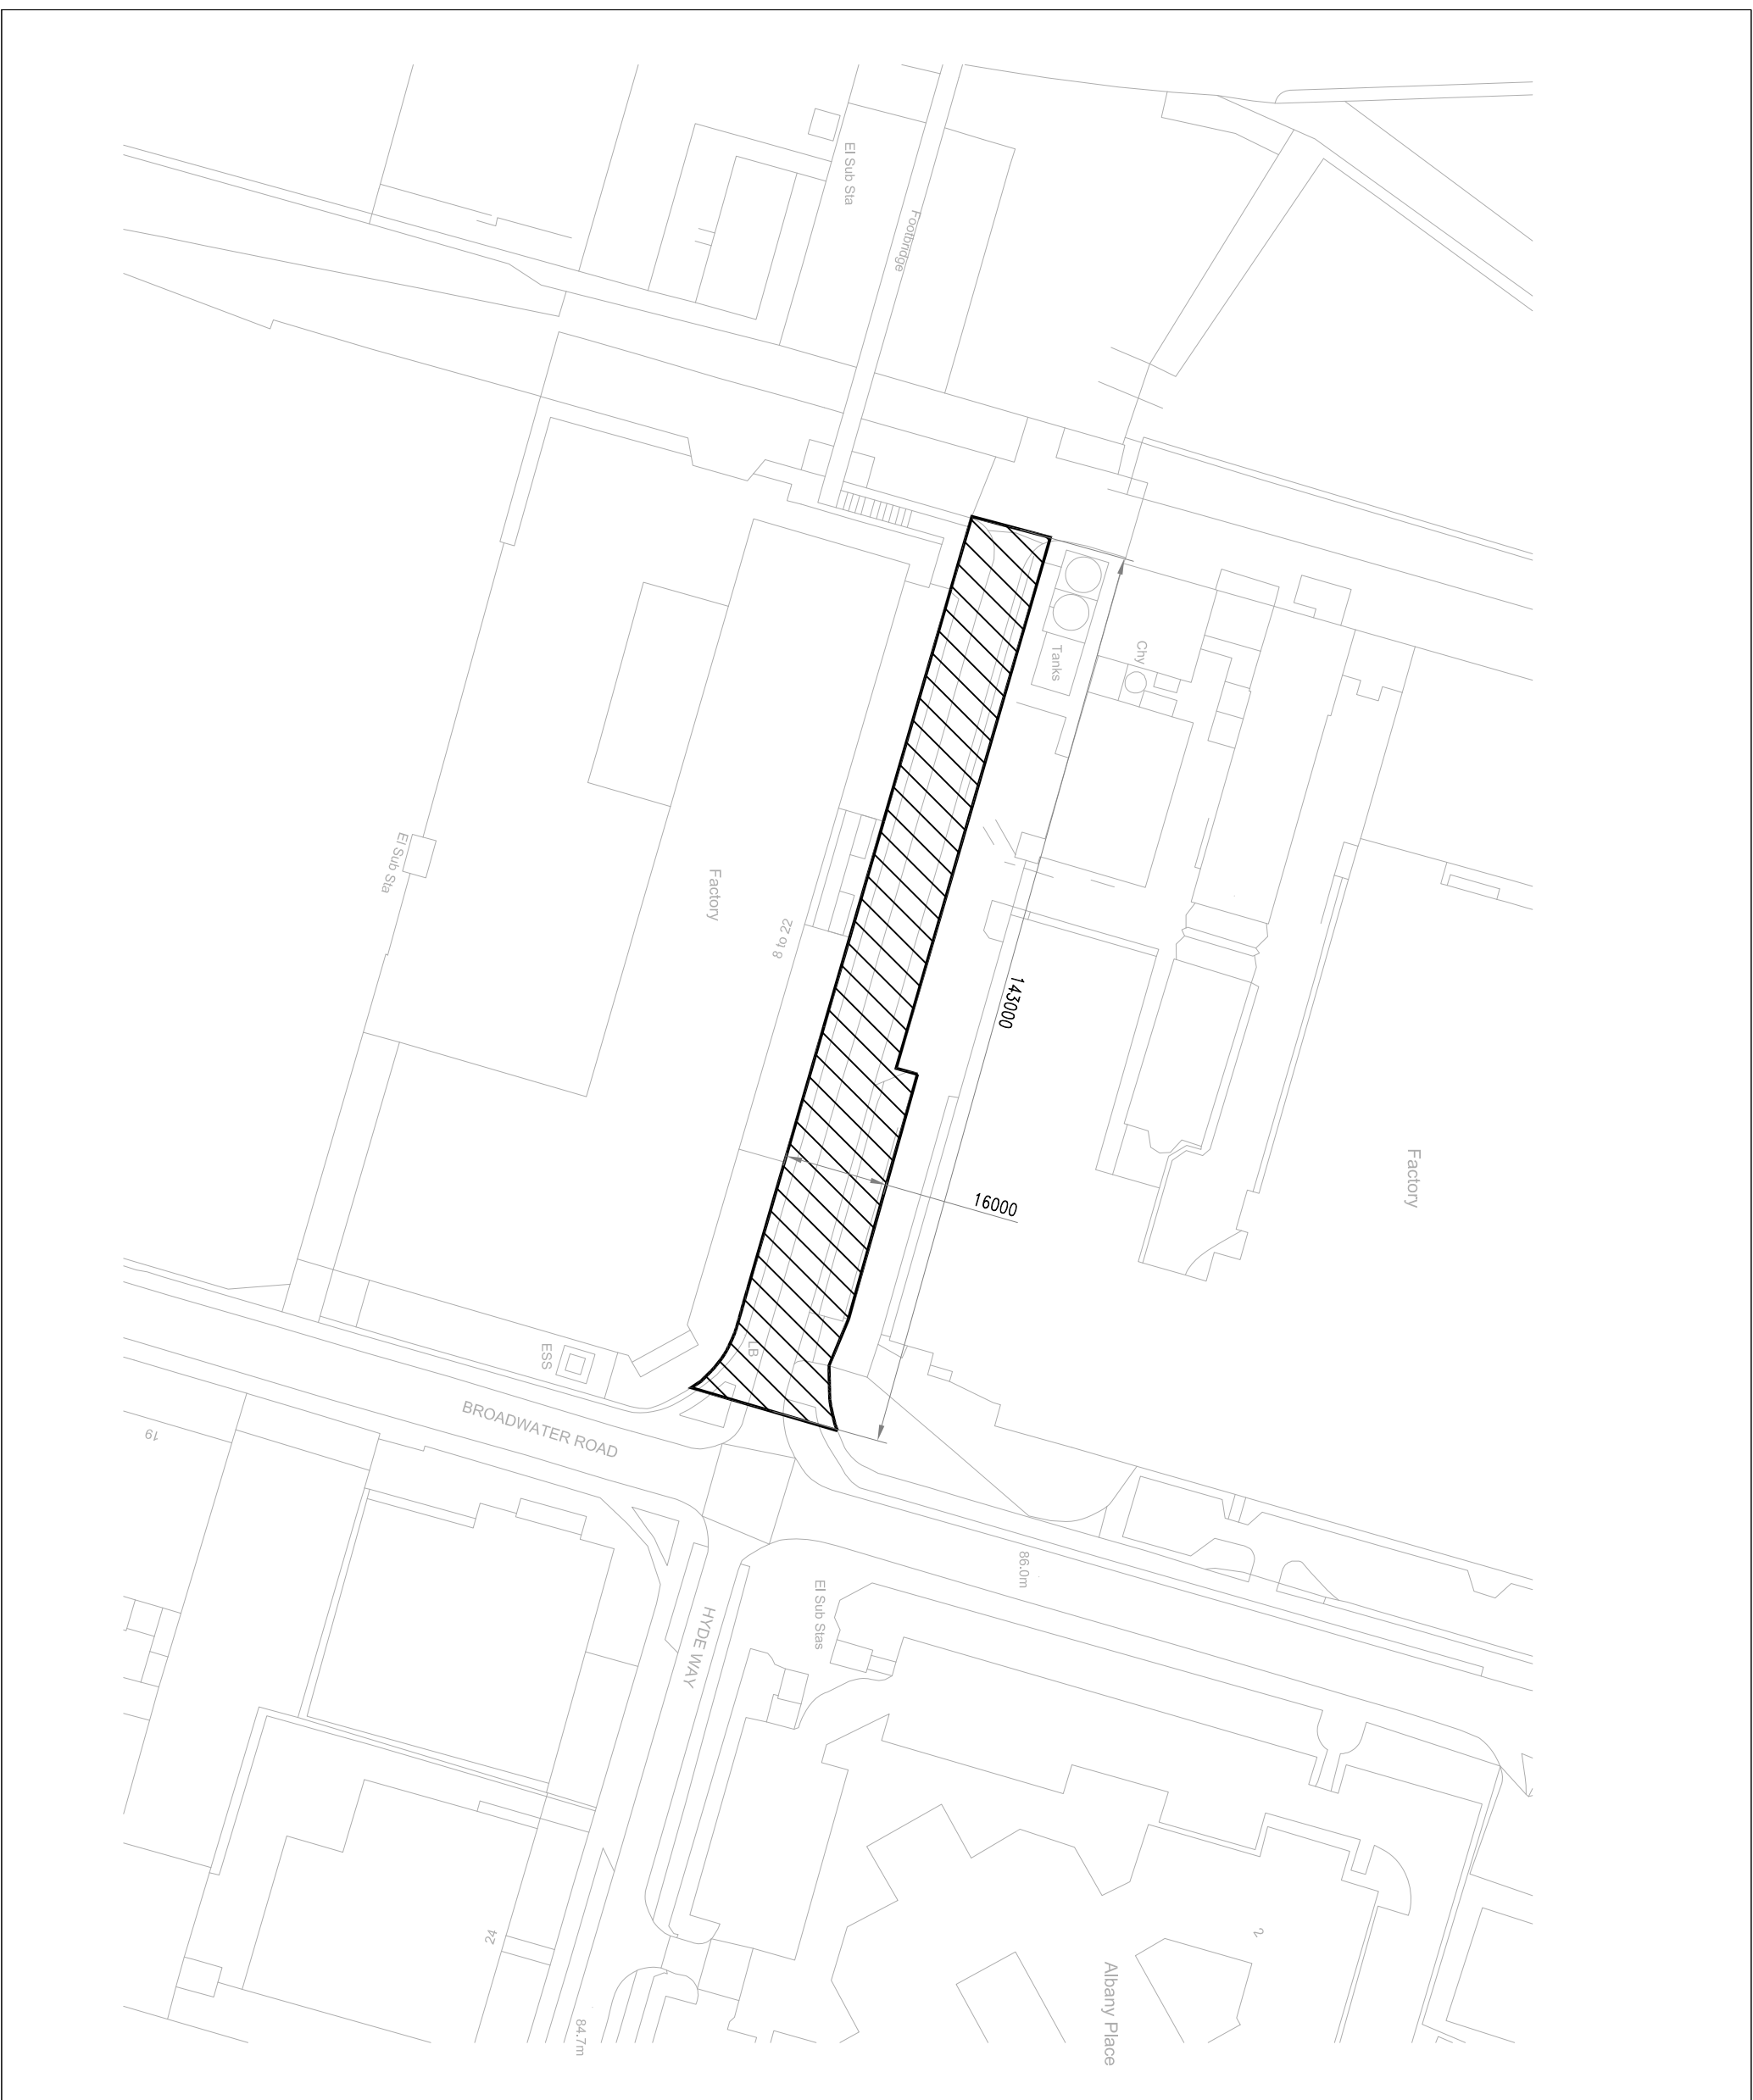

REV	DATE	REVISION DETAILS	BY



PROJECT TITLE
HYDE WAY
WELWYN GARDEN CITY

DRAWING TITLE
STOPPING UP PLAN

CLIENT / ARCHITECT

STATUS

SCALE	1:1000	DRAWN	AT A3	DJA
CHECKED	RF	APPROVED	RF	RF
DRG SIZE	DATE	DRAWING NUMBER	REV	
A3	19.12.17	SK21	-	