





1 Site Section - Block 06-07 Looking East
1 : 500 @A1

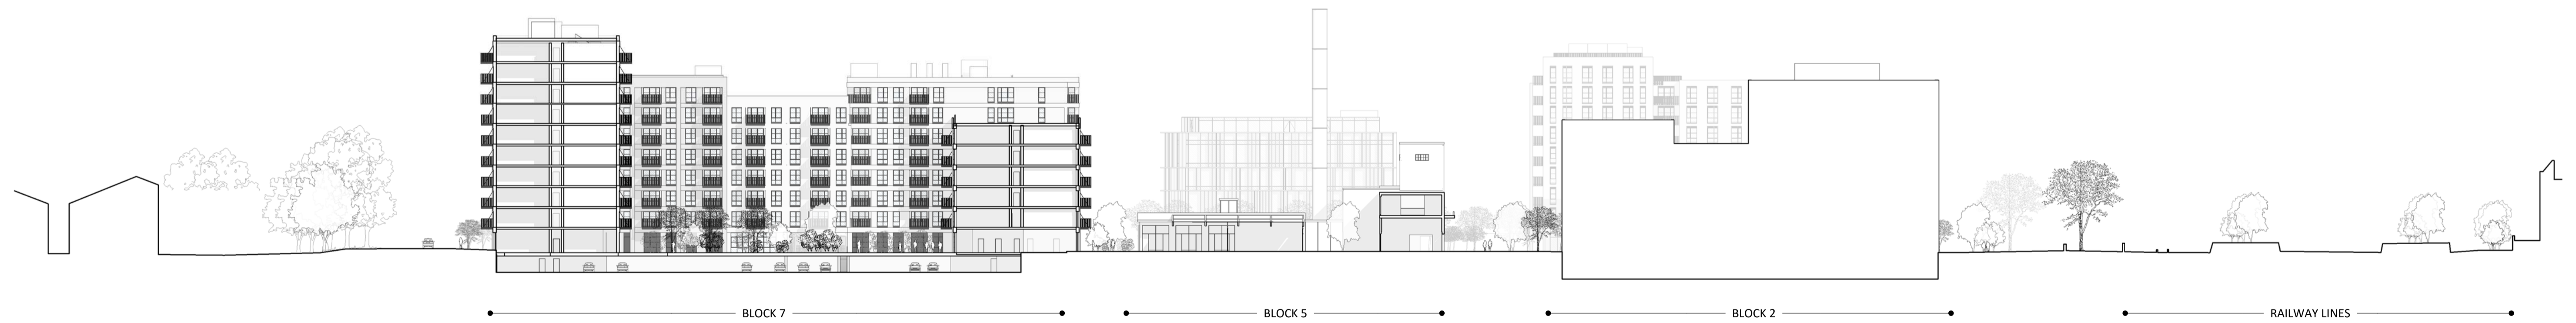

2 Site Section Looking South
1 : 500 @A1

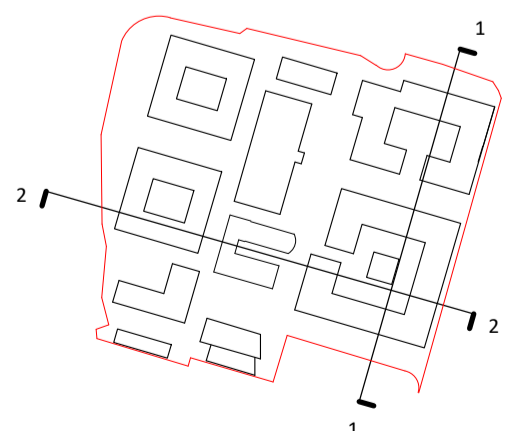


Rev	Notes	Date	By	Auth
P1	Planning Issue	16-11-2020	SM	FvB

NOTES
CONSULTANTS
- Refer to highways consultant's drawings for details
- Refer to landscape consultant's drawings for details
- Landscaping layout is indicative only

AREAS
- Refer to area schedule

© Copyright Reserved. ColladoCollins Partners LLP

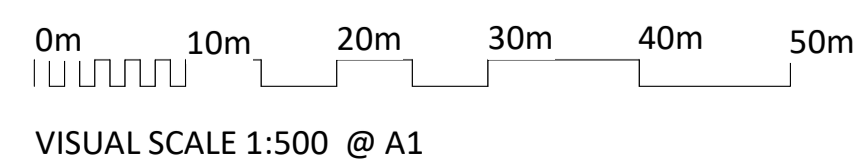

ColladoCollinsArchitects

17-19 Foley Street
London W1W 6DW
T 020 7580 3490
F 020 7580 2917
info@colladocollins.com
www.colladocollins.com

Date: 11/17/17
Drawn By: BM
Checked by: FVB
Scale @ A1: 1 : 500
Scale @ A3: 1 : 1000
CAD File No:

Wheat Quarter Limited

Former Shredded Wheat Factory
Site Sections 3
PLANNING
18036 P0-202

P1
Revision