



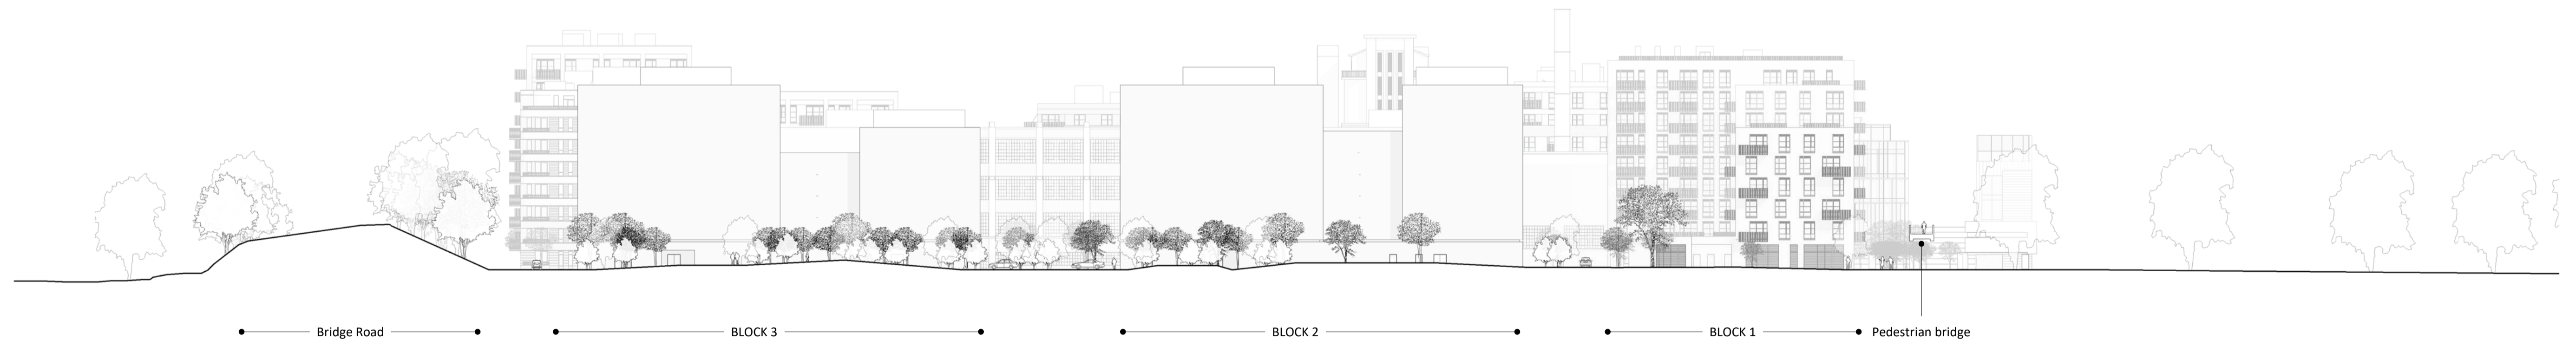

**1 Site Elevation East**  
1 : 500 @A1



**2 Site Elevation West**  
1 : 500 @A1

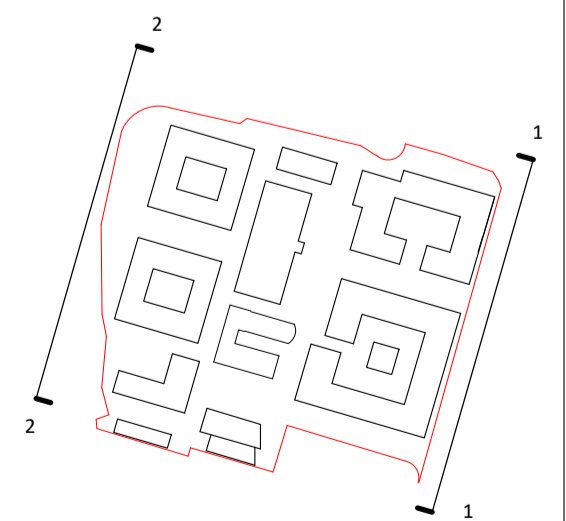


**NOTES**  
CONSULTANTS  
- Refer to highways consultant's drawings for details  
- Refer to landscape consultant's drawings for details  
- Landscaping layout is indicative only

**AREAS**  
- Refer to area schedule

© Copyright Reserved. ColladoCollins Partners LLP

Rev	Notes	Date	By	Auth
P1	Planning Issue	16-11-2020	SM	FvB

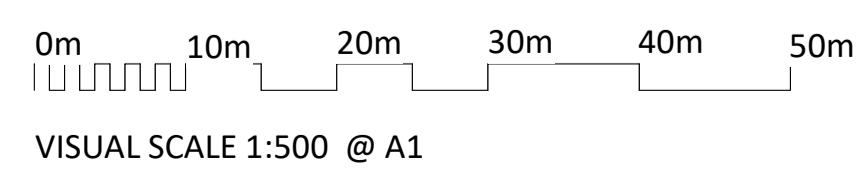

**ColladoCollinsArchitects**

17-19 Foley Street  
London W1W 6DW  
T 020 7580 3490  
F 020 7580 2917  
info@colladocollins.com  
www.colladocollins.com

Date: 11/17/17  
Drawn By: BM  
Checked by: FvB  
Scale @ A1: 1 : 500  
Scale @ A3: 1 : 1000  
CAD File No:

Wheat Quarter Limited

Former Shredded Wheat Factory  
Site Elevations 2

**PLANNING**  
18036

P0-301

P1  
Revision