


Granted Planning Consent

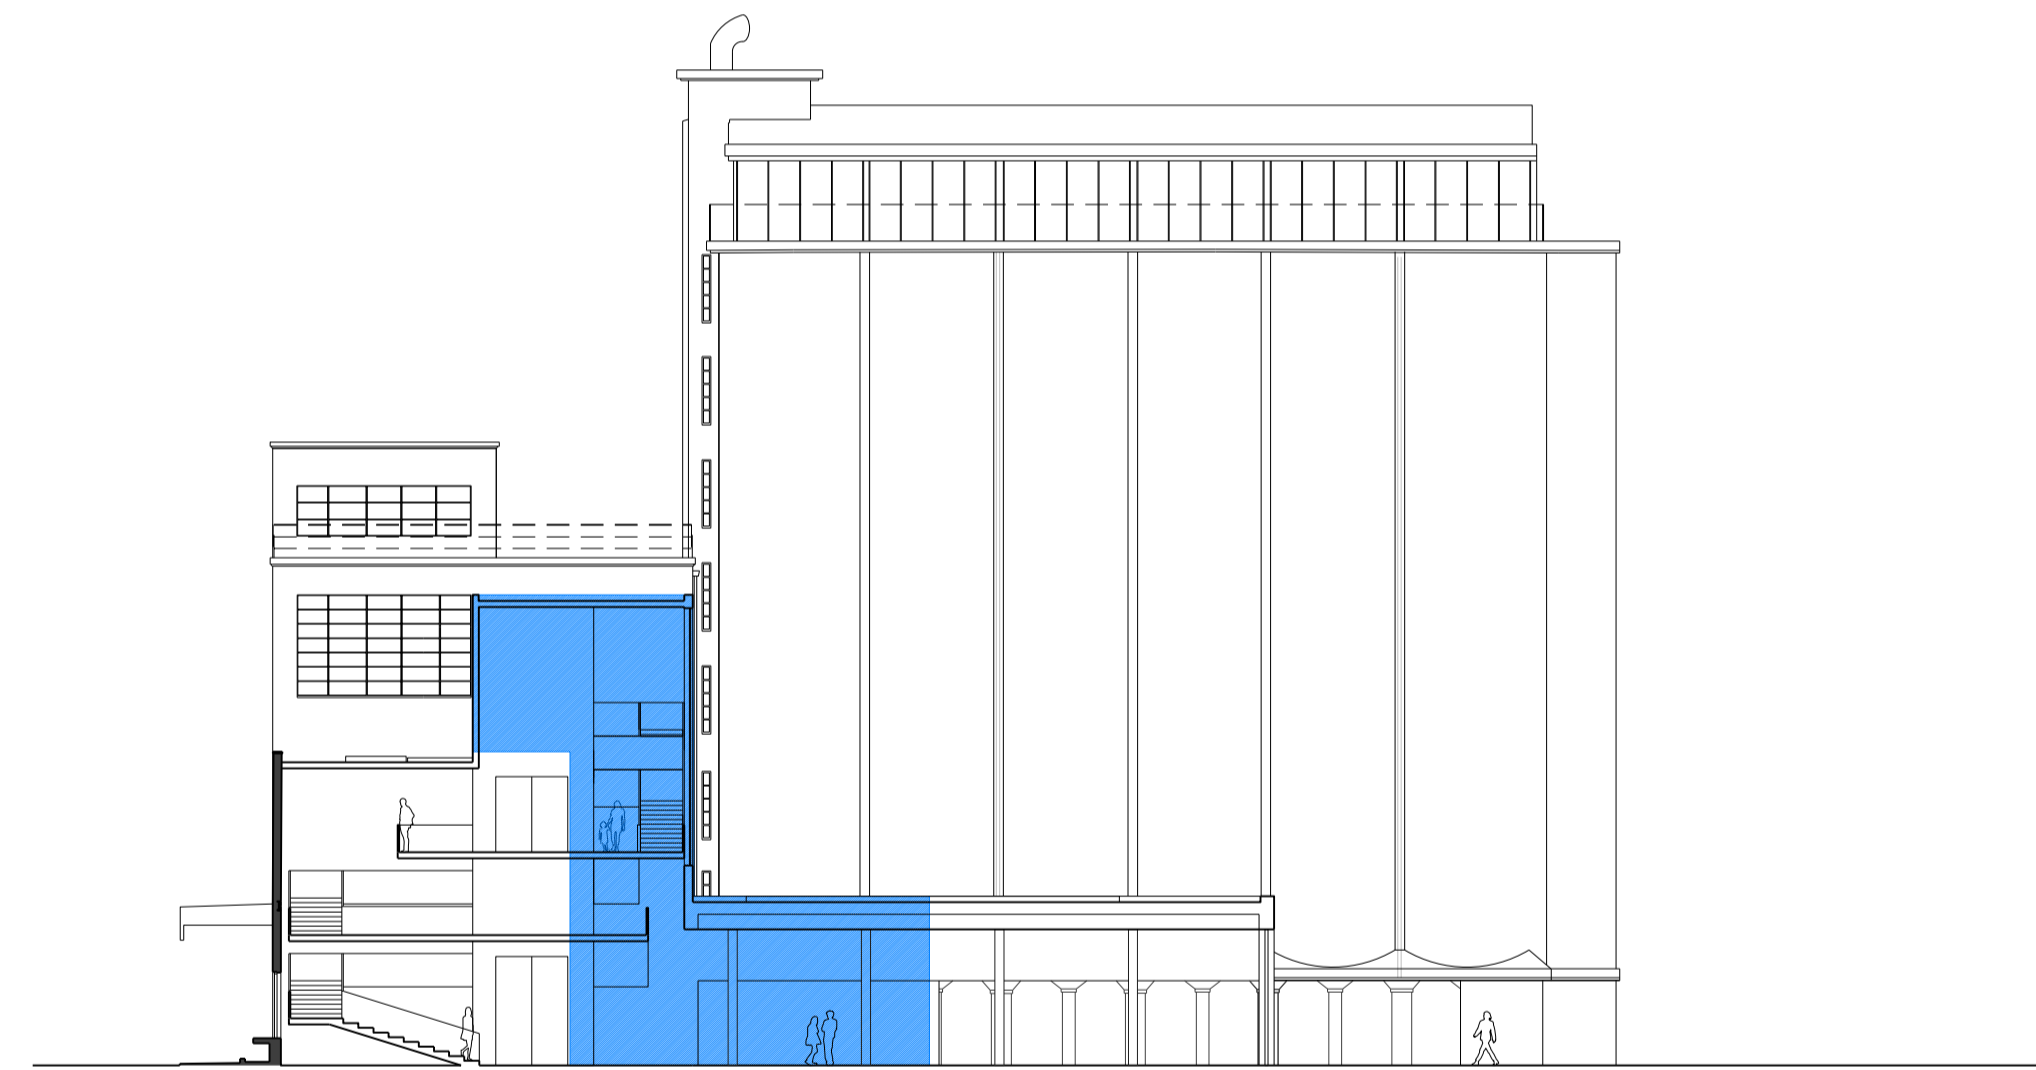

Proposed

For Planning Amendment

Key

	Omitted volume from planning consent of 2018/0171/MAJ
	Added volume from planning consent of 2018/0171/MAJ

**Jamie Fobert
—Architects**
 Rochelle, 22 Club Row
 London E2 7EY
 T: +44 (0) 207 553 6560
 mail@jamiefobertarchitects.com

Copyright of Jamie Fobert Architects Ltd 2019

Unless indicated below, this drawing is for information only. Do not scale. Use figured dimensions only. All dimensions to be checked on site.

Issue/Revision	Date	Rev
Planning Amendment Draft	28 02 19	-
Planning Amendment	07 03 19	A

Project	Shredded Wheat Factory
Subject	Proposed Amendments - Section 10A
Scale	1:250 @ A1 1:500 @ A3
Original Size	A1
Date	26 02 2019
Drawing No.	332_3a_1204_A