


MATERIAL NOTES




- ① PALE BUFF BRICK
- ② PALE BUFF BRICK WITH PROJECTING FEATURE COURSE
- ③ DARK BUFF BRICK WITH PROJECTING FEATURE COURSE
- ④ RECONSTITUTED STONE FEATURE BAND
- ⑤ WINDOW/ DOOR SET - DARK BRONZE METAL EFFECT
- ⑥ RAILINGS - DARK BRONZE METAL EFFECT
- ⑦ CERAMIC TILE CLADDING
- ⑧ ROOF TOP PLANT

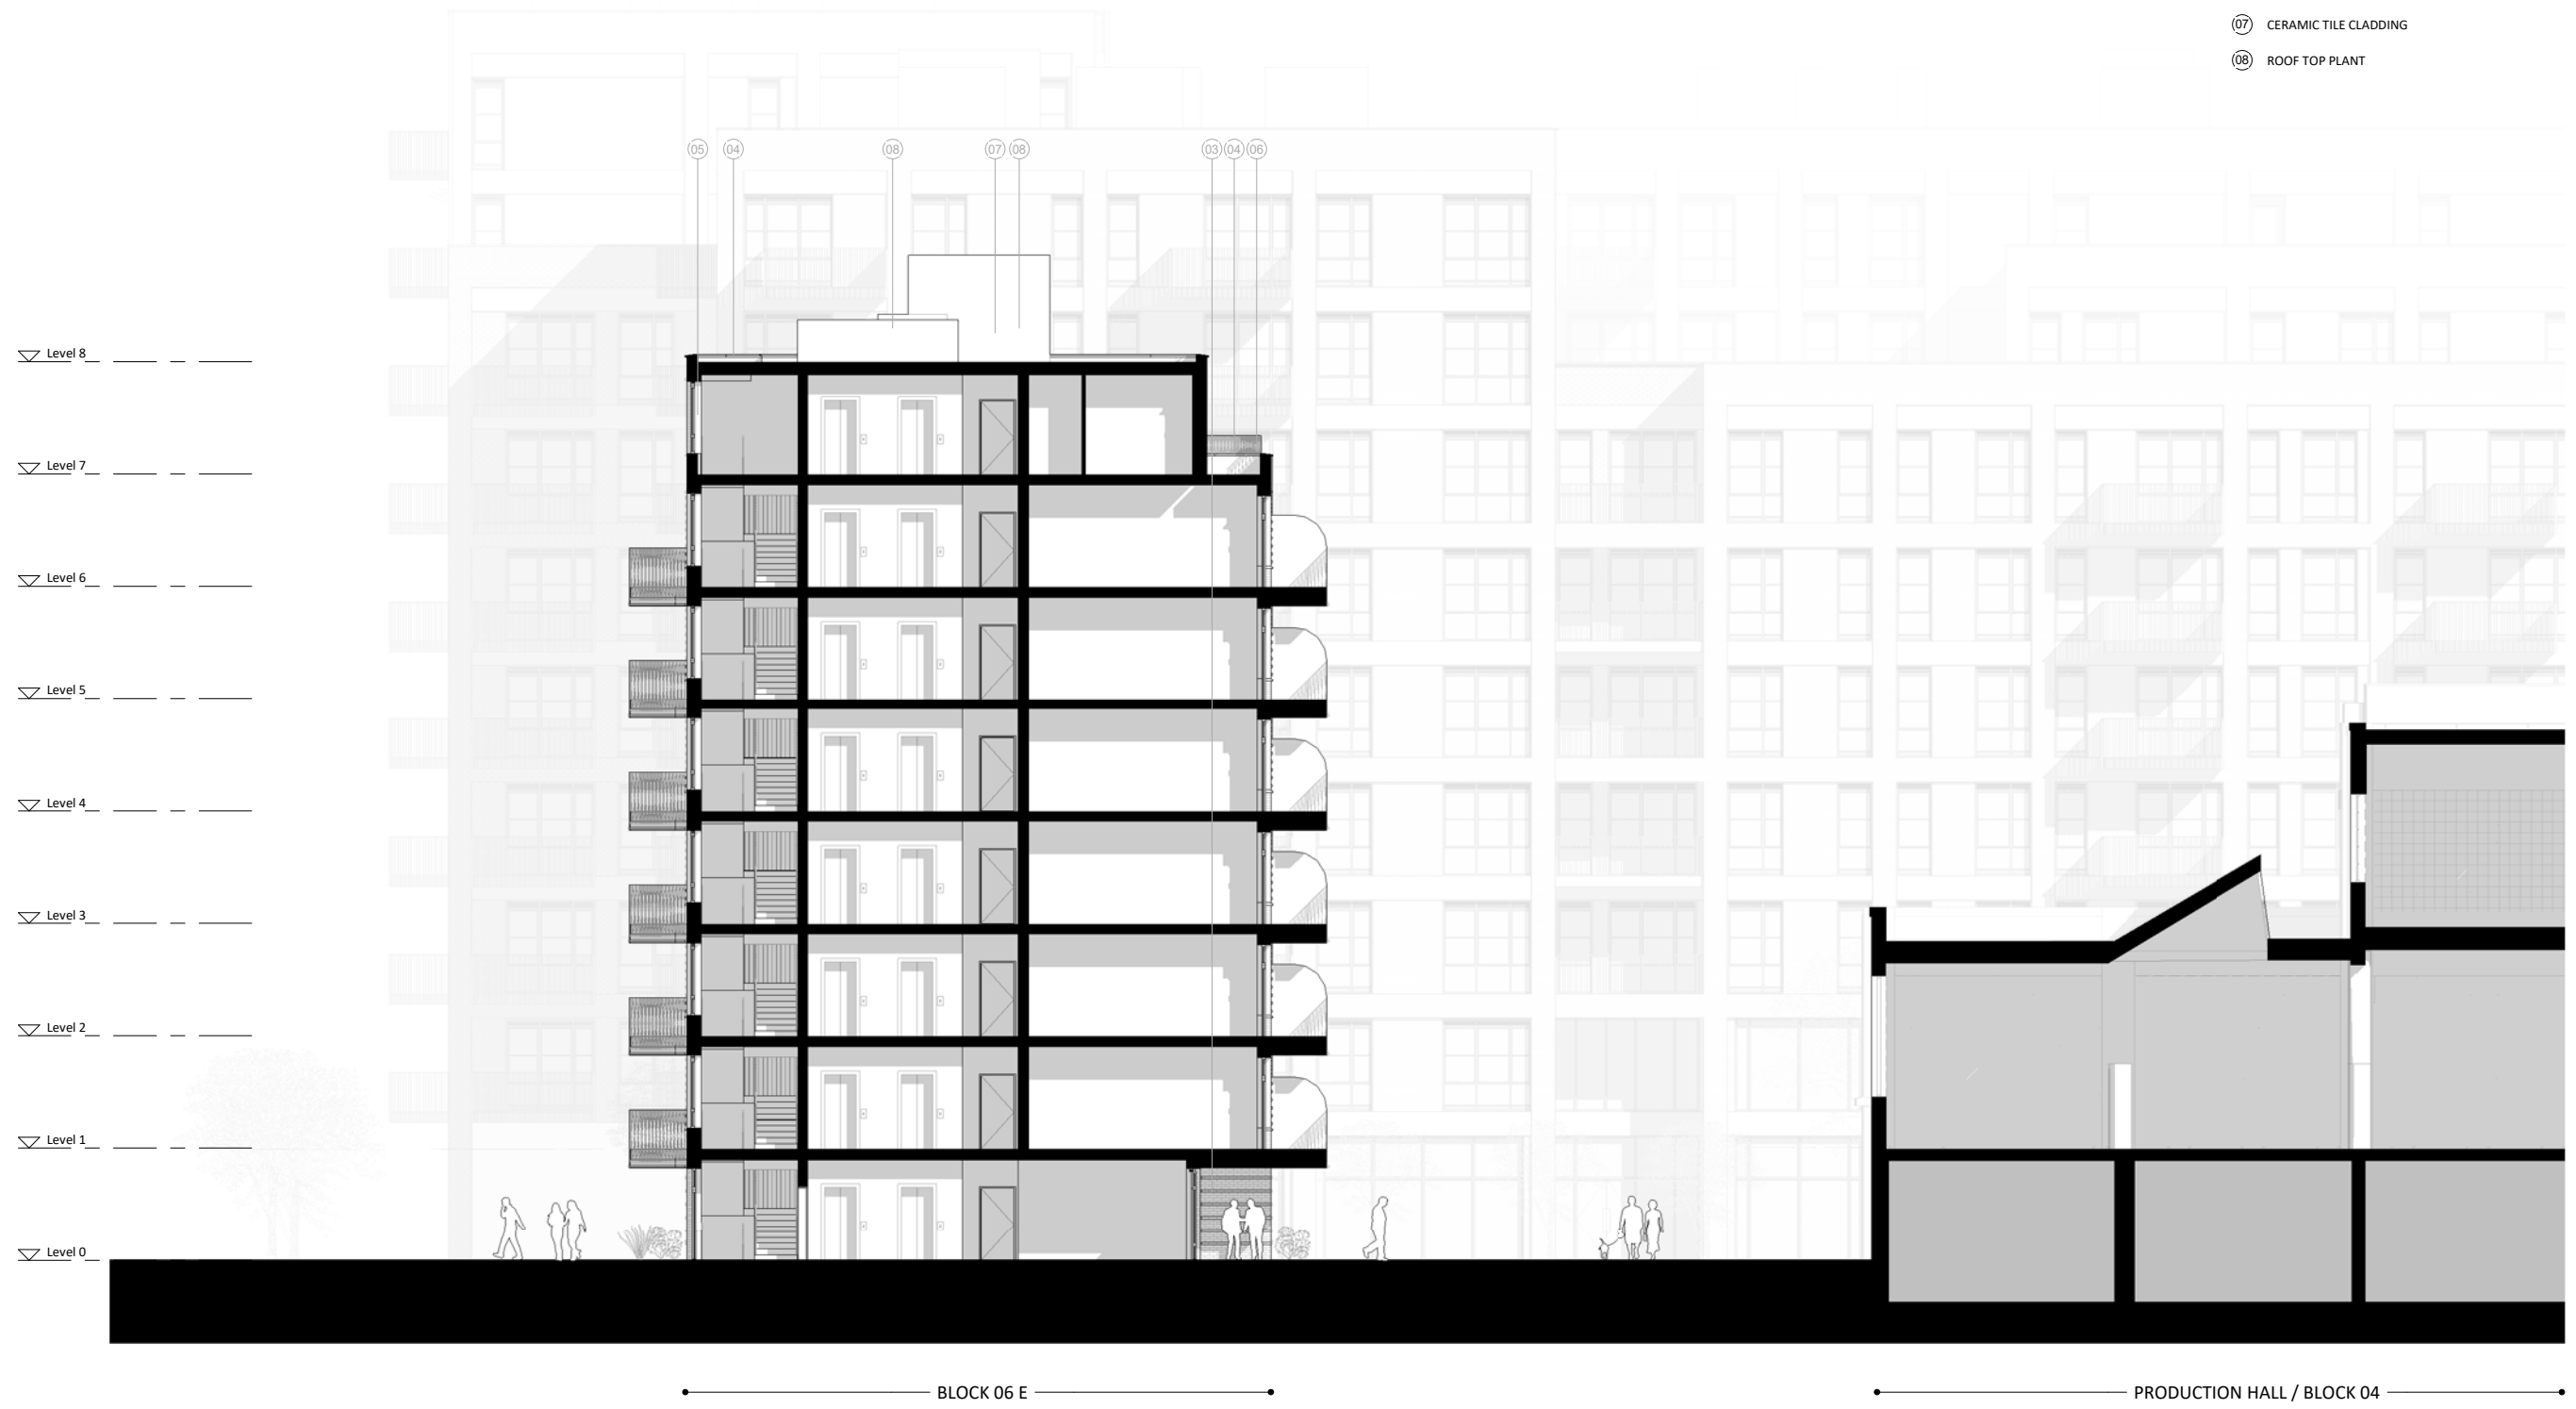

**2** Block 6E - Section - Looking East  
1 : 100 @A1

**NOTES**  
CONSULTANTS  
- Refer to highways consultant's drawings for details  
- Refer to landscape consultant's drawings for details  
- Landscaping layout is indicative only  
**AREAS**  
- Refer to area schedule  
© Copyright Reserved. ColladoCollins Partners LLP

Rev	Notes	Date	By	Auth
P1	Planning issue	20-11-06	JP	FvB

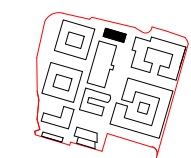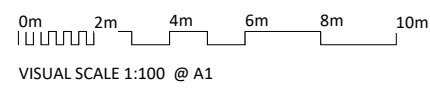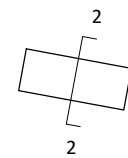

**ColladoCollinsArchitects**  
17-19 Foley Street  
London W1W 6DW  
T 020 7580 3490  
F 020 7580 2917  
info@colladocollins.com  
www.colladocollins.com  
Date: 06/11/20  
Drawn By: JP  
Checked by: FvB  
Scale @ A1: As indicated  
Scale @ A3: 1 : 200  
CAD File No:

Wheat Quarter Limited  
Former Shredded Wheat Factory  
Block 6E, Section 2  
**PLANNING**  
18036  
P2-6E-101

P1  
Revision