


MATERIAL NOTES




- (01) PALE BUFF BRICK
- (02) PALE BUFF BRICK WITH PROJECTING FEATURE COURSE
- (03) DARK BUFF BRICK WITH PROJECTING FEATURE COURSE
- (04) RECONSTITUTED STONE FEATURE BAND
- (05) WINDOW/ DOOR SET - DARK BRONZE METAL EFFECT
- (06) RAILINGS - DARK BRONZE METAL EFFECT
- (07) CERAMIC TILE CLADDING
- (08) ROOF TOP PLANT

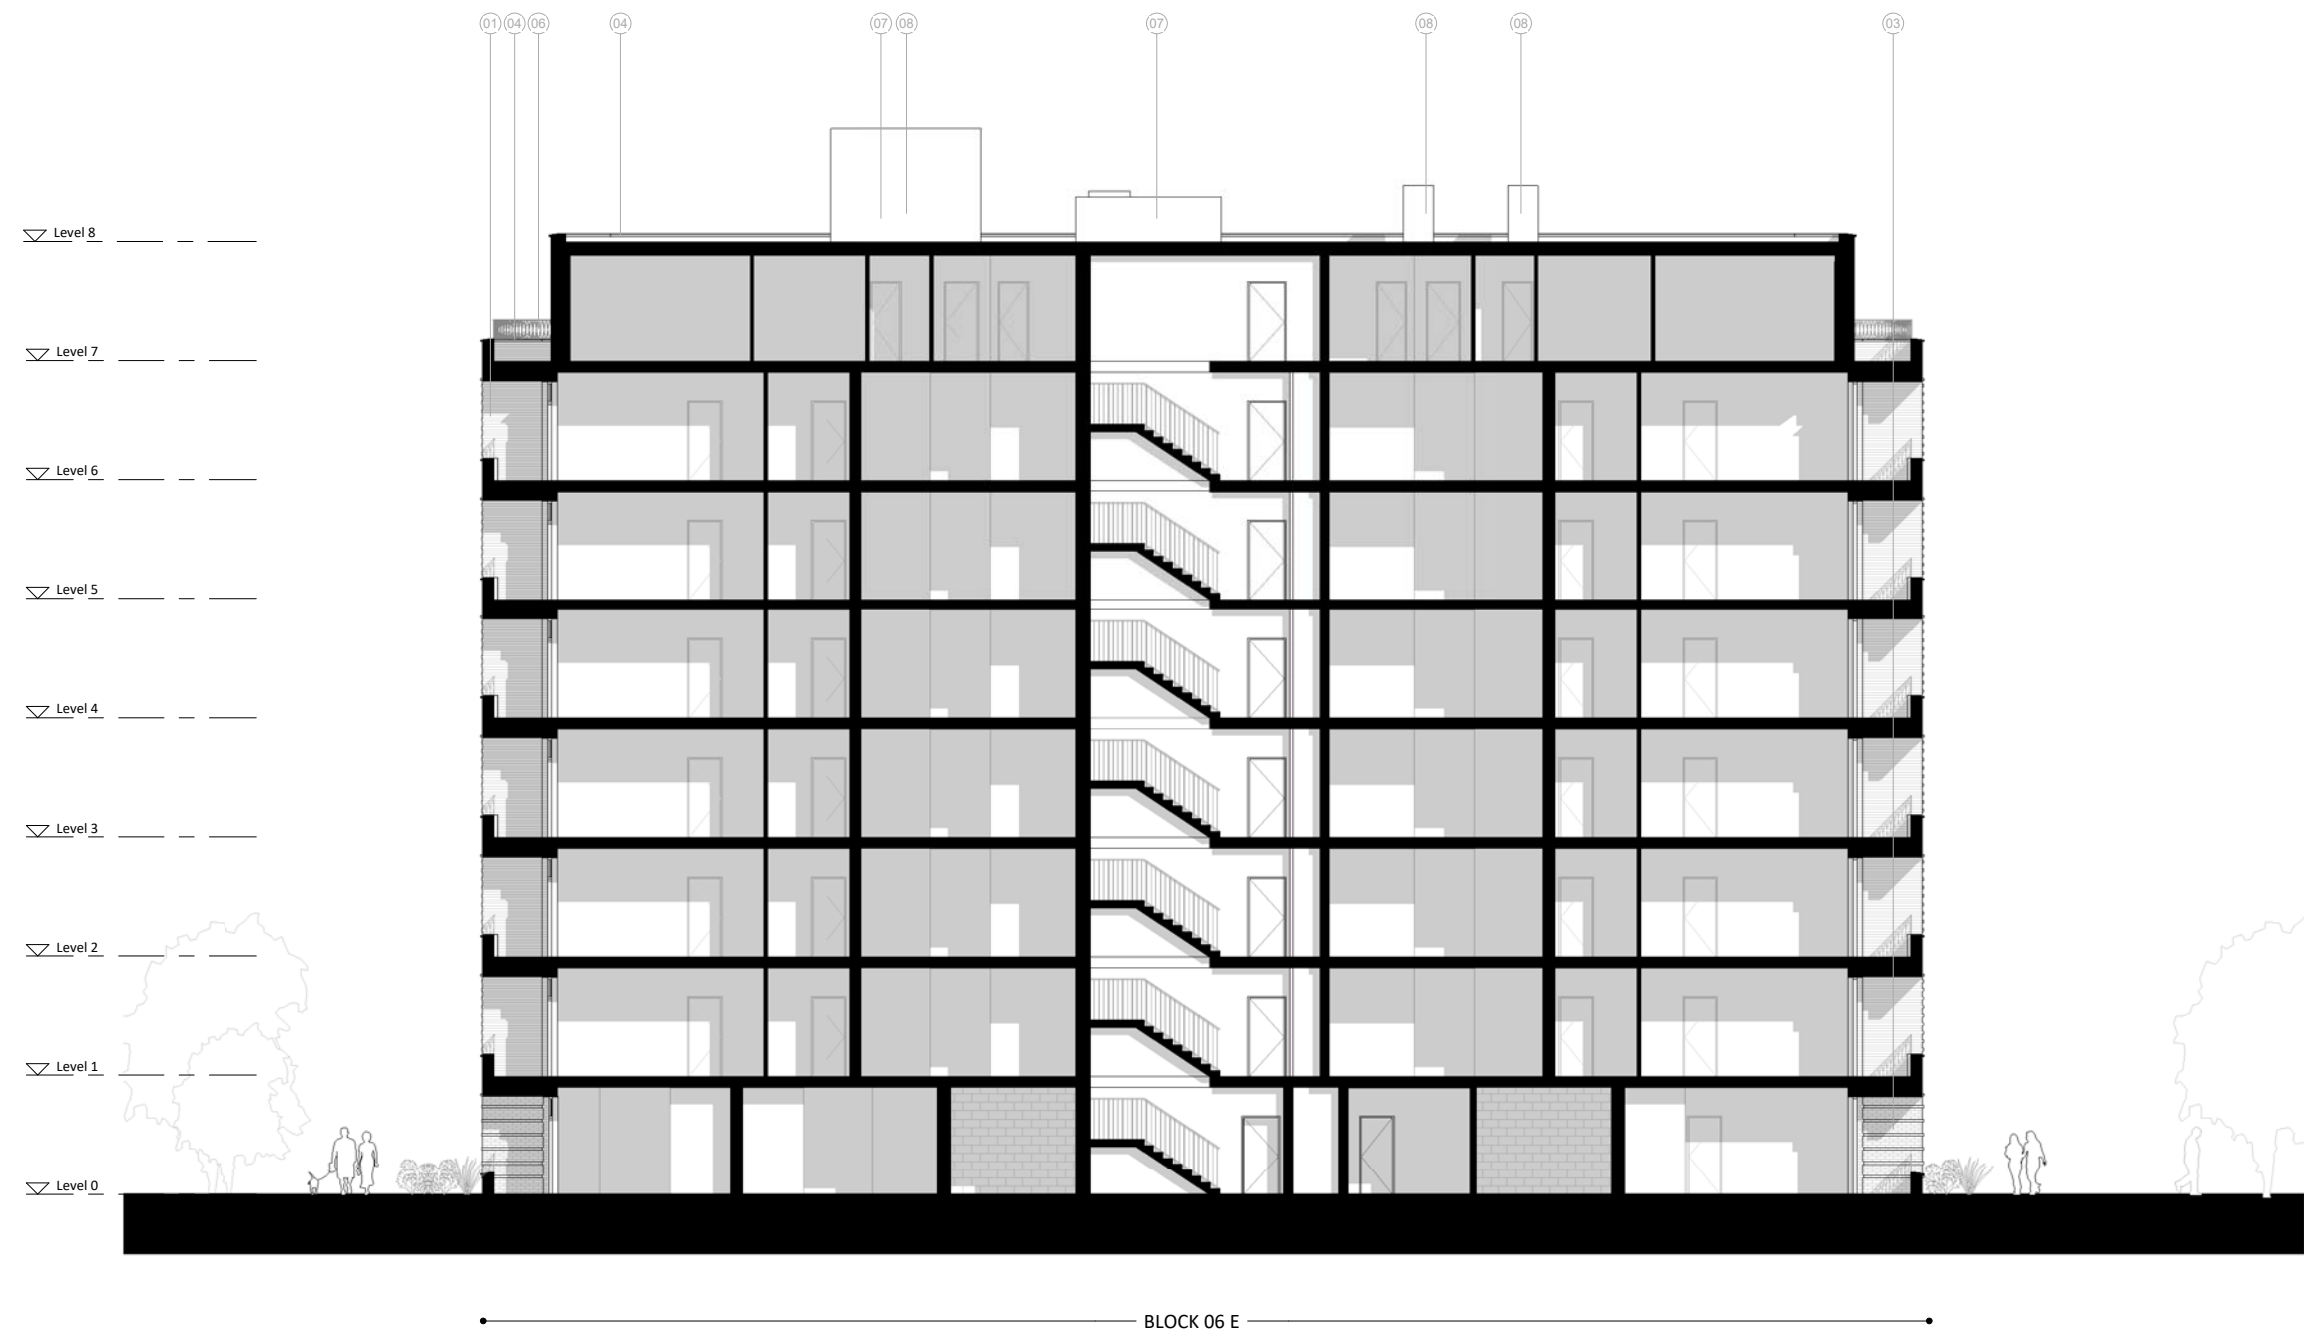

1 Block 6E - Section - Looking South
1:100 @A1

NOTES
CONSULTANTS
- Refer to highways consultant's drawings for details
- Refer to landscape consultant's drawings for details
- Landscaping layout is indicative only
AREAS
- Refer to area schedule
© Copyright Reserved. ColladoCollins Partners LLP

Rev	Notes	Date	By	Auth
P1	Planning issue	20-11-06	JP	FvB

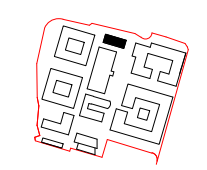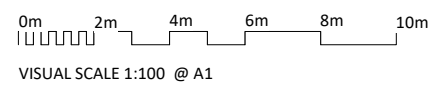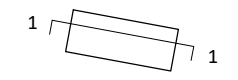

ColladoCollinsArchitects
17-19 Folley Street
London W1W 6DW
T 020 7580 3490
F 020 7580 2917
info@colladocollins.com
www.colladocollins.com
Date: 06/11/20
Drawn By: JP
Checked by: FvB
Scale @ A1: As indicated
Scale @ A3: 1:200
CAD File No:

Wheat Quarter Limited
Former Shredded Wheat Factory
Block 6E, Section 1
PLANNING
18036
P2-6E-100
P1
Revision