

SUBJECT TO FUTURE RESERVED MATTERS
APPLICATION

This drawing is the property of Bradley Murphy Design Ltd. Copyright is reserved by them and the drawing is issued on the condition that it is not copied, reproduced, retained nor disclosed to any unauthorized person either wholly or in part without the consent of Bradley Murphy Design Ltd.



- NOTES:
- THIS DRAWING IS BASED ON BMD DRAWING BMD.20.019.DR.P001 OVERALL GENERAL ARRANGEMENT
 - THIS DRAWING SHOULD BE READ IN CONJUNCTION WITH ALL OTHER LANDSCAPE DRAWINGS SUBMITTED AS PART OF THE OVERALL APPLICATION
 - THIS DRAWING IS NOT INTENDED FOR CONSTRUCTION
 - DO NOT SCALE FROM THIS DRAWING
 - ANY DISCREPANCIES WITHIN THIS DRAWING OR BETWEEN THIS DRAWING AND ANY OTHER INFORMATION IS TO BE REPORTED TO BMD FOR CLARIFICATION

- SITE BOUNDARIES
- DETAILED APPLICATION BOUNDARY
 - OUTLINE APPLICATION BOUNDARY
 - BUILDING AND PODIUM BOUNDARY
 - BUILDING ENTRANCES

- PROPOSED SOFT LANDSCAPE
REFER TO PLANTING PLANS BMD.20.19.DR.P301-304
- FEATURE TREE
REFER TO PLANTING SCHEDULE FOR DETAILS
 - ORNAMENTAL TREES & LARGE SHRUBS
REFER TO PLANTING SCHEDULE FOR DETAILS
 - ORNAMENTAL SPECIMEN SHRUBS
REFER TO PLANTING SCHEDULE FOR DETAILS
 - FORMAL SINGLE SPECIES HEDGE
REFER TO PLANTING SCHEDULE FOR DETAILS
 - AMENITY SHRUB / ORNAMENTAL PLANTING
REFER TO PLANTING SCHEDULE FOR DETAILS
 - AMENITY GRASS
REFER TO PLANTING SCHEDULE FOR DETAILS
 - BIO-DIVERSITY ROOF/PROPOSED GREEN ROOF
(CROSS REFERENCE WITH ARCHITECTS LAYOUT)
 - ALLOTMENT BEDS
(VARIED HEIGHTS)

- NOTE:
- PLANTING SCHEDULE REFERENCE :
BMD.20.019.SP.P001 PLANTING SCHEDULE
 - FOR HARD LANDSCAPE, STREET FURNITURE & BOUNDARY TREATMENT REFER TO DRAWINGS
BMD.20.019.DR.P101-P108 LANDSCAPE GENERAL ARRANGEMENTS

LOCATION PLAN (NTS)

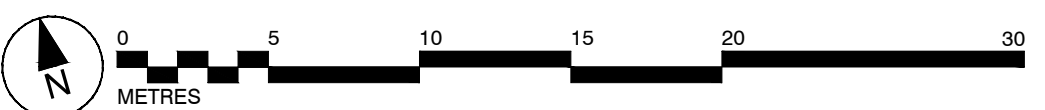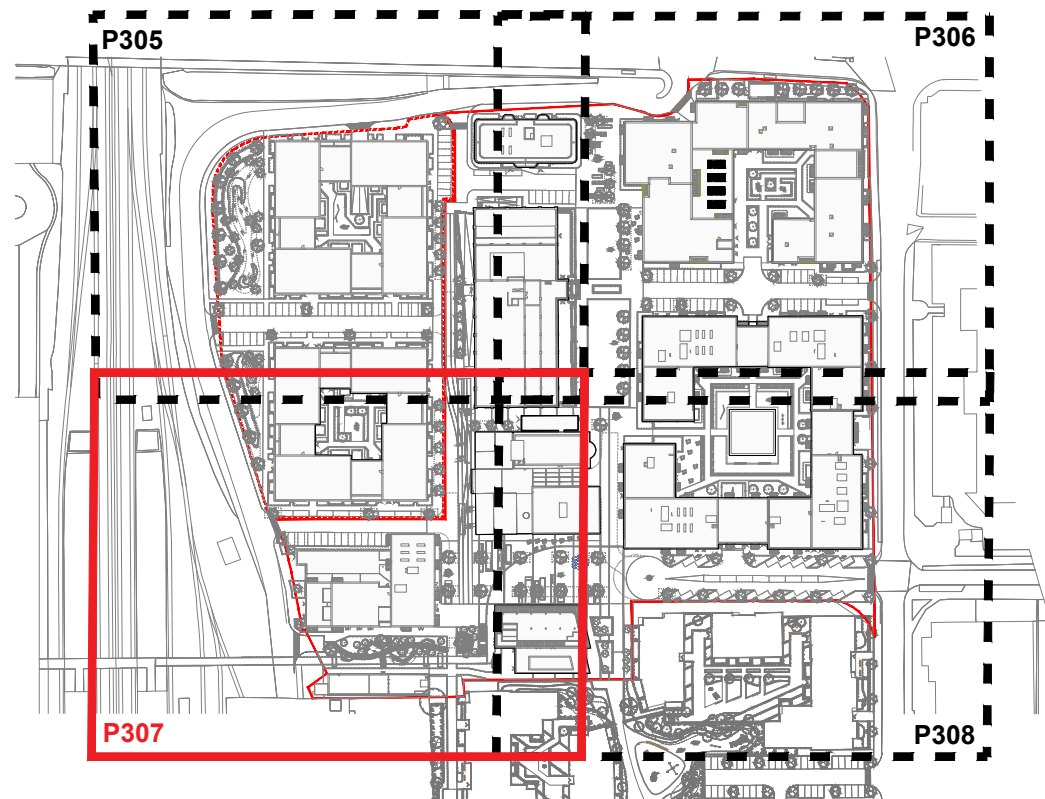

Rev	Description	Date
B	UPDATED TO NEW BASE	13.01.21
A	UPDATED TO COMMENTS	20.11.20

Purpose of Issue
PLANNING

Bradley Murphy Design Ltd
6 The Courtyard
Hatton Technology Park
Dark Lane
Hatton
Warwickshire
CV35 8XB

t: 01926 676496
e: info@bradleymurphydesign.co.uk
www.bradleymurphydesign.co.uk

Client

WHEAT QUARTER LIMITED			
Project Former Shredded Wheat Factory - North Side			
Drawing Title Planting Plan- Roof Gardens (Sheet 3 of 4)			
Drawn RR	Checked MP	Approved RW	Date 16.10.2020
Job No. 20.019	Scale 1:250	Sheet Size A1	Revision B
Drawing Number BMD.20.019.DR.P307			