


NOTES
 CONSULTANTS
 - Refer to highways consultant's drawings for details
 - Refer to landscape consultant's drawings for details
 - Landscaping layout is indicative only


AREAS
 - Refer to area schedule

© Copyright Reserved. ColladoCollins Architects Ltd

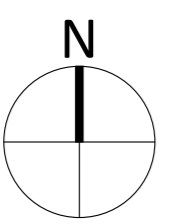

Rev	Notes	Date	By	Auth
P1	Planning issue	21-02-17		JP

NOTE: Landscape design within Phase 3 is indicative only

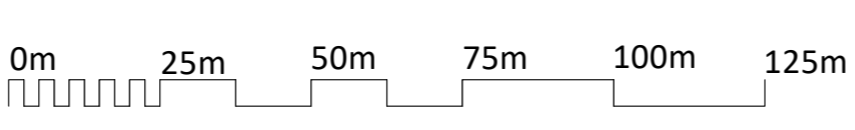

VISUAL SCALE 1:1250 @ A1

— SITE BOUNDARY
 — OWNERSHIP BOUNDARY

ColladoCollins Architects

17-19 Foley Street
 London W1W 6DW
 T 020 7580 3490
 F 020 7580 2917
 info@colladocollins.com
 www.colladocollins.com

Date: 01/21/21
 Drawn By: JP
 Checked by: FVB
 Scale @ A1: 1:1250
 Scale @ A3: 1:2500
 CAD File No:

**MTVH
 South Site
 Location Plan**

**PLANNING
 18009.1**

E0-001

P1
 Revision