



This drawing is the property of Bradley Murphy Design Ltd. Copyright is reserved by them and the drawing is issued on the condition that it is not copied, reproduced, retained nor disclosed to any unauthorized person either wholly or in part without the consent of Bradley Murphy Design Ltd.

- NOTES:
- THIS DRAWING IS BASED ON:
 - BMD.19.058.DR.P001 OVERALL LANDSCAPE GENERAL ARRANGEMENT
 - THIS DRAWING SHOULD BE READ IN CONJUNCTION WITH ALL OTHER LANDSCAPE DRAWINGS AND DOCUMENTS
 - THIS DRAWING IS NOT INTENDED FOR CONSTRUCTION
 - DO NOT SCALE FROM THIS DRAWING
 - ANY DISCREPANCIES WITHIN THIS DRAWING OR BETWEEN THIS DRAWING AND ANY OTHER INFORMATION IS TO BE REPORTED TO BMD FOR CLARIFICATION

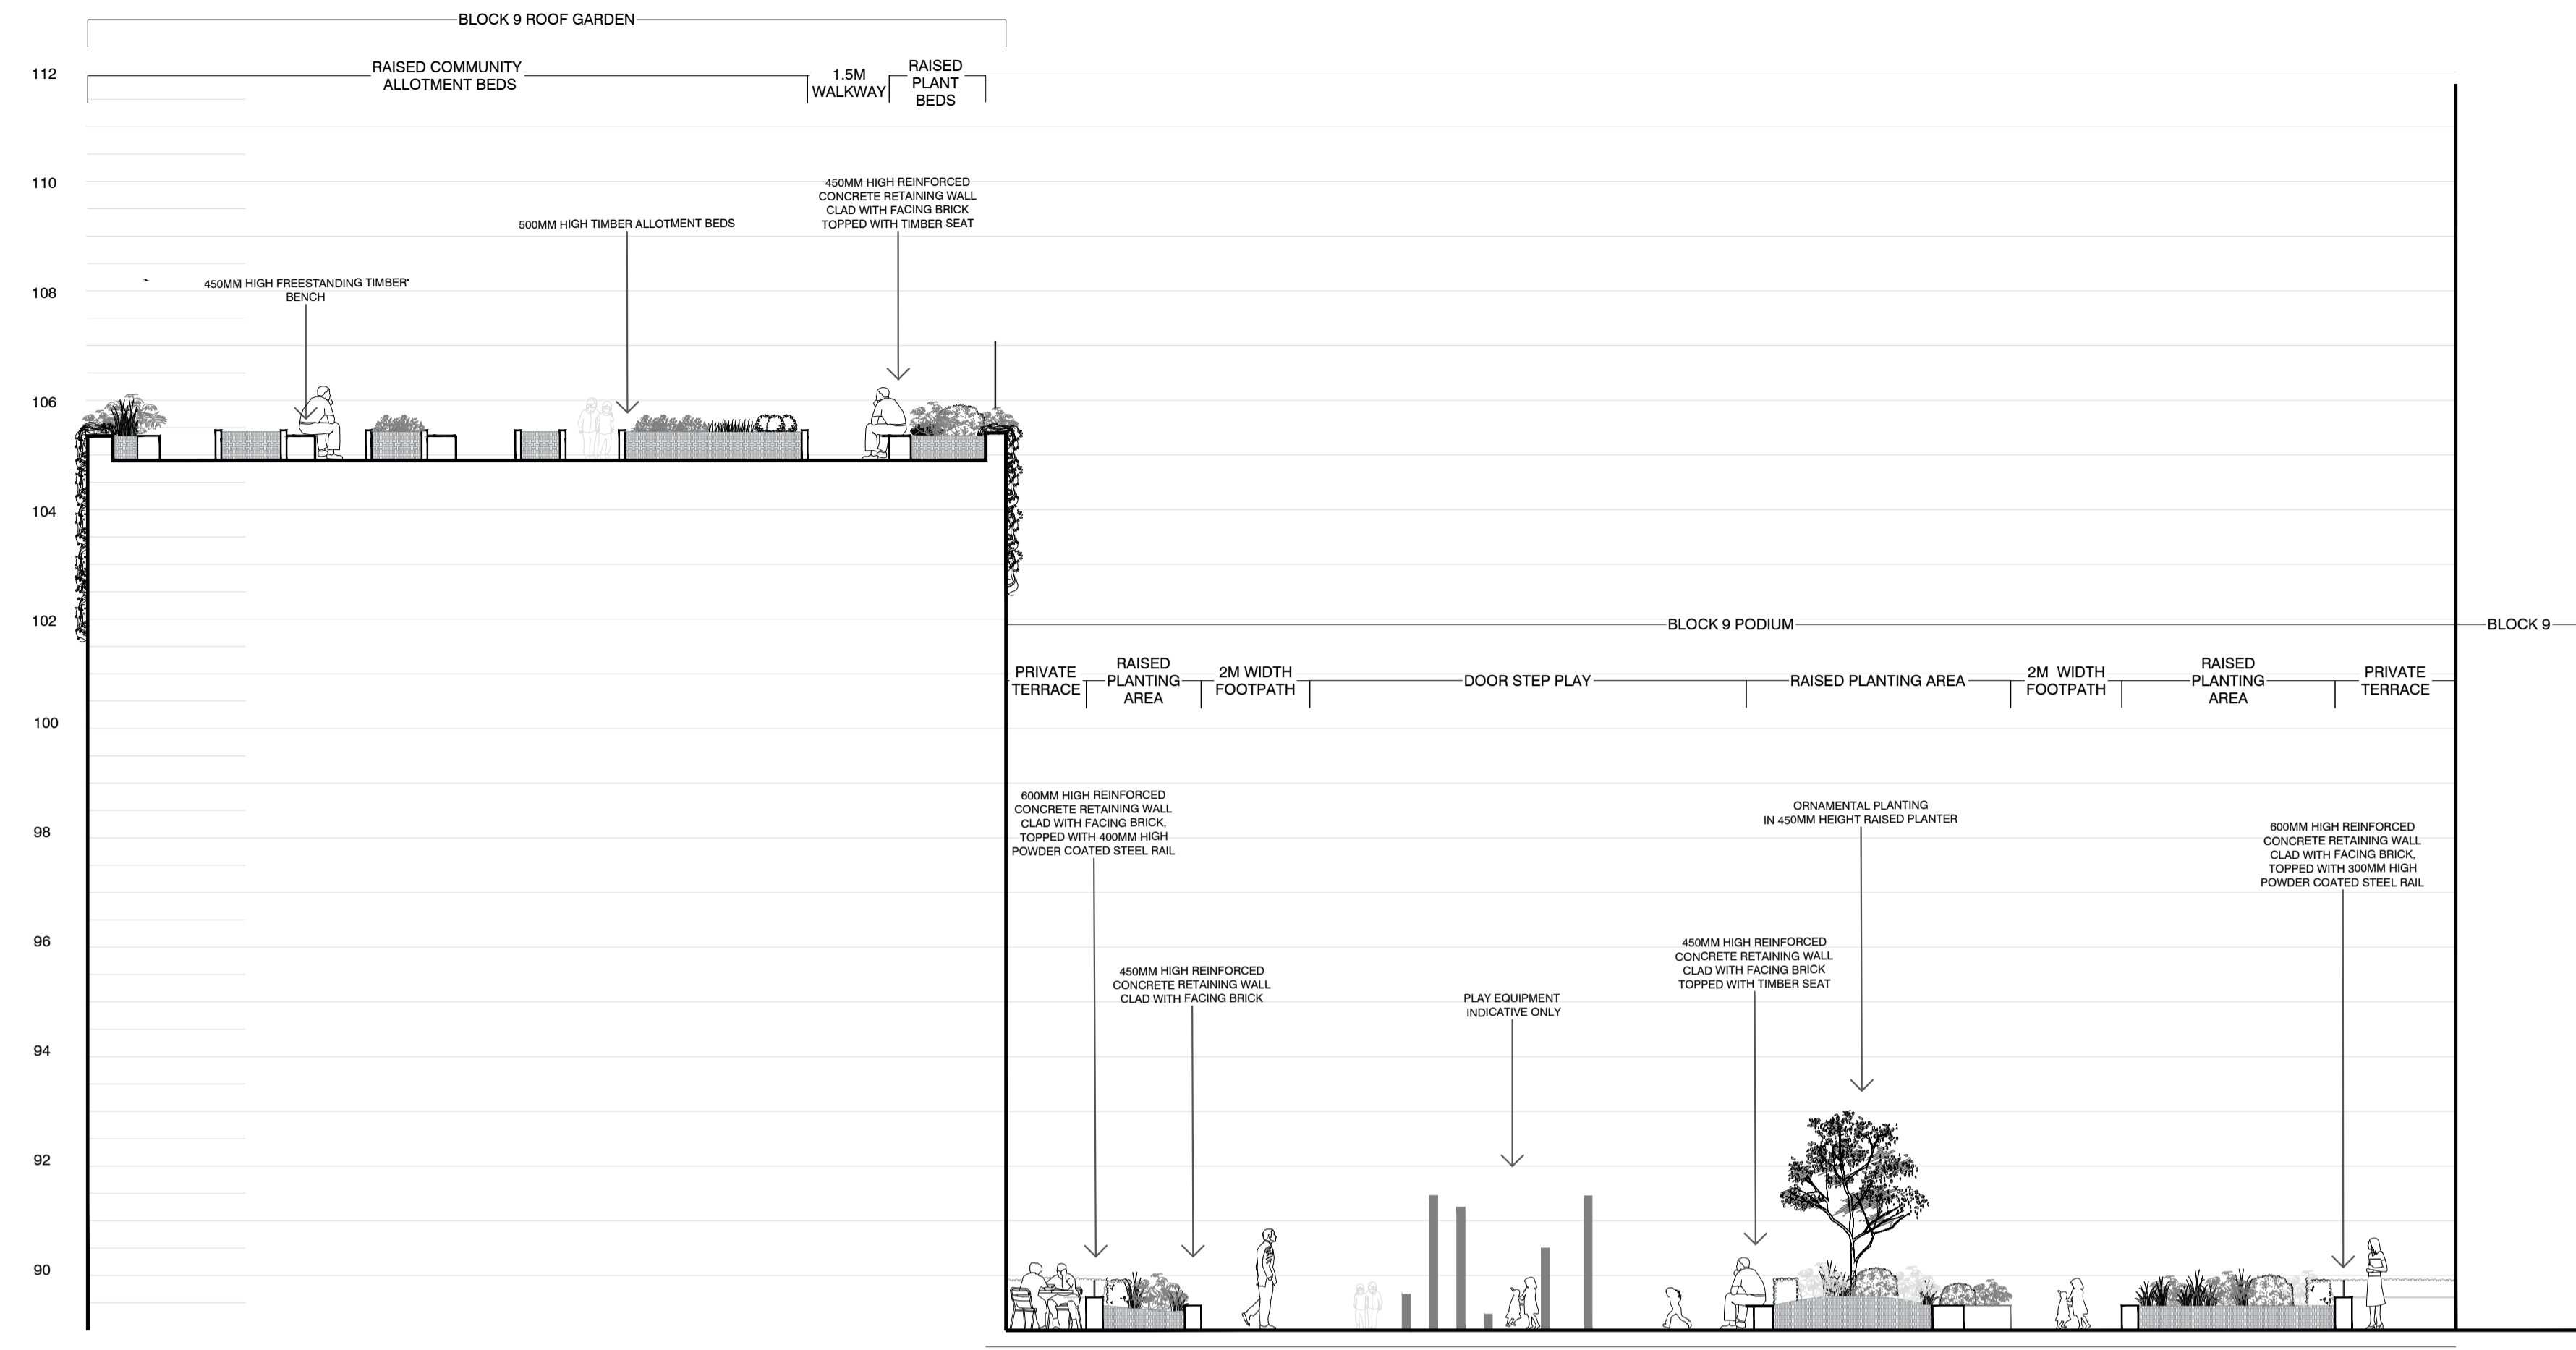


005
402 BLOCK 9 PODIUM AND ROOF GARDEN SECTION

SCALE - 1:100

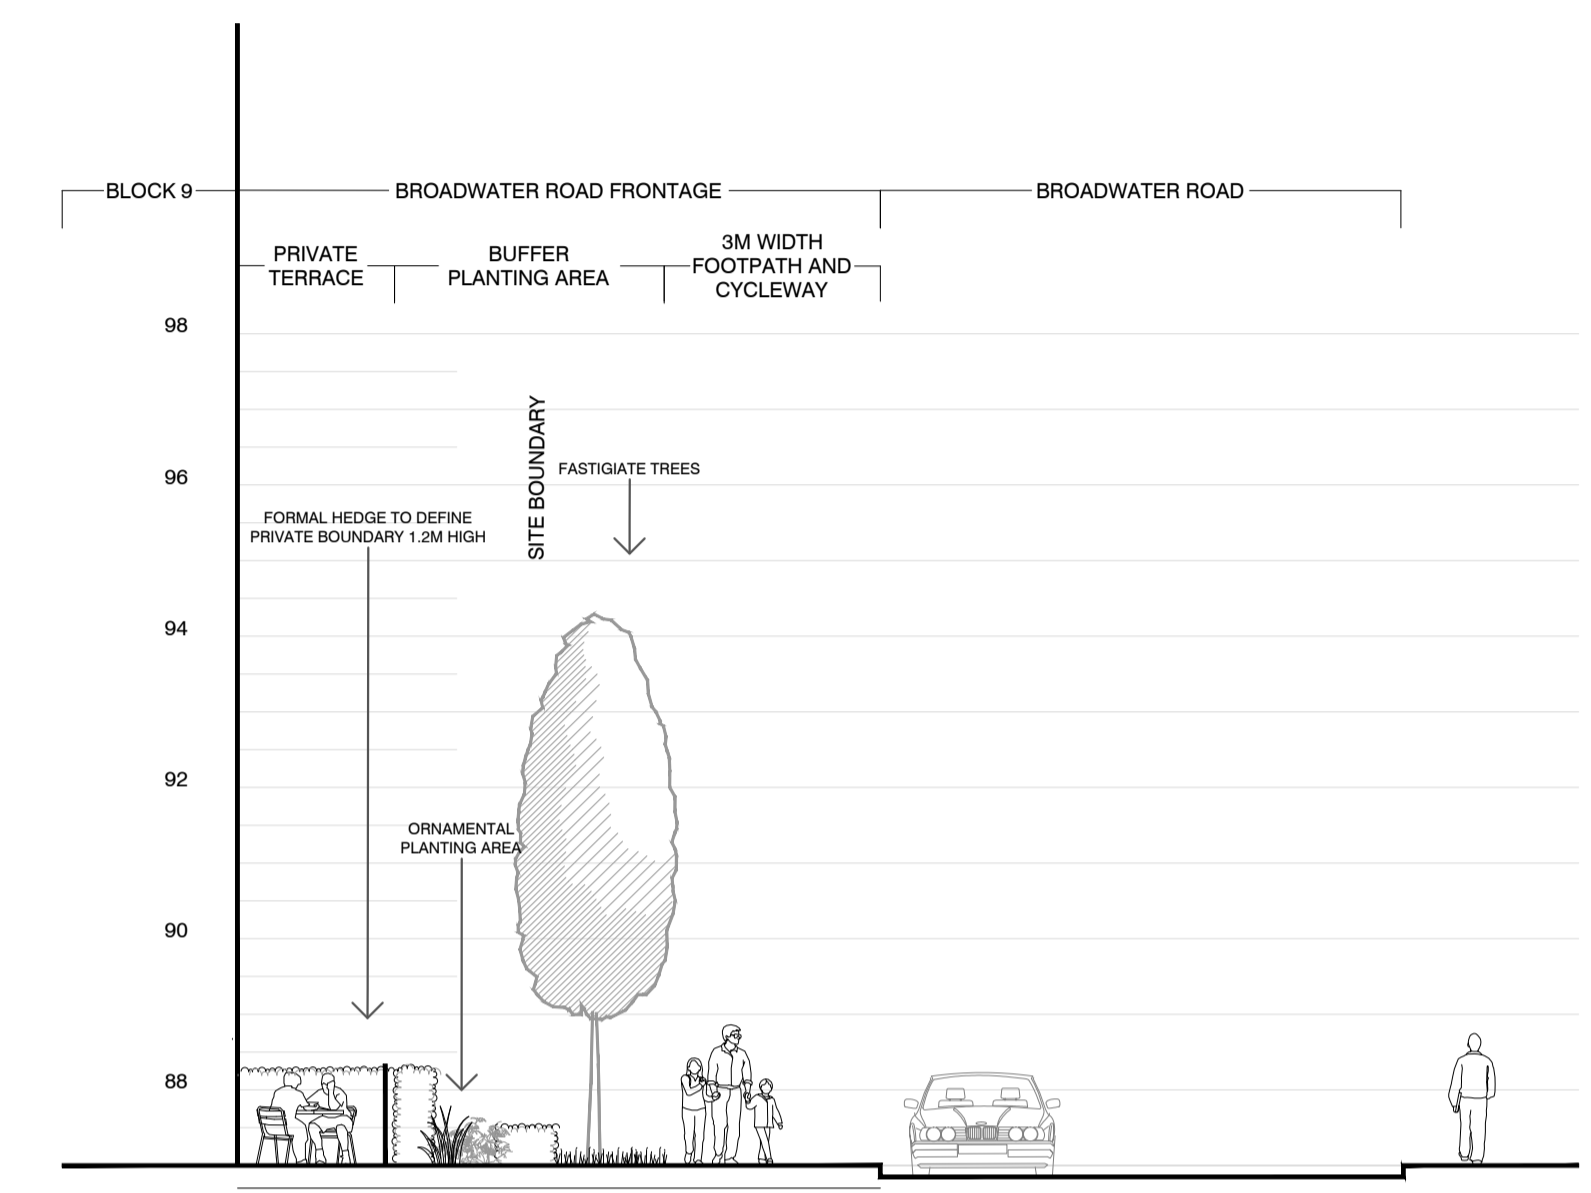


006
402 BROADWATER ROAD FRONTAGE SECTION

SCALE - 1:100

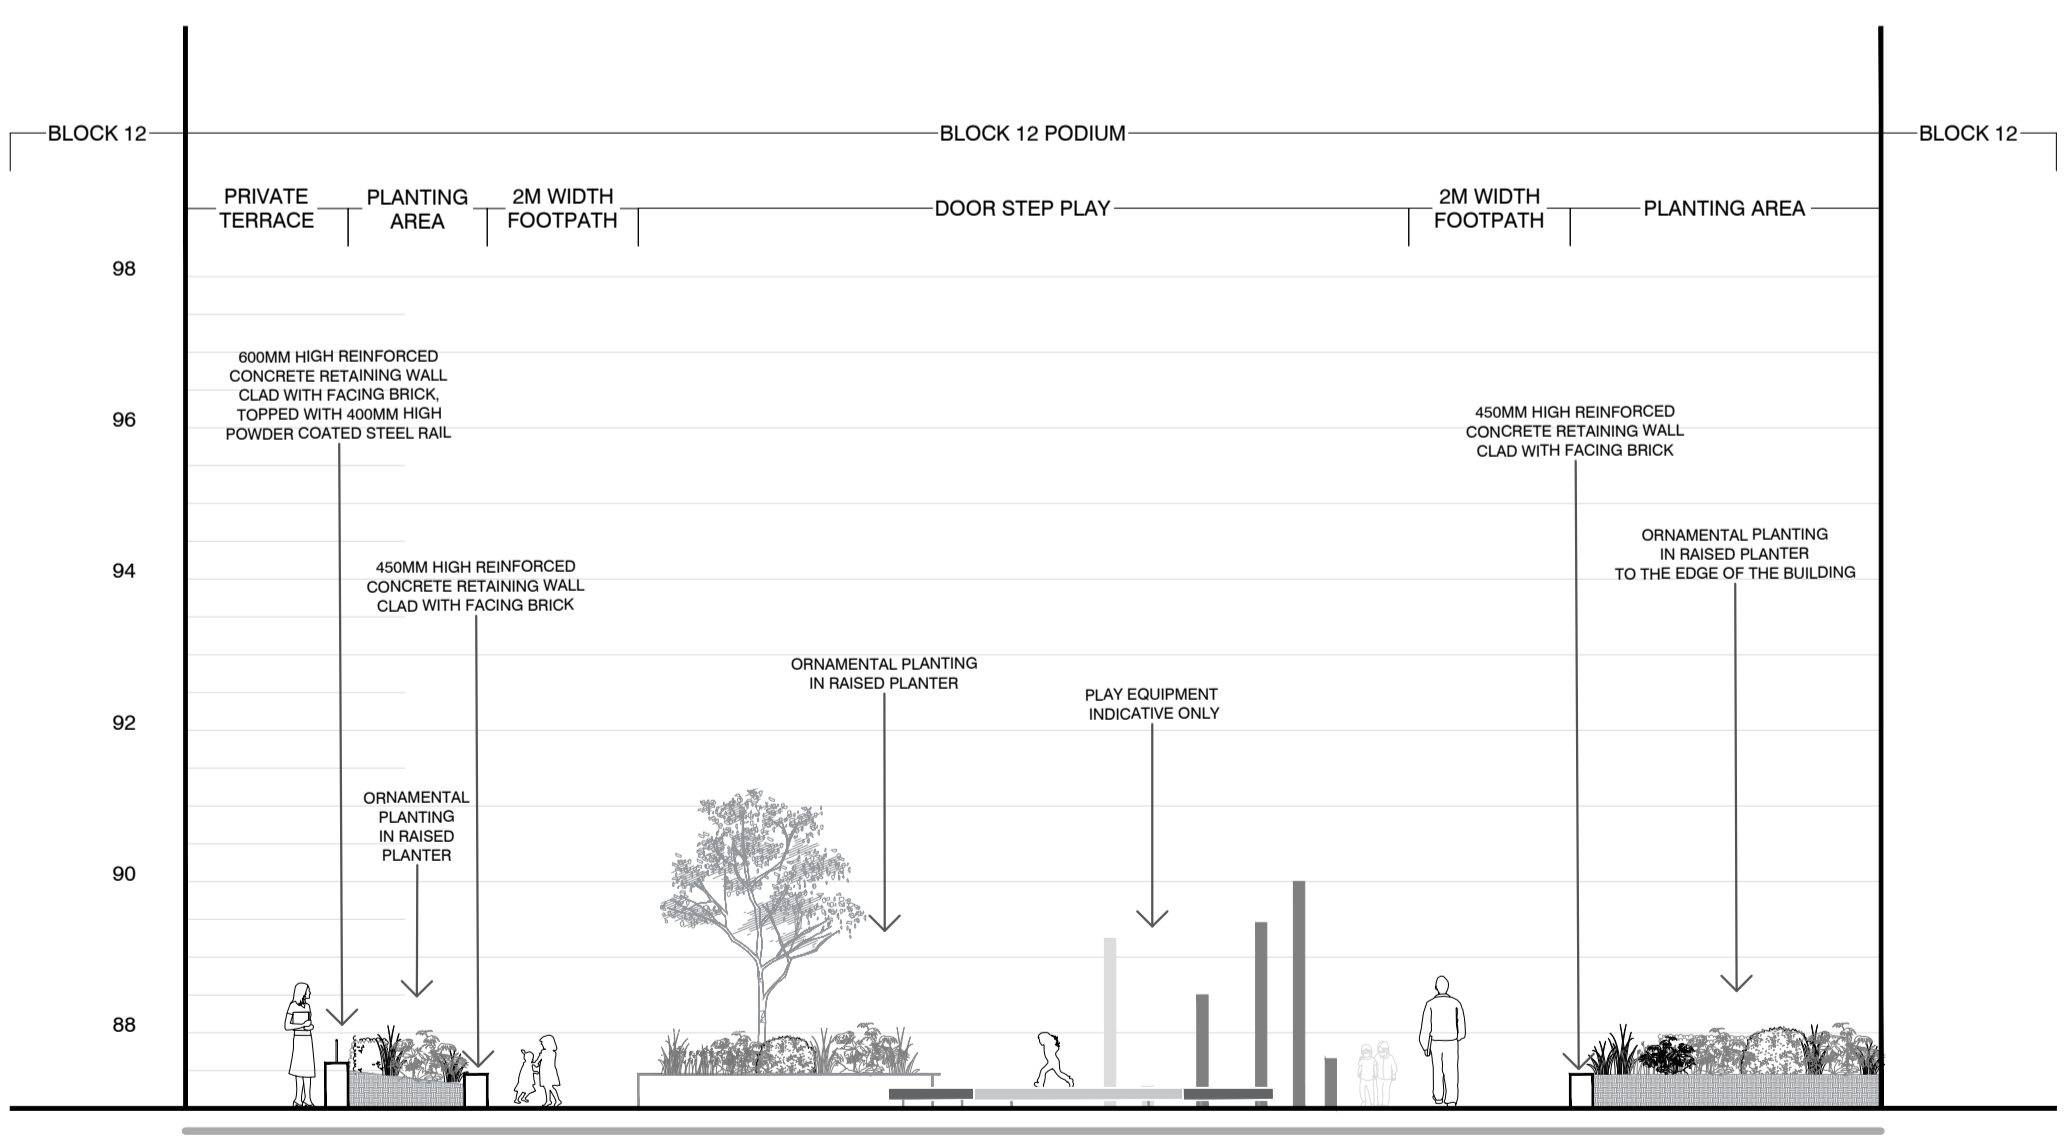



007
402 BLOCK 12 PODIUM SECTION

SCALE - 1:100

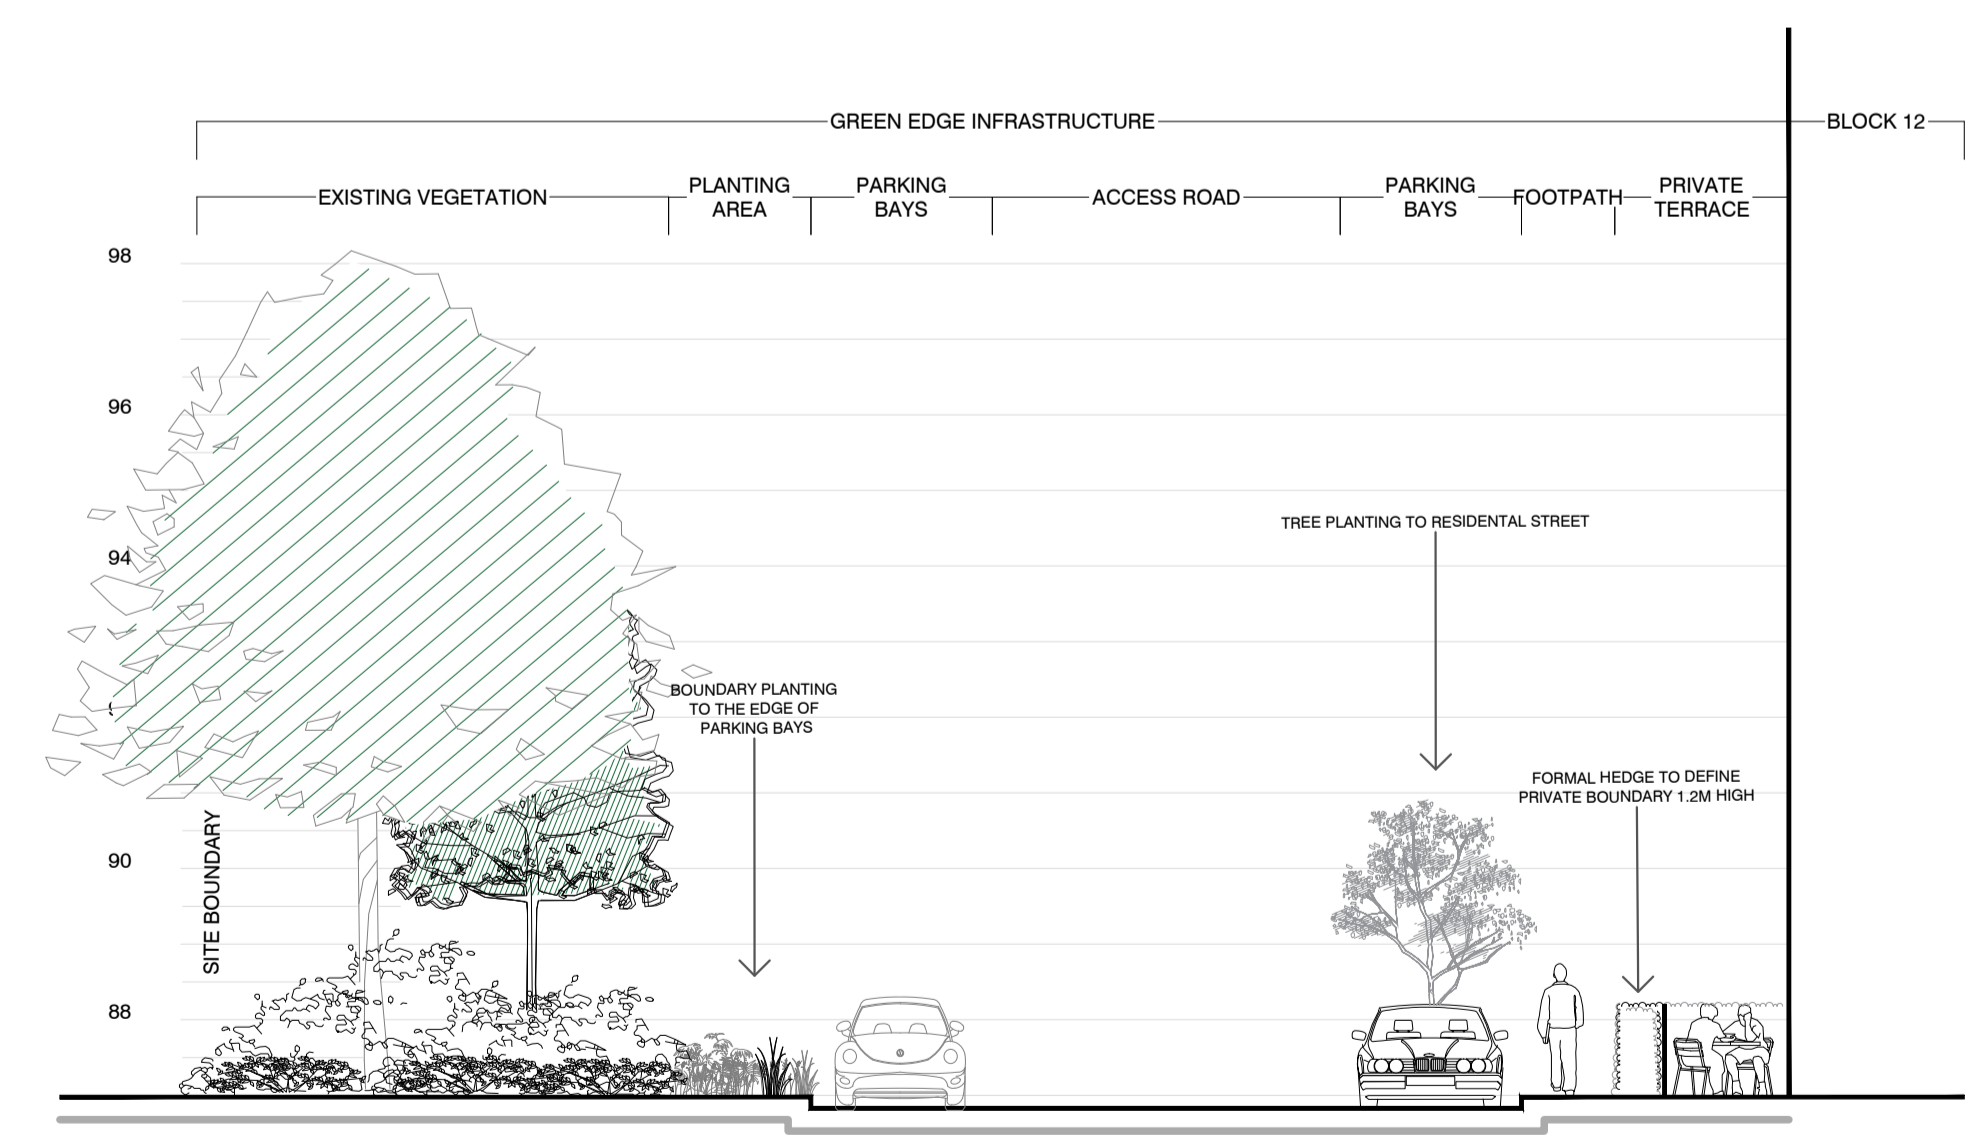

008
402 WESTERN EDGE INFRASTRUCTURE SECTION

SCALE - 1:100

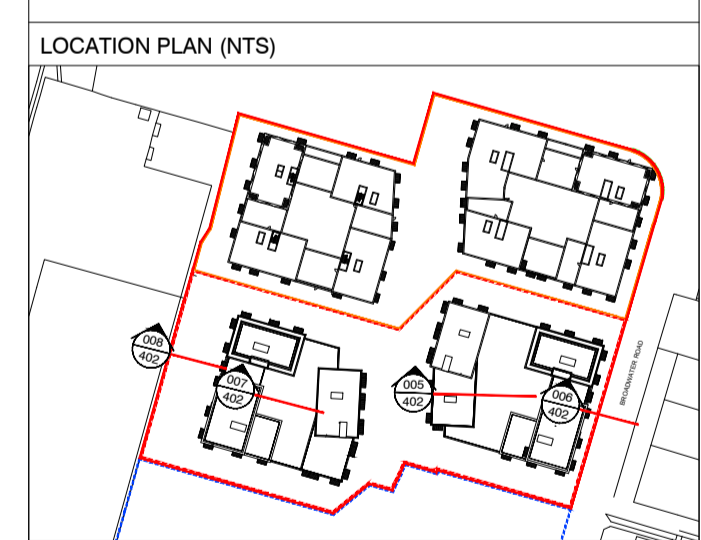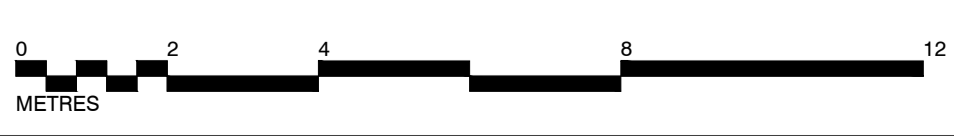

Rev	Description	Date
01	PURPOSE OF ISSUE	
PLANNING		
Bradley Murphy Design Ltd 6 The Courtyard Hatton Technology Park Dark Lane Hatton Warwickshire CV35 8XB		
t: 01926 676496 e: info@bradleymurphydesign.co.uk www.bradleymurphydesign.co.uk		
Client		



METROPOLITAN THAMES VALLEY HOUSING

Project
FORMER SHREDDED WHEAT FACTORY - SOUTH SITE,
PHASE 2 & 3
Drawing Title
DETAILED SECTIONS 005 - 008 (SHEET 2 OF 2)

Drawn	Checked	Approved	Date
GM	MP	RW	12/02/2020
Job No.	Scale	Sheet Size	Revision
19.058	1:100	A1	
Drawing Number BMD.19.058.DR.P402			