



001
401 RESIDENTIAL STREET BETWEEN BLOCKS 12 AND 13
SECTION

SCALE - 1:100

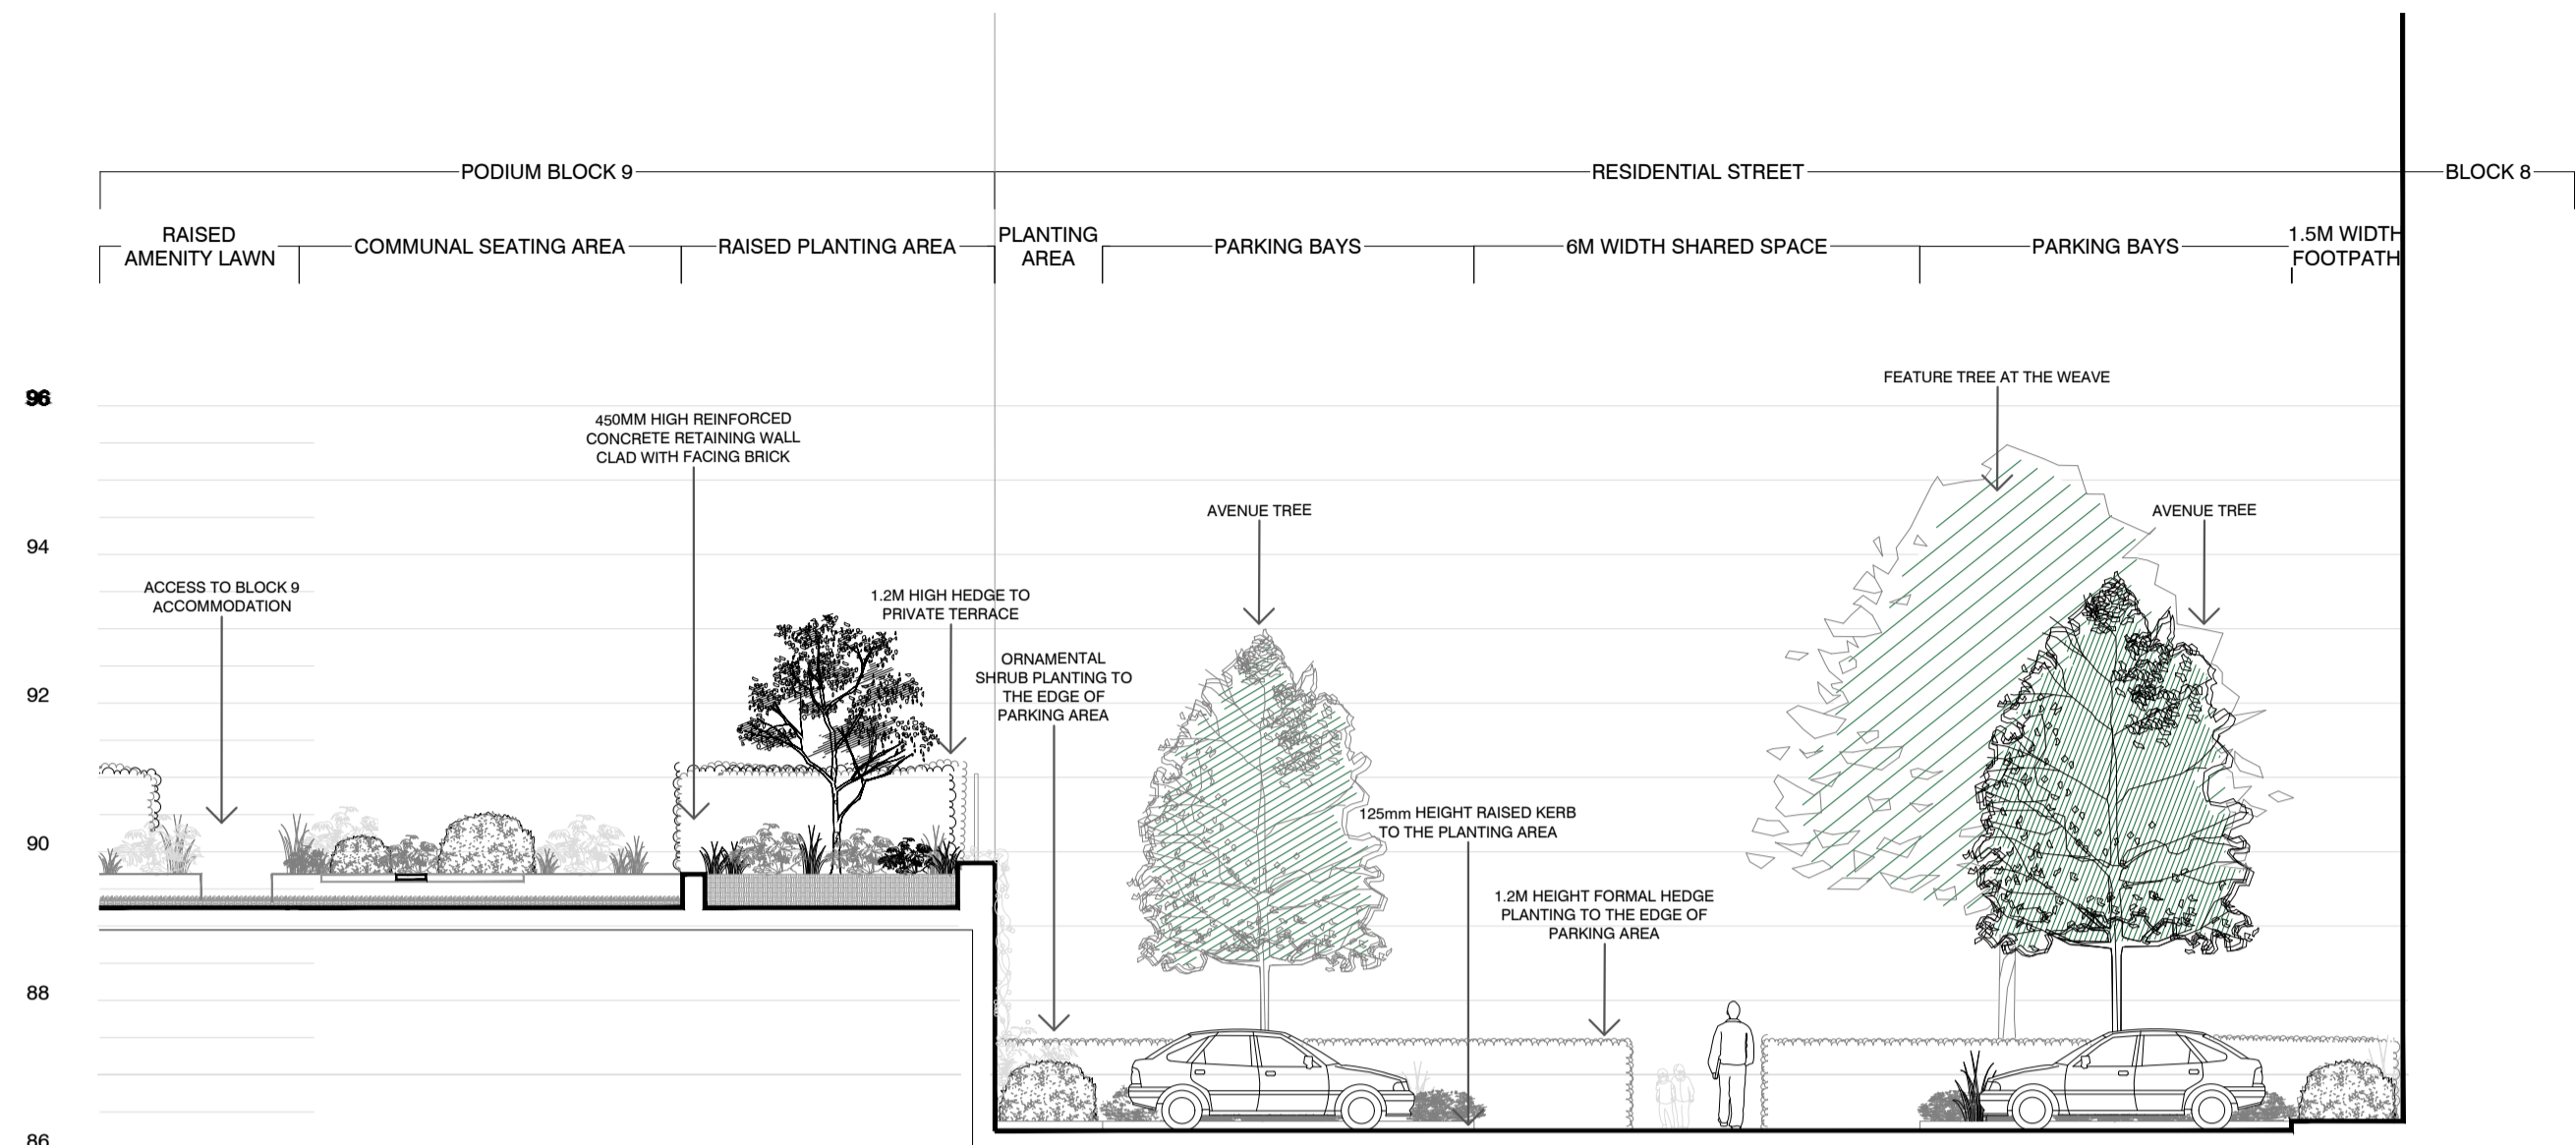


002
401 RESIDENTIAL STREET BETWEEN BLOCK 8 AND 9
SECTION

SCALE - 1:100

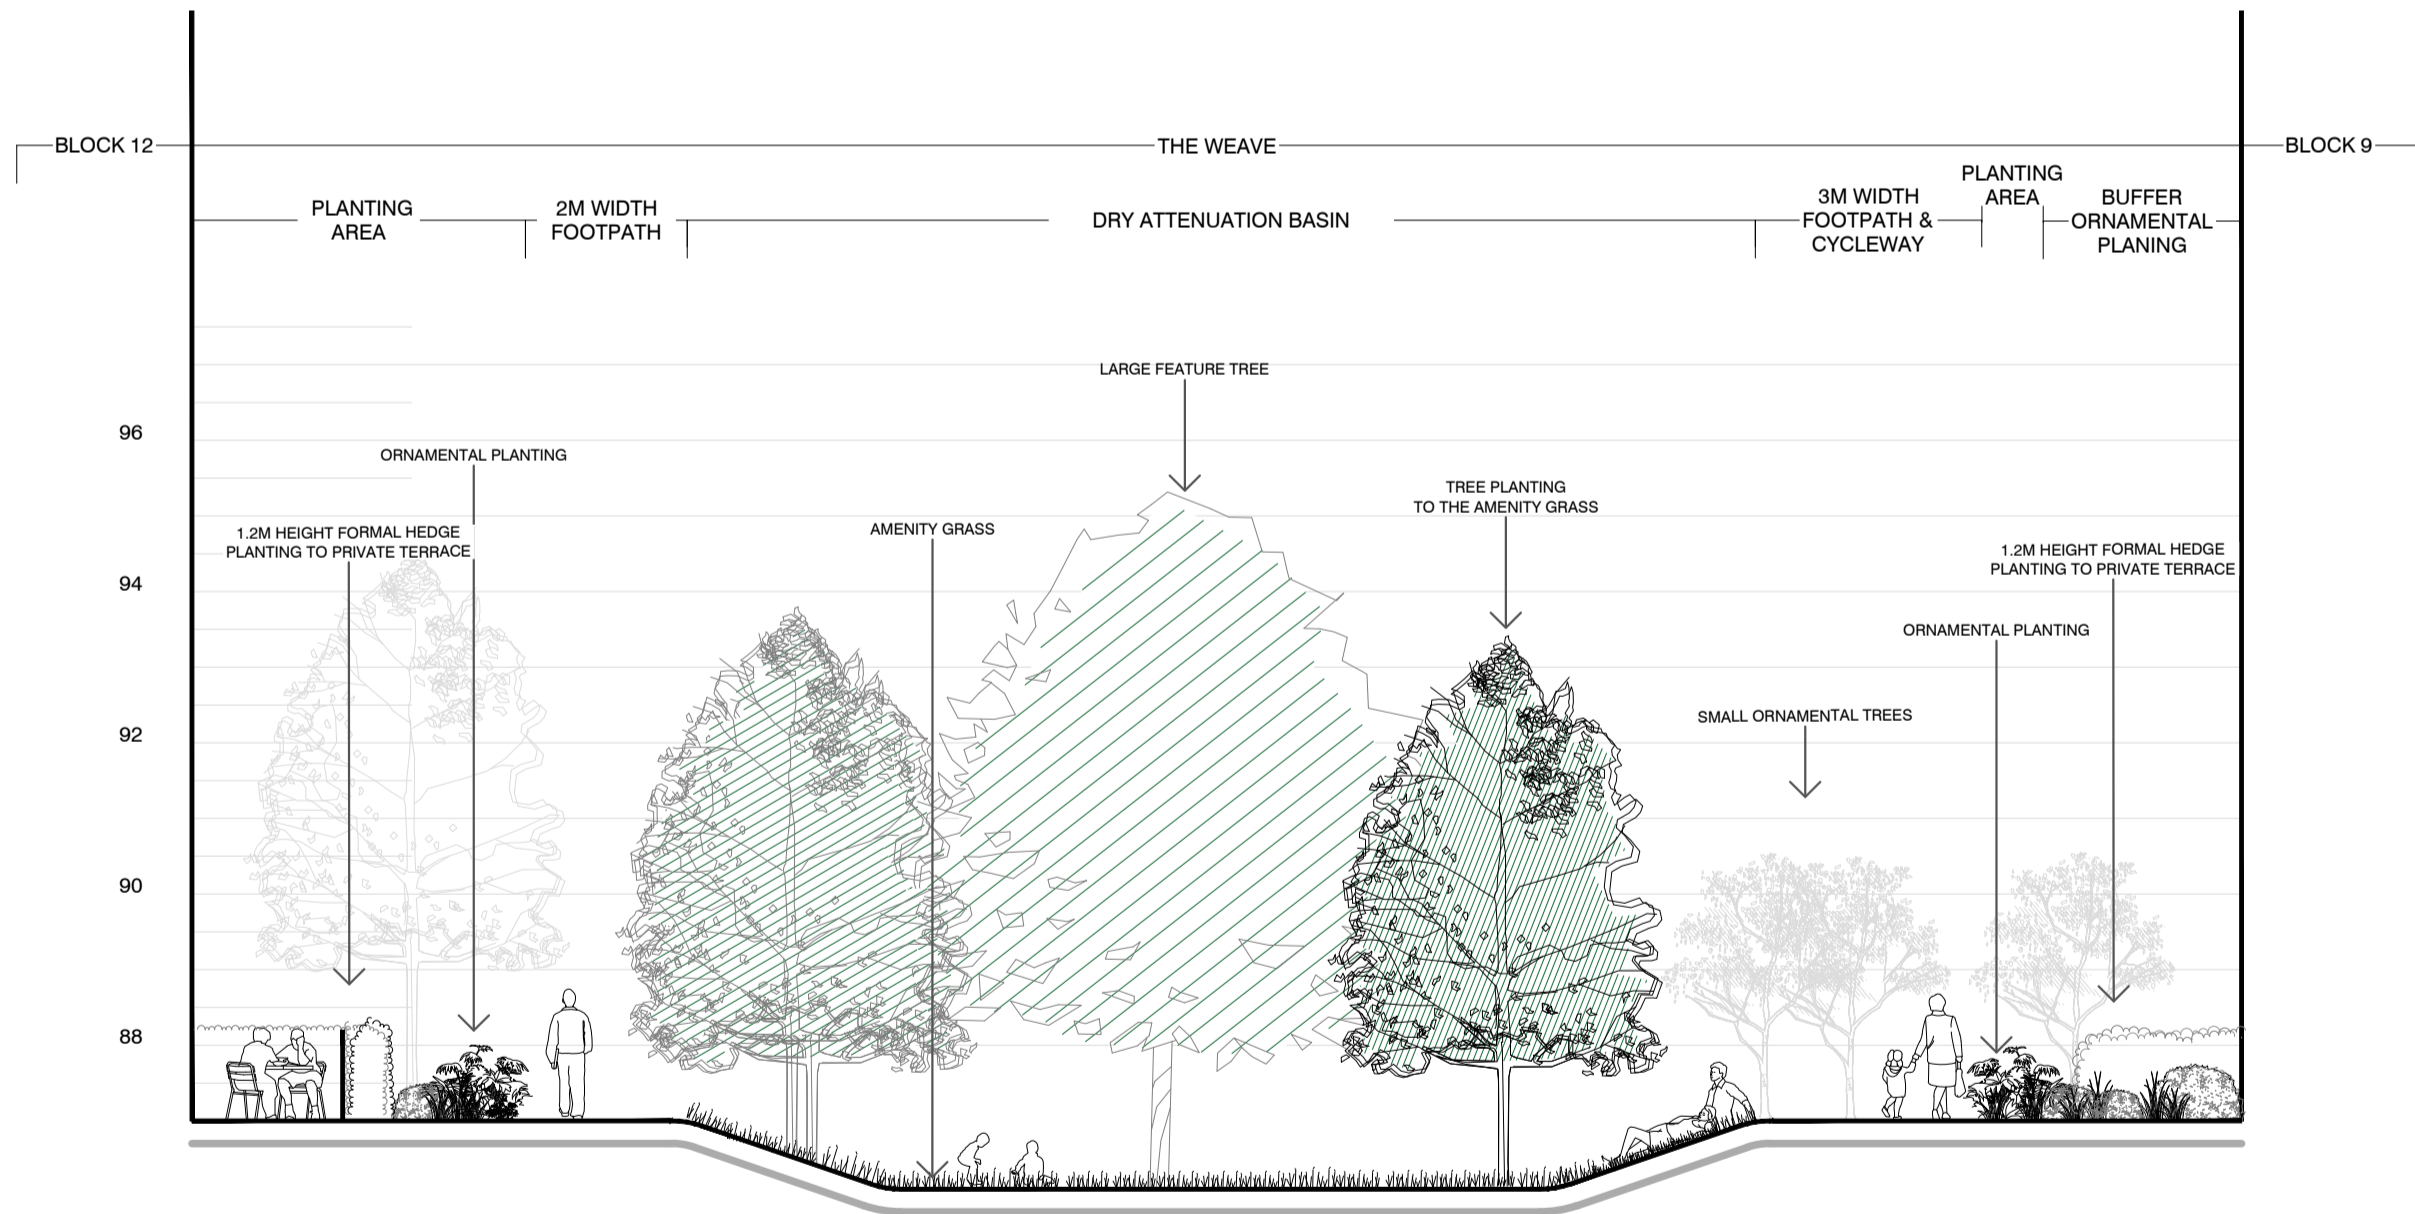

003
401 THE WEAVE - CENTRAL OPEN SPACE
SECTION

SCALE - 1:100

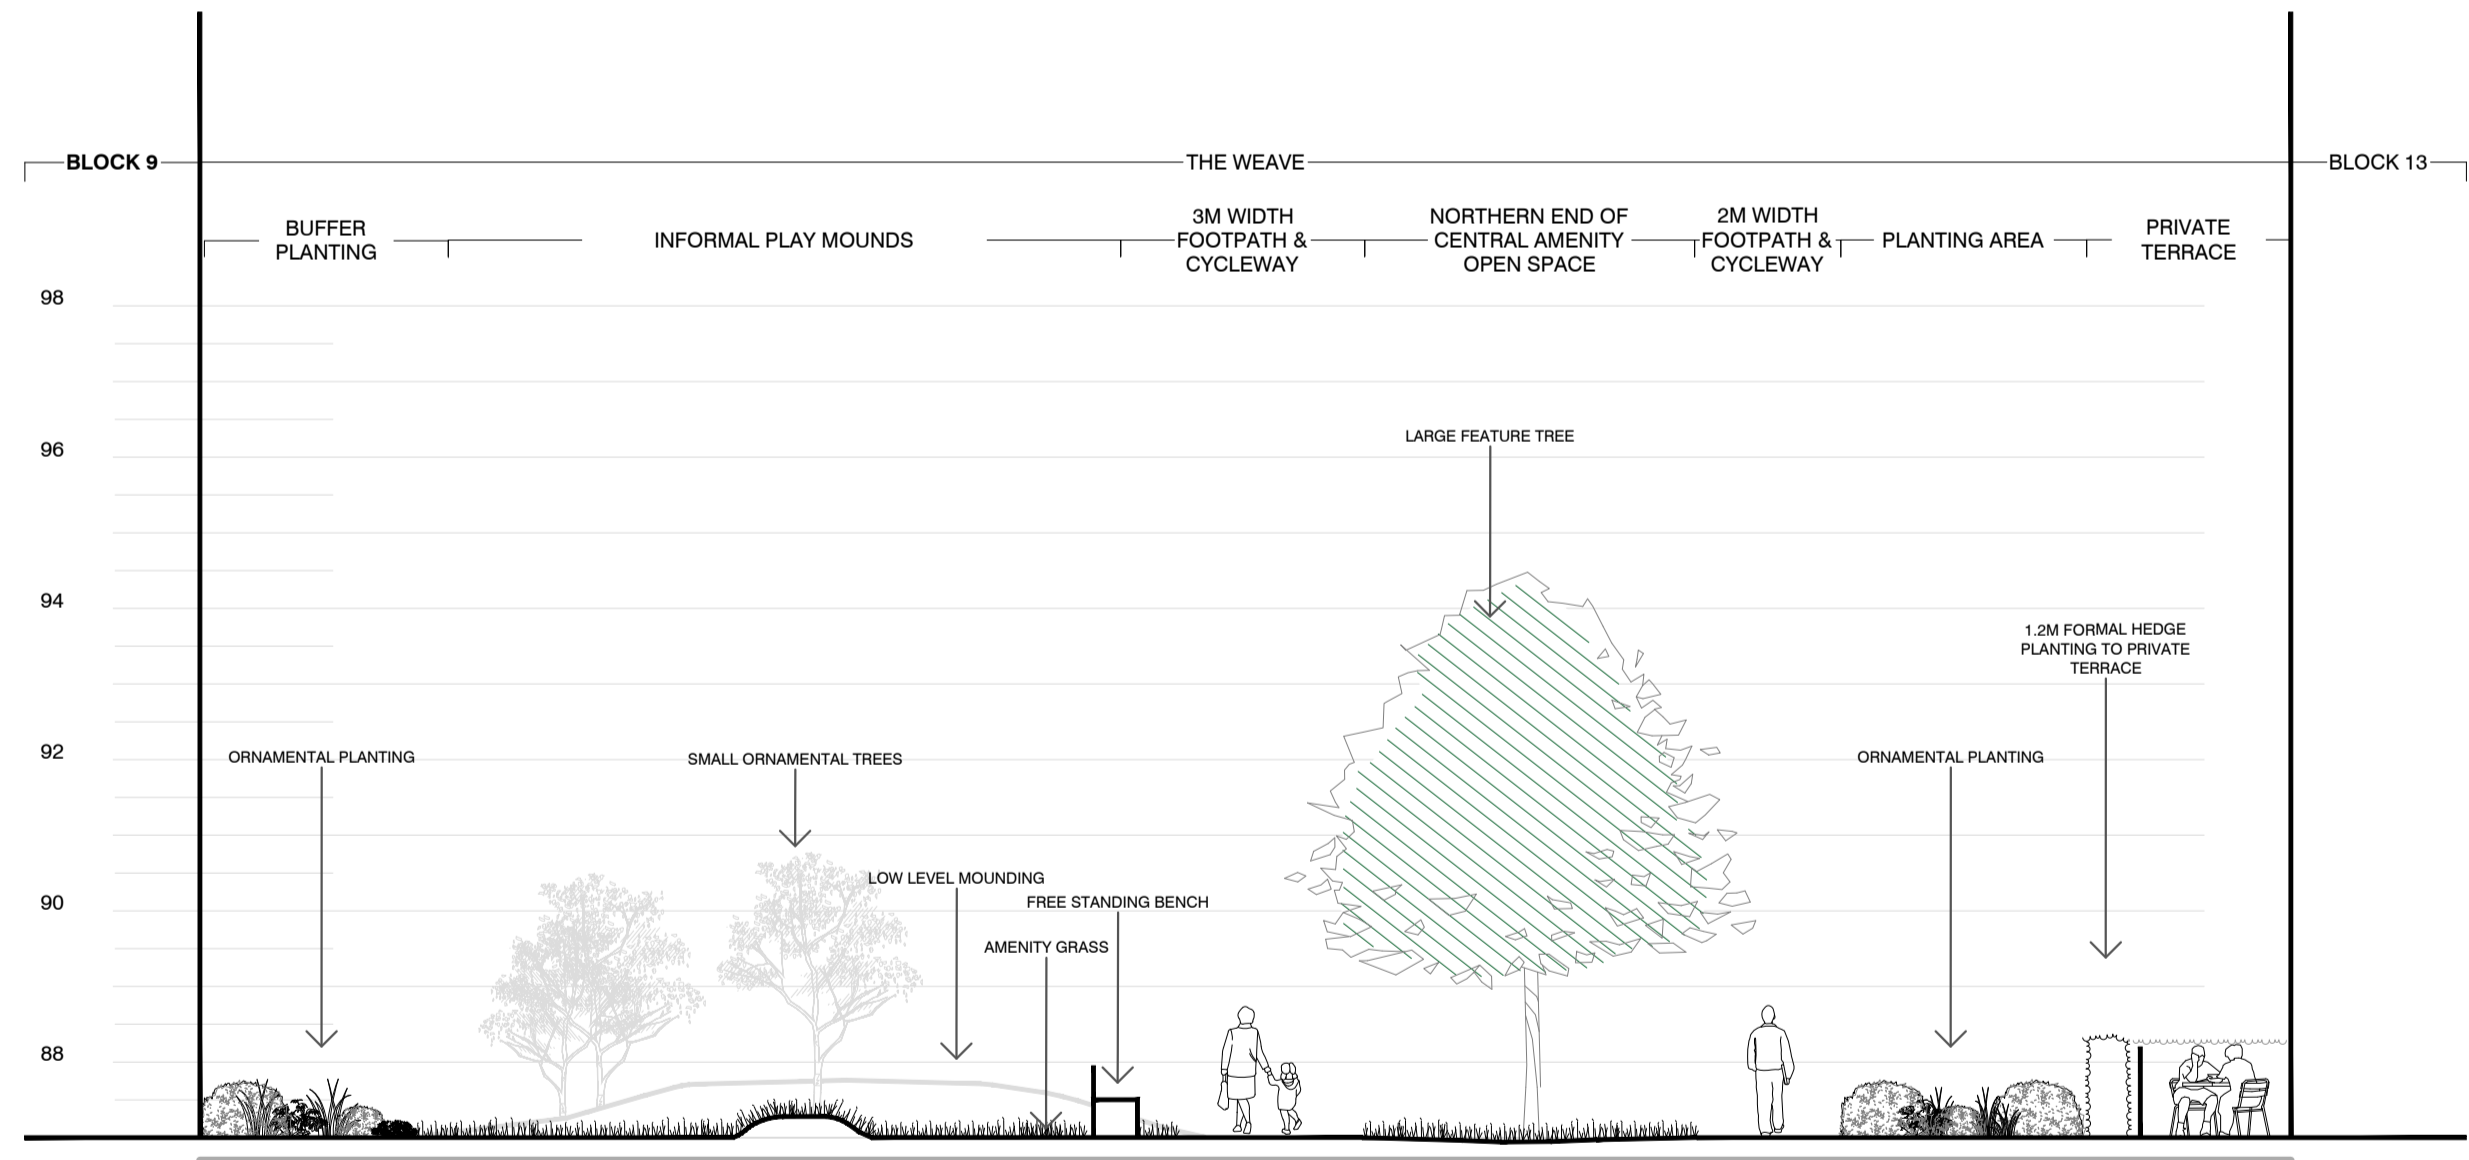


004
401 THE WEAVE
SECTION

SCALE - 1:100

This drawing is the property of Bradley Murphy Design Ltd. Copyright is reserved by them and the drawing is issued on the condition that it is not copied, reproduced, retained nor disclosed to any unauthorized person either wholly or in part without the consent of Bradley Murphy Design Ltd.

- NOTES:
1. THIS DRAWING IS BASED ON:
 - 1.1 BMD.19.058.DR.P001 OVERALL LANDSCAPE GENERAL ARRANGEMENT
 2. THIS DRAWING SHOULD BE READ IN CONJUNCTION WITH ALL OTHER LANDSCAPE DRAWINGS AND DOCUMENTS
 3. THIS DRAWING IS NOT INTENDED FOR CONSTRUCTION
 4. DO NOT SCALE FROM THIS DRAWING
 5. ANY DISCREPANCIES WITHIN THIS DRAWING OR BETWEEN THIS DRAWING AND ANY OTHER INFORMATION IS TO BE REPORTED TO BMD FOR CLARIFICATION

LOCATION PLAN (NTS)

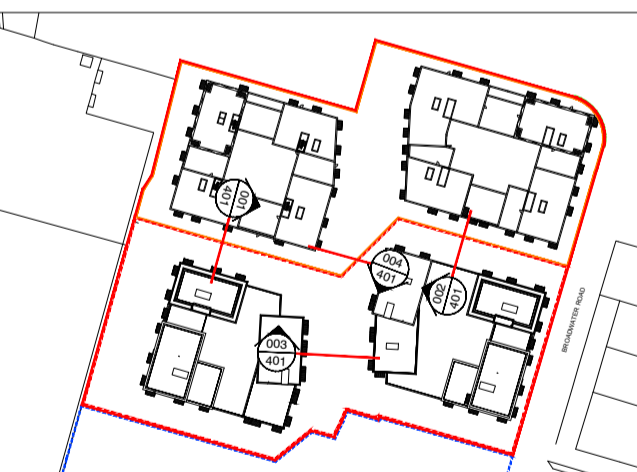

Rev Description Date

Purpose of Issue

PLANNING

Bradley Murphy Design Ltd
6 The Courtyard
Hutton Technology Park
Dark Lane
Hutton
Warwickshire
CV35 8XB

t: 01926 676496
e: info@bradleymurphydesign.co.uk
www.bradleymurphydesign.co.uk

Client

METROPOLITAN THAMES

VALLEY HOUSING

Project

FORMER SHREDDER WHEAT FACTORY - SOUTH SITE,

PHASE 2 & 3

Drawing Title

DETAILED SECTIONS 001 - 004 (SHEET 1 OF 2)

Drawn GM

Checked MP

Approved RW

Date 12/02/2020

Job No. 19.058

Scale 1:100

Sheet Size A1

Revision

Drawing Number BMD.19.058.DR.P401

