

0 0.5 1 1.5 2 2.5m

1: 25



DD Plot Planting Plant Guide:

(High, Medium, Low) The mix of plants for each plot has been divided based on height and position within the border. Plants in the low category should be planted in the front of the bed, plants in the medium category in the mid area and the high category in the rear area against blank walls or in the middle of any island beds.

Where space allow plants should be planted in same species groups in odd numbers to create bold drifts of planting. Refer to DD planting plans and schedules for planting bed matrices.

Planting beds should be suitably cultivated and ripped to allow aeration and avoid waterlogging. Topsoil should be friable and the depth should not exceed 300mm. Topsoil varies depending on the planting type: 300mm for tree planting, 300mm shrub planting, 150mm for amenity grass/turf and 50mm for wildflower seeding to aid germination.

Suitable (loosened) subsoil should provide the remainder of the minimum rooting depth to achieve an overall depth of: 900mm for tree planting, 600mm shrub planting, 450mm for amenity grass/turf. Prior to spreading topsoil, the receiving area should be decompacted to increase permeability.

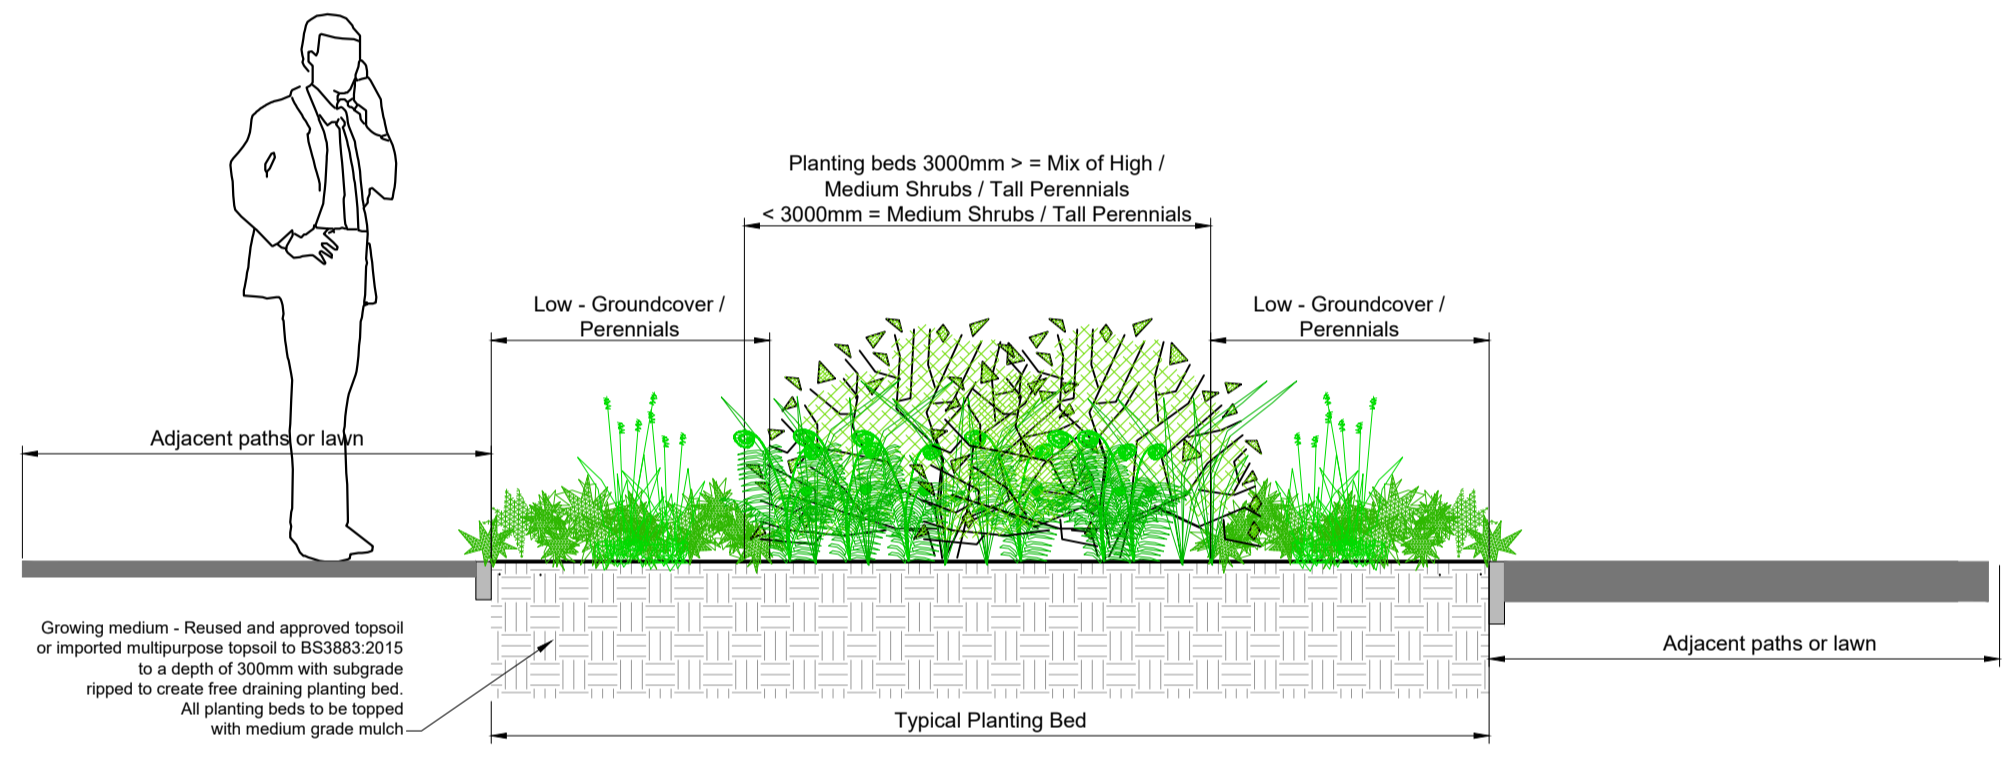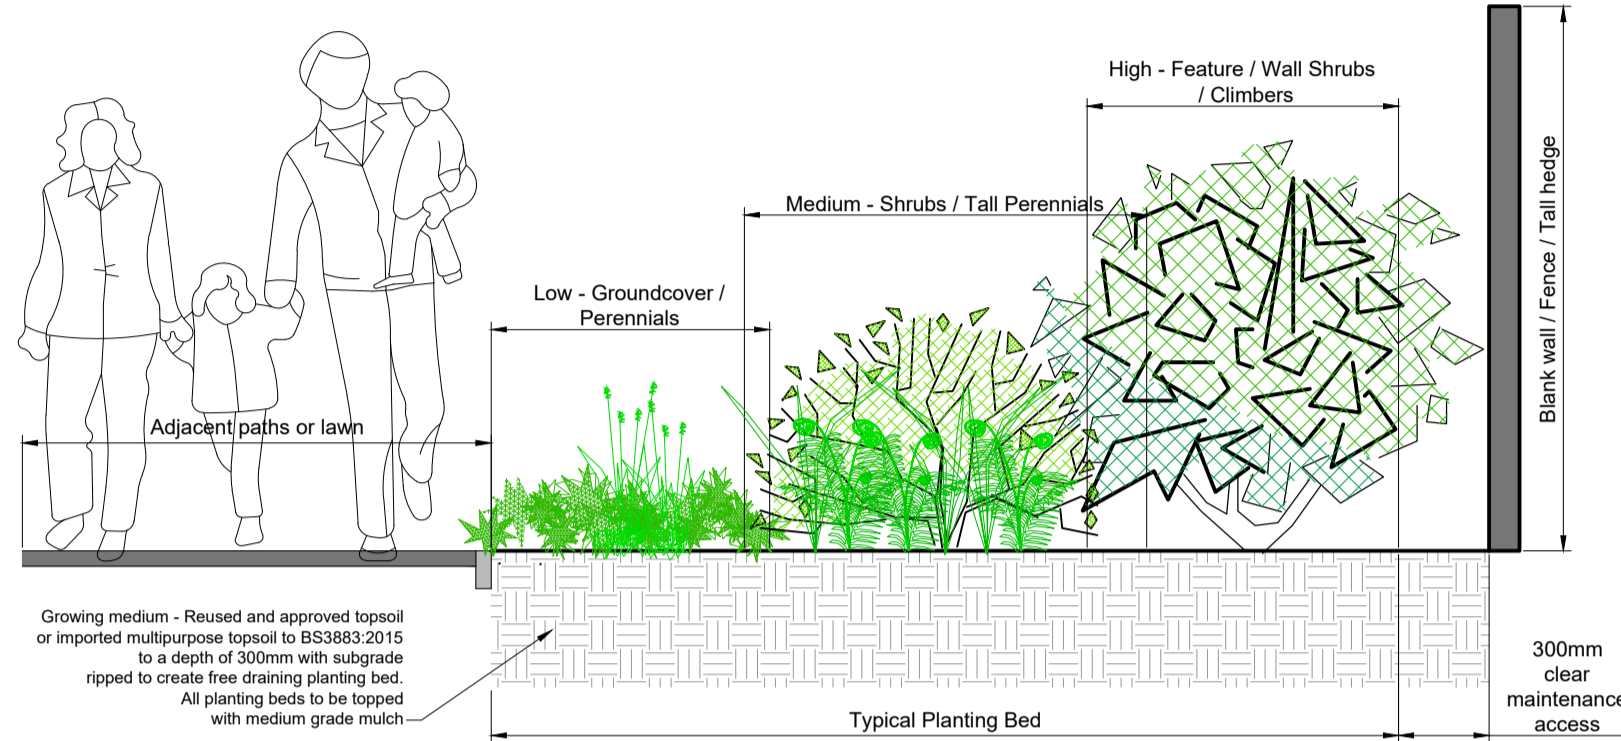

Detailed Planting Schedule

Table with columns: No., Species Name, Specification, Density, Girth, Height. Lists trees and hedge planting including Acer griseum, Amelanchier grandiflora, Apple 'Discovery', etc.

Table with columns: No., Species Name, Specification, Density, Pot Size. Lists shrubs in groups of 1, 3, 5 and 7's including Buxus sempervirens, Choisya ternata, Cornus sanguinea, etc.

Table with columns: No., Species Name, Specification, Density, Pot Size, Height. Lists climbers including Clematis 'Perle d'Azur', Clematis armandii, etc.

Table with columns: No., Species Name, Specification, Density, Pot Size. Lists herbaceous plants in groups of 1, 3, 5 and 7's including Achillea 'Terracotta', Alchemilla mollis, Anemone hybrida, etc.

Table with columns: No., Species Name, Density. Lists bulbs in uneven groups of 5-9 including Narcissus 'Jack Snipe'.

Table with columns: No., Species Name, Specification, Density, Pot Size. Lists ferns in groups of 1, 3, 5 and 7's including Asplenium scolopendrium, Dryopteris affinis, etc.

Table with columns: No., Species Name, Specification, Density, Pot Size. Lists grasses in groups of 1, 3, 5 and 7's including Briza media, Calamagrostis acutiflora, etc.


Key RB=Rootballed C=Container Grown L=Litre Size

NOTES:


- 1. This drawing is to be read in conjunction with all relevant contract drawings and specifications with any conflicting information to be brought to the attention of Deacon Design before works commence on site.
2. Do not scale from this drawing, (except for planning application purposes only) always work to noted dimensions.
3. All given dimensions in mm.

01 Typical Plot Planting Matrix 1:25 @ A1


Extra Heavy Standard to Semi Mature - Triple Staked

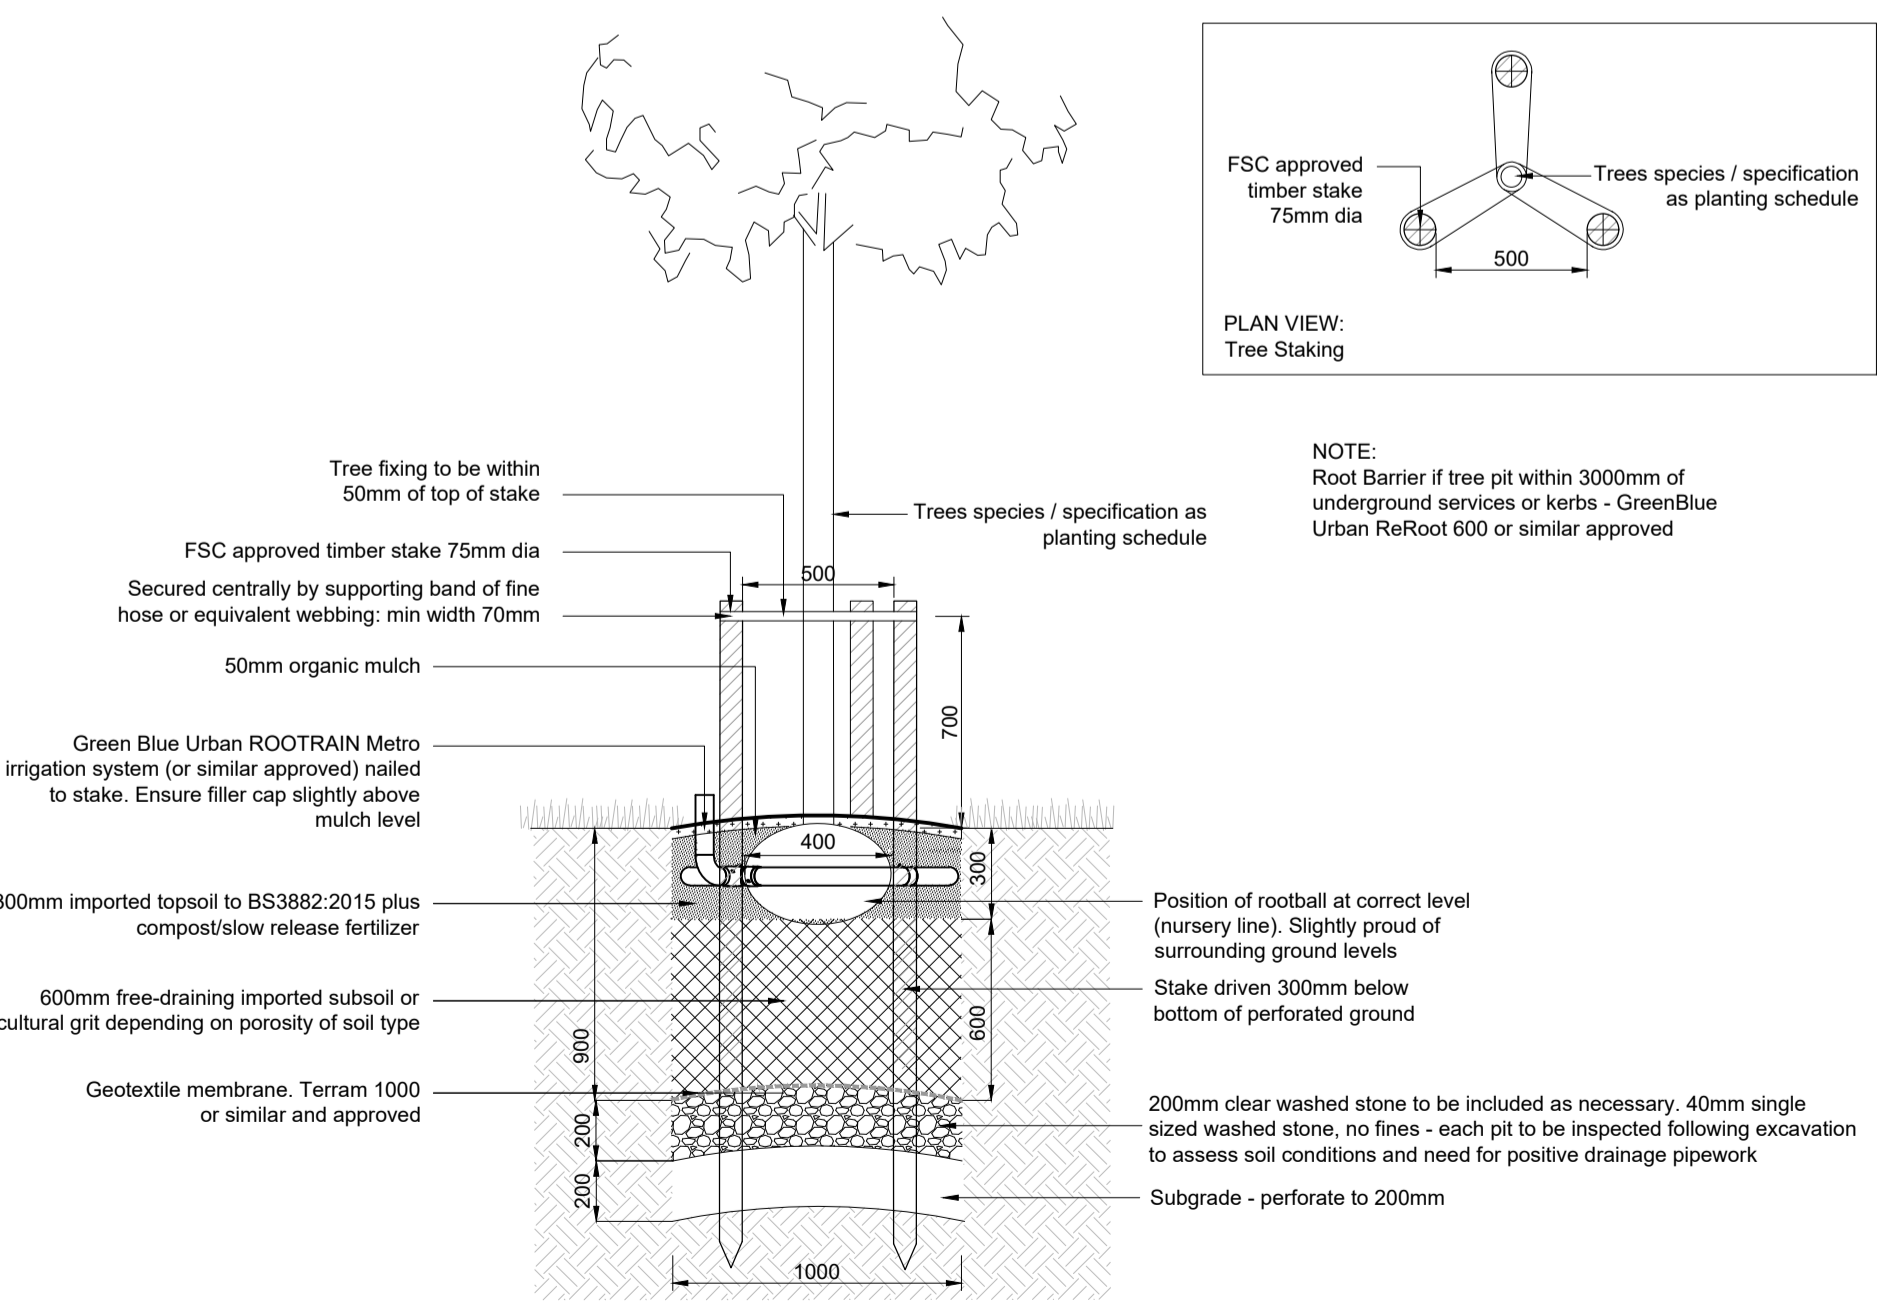

Heavy to Extra Heavy Standard - Double Stake

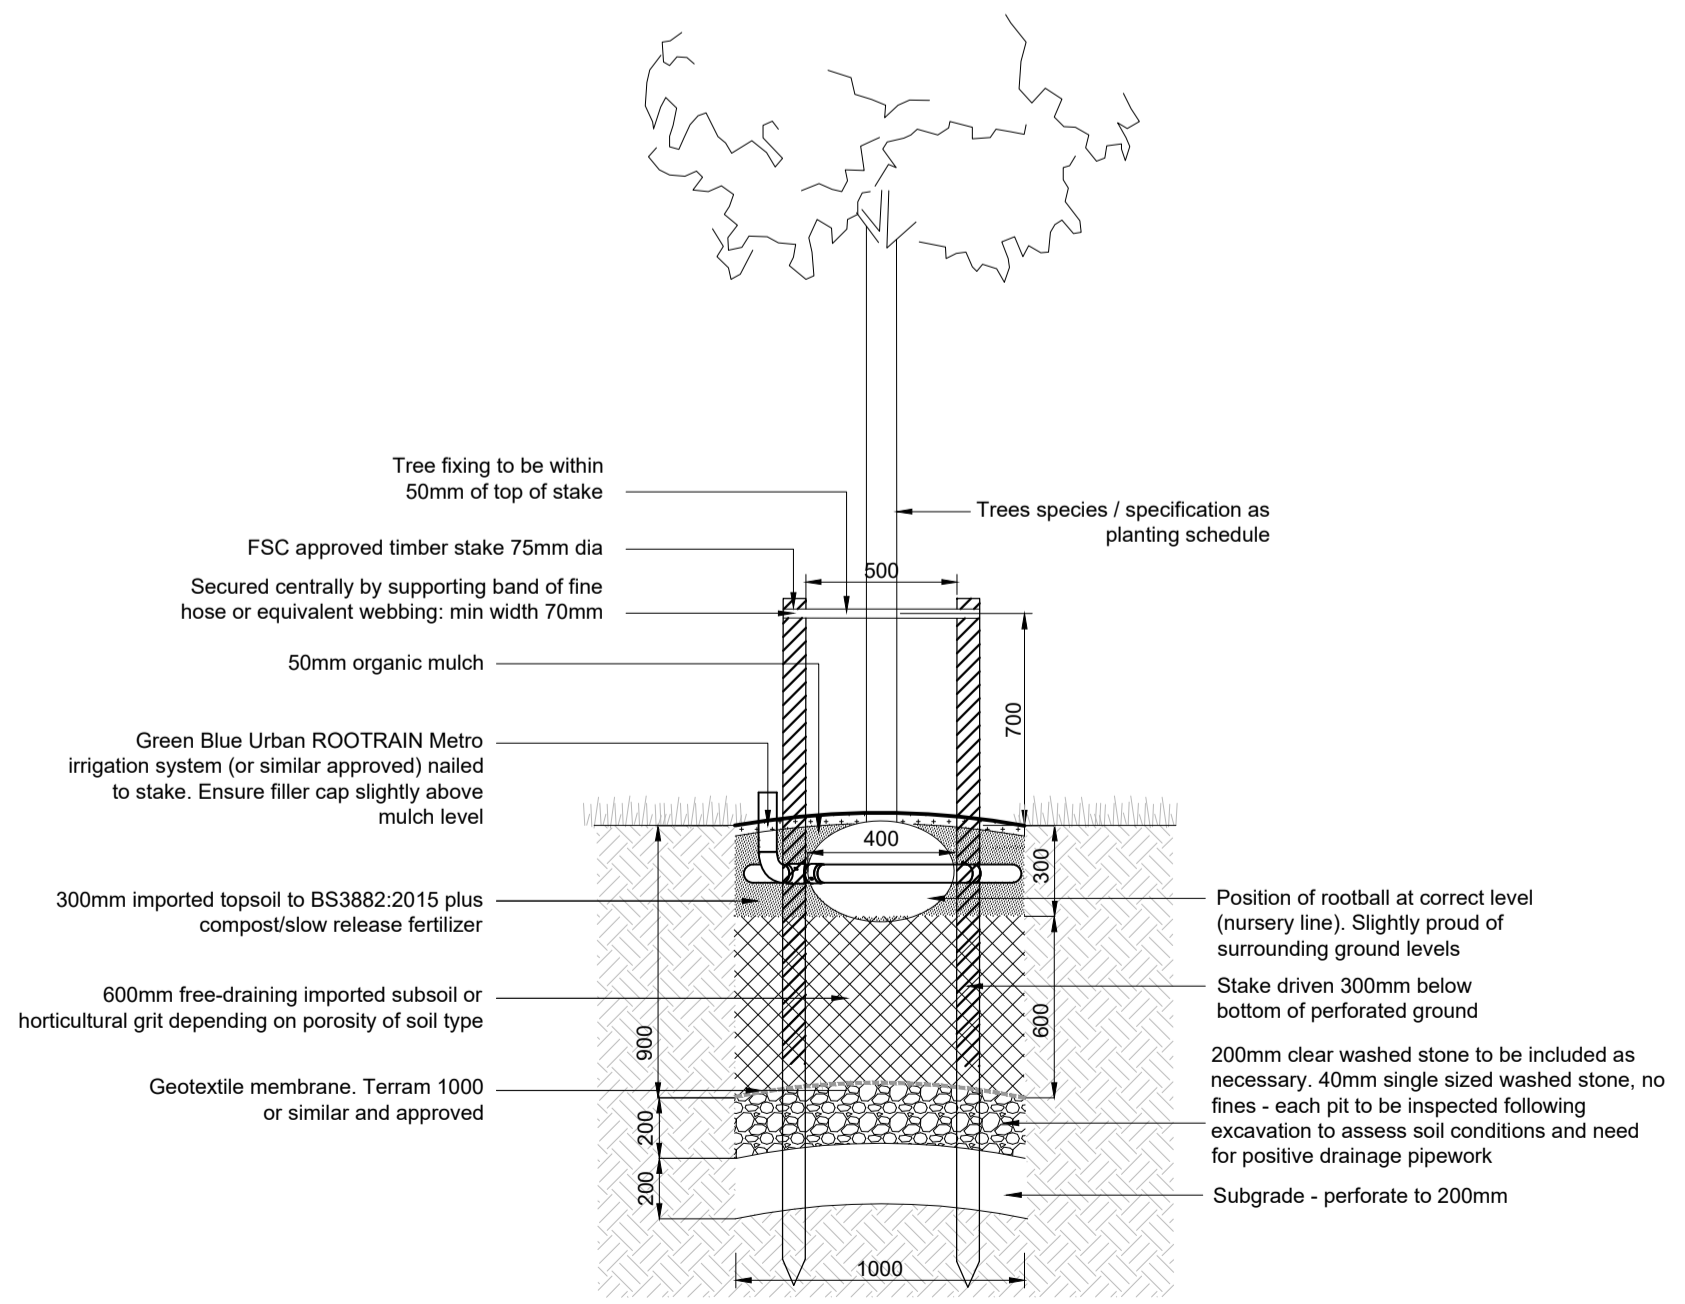

Standard Tree - Single Stake

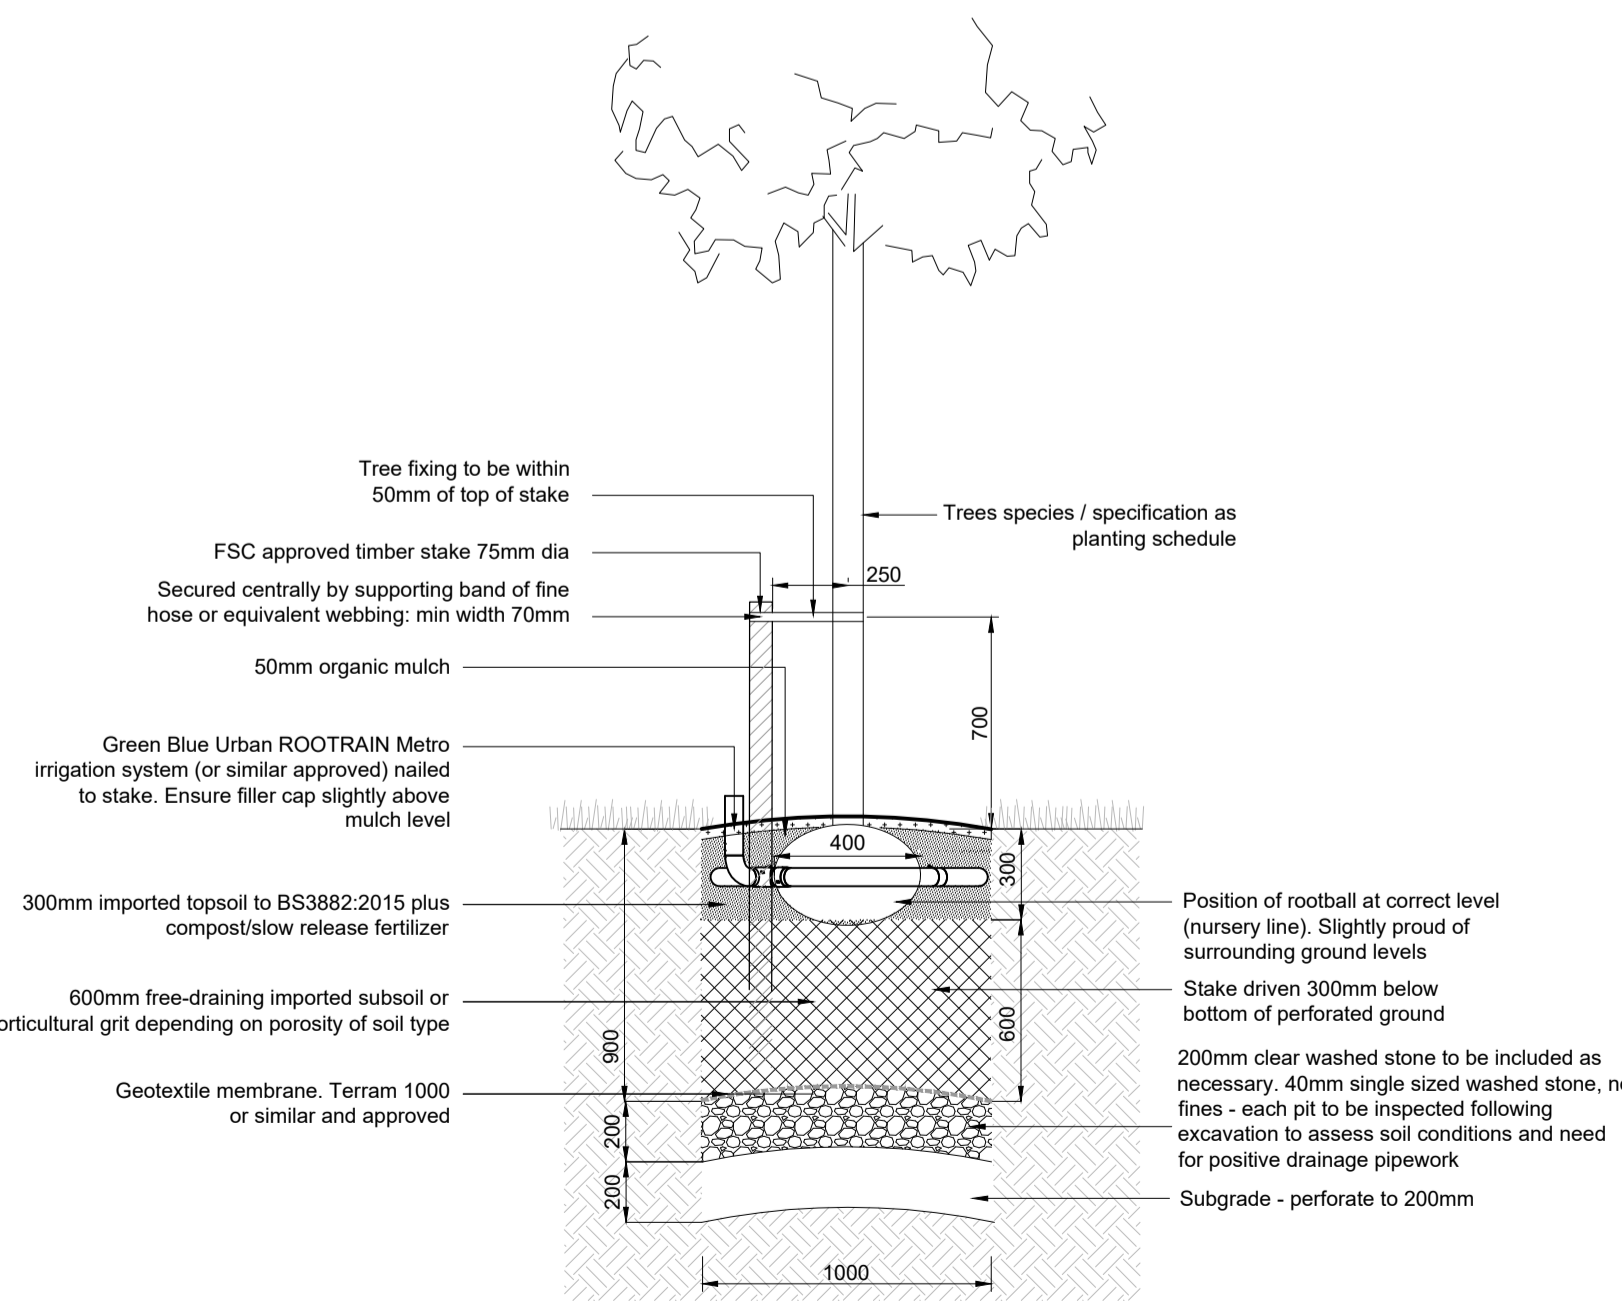

02 Tree pit details - Soft Landscape Areas 1:25 @ A1

FINAL

Table with columns: DATE, DRAWN, DESCRIPTION OF REVISION, REVISION LETTER, CHECKED BY. Shows revision history for Revised Planting Schedule.

FOR TENDER



DEACON DESIGN Landscape Architecture | Masterplanning | Urban Design 12a The Square, Wickham, Hampshire PO17 5JQ

Table with columns: PROJECT TITLE, PROJECT NUMBER, PLOT DATE, DRAWING NUMBER, DRAWING SCALE, DRAWING TITLE, SHEET NUMBER. Includes details for Welwyn Garden City Care Home.

Table with columns: DRAWING NUMBER, REVISION LETTER, DRAWING FILE LOCATION, PROJECTS. Includes file path information.