### 1071: 76 Brockswood Lane

1071-PP-01 Planning Drawing: Proposed Front Driveway plan

#### PROPOSED BRICK PIERS

5 No. Proposed 2 brick wide brick piers. Funton second hand stock: London stock to match house.

Height of piers: 1.9m

Joints: Sand and cement

Caps: Simple yorkstone or Portland stone with small overhang.

York stone or Portland stone house address with subtle downlighting

### PROPOSED AUTOMATED GATE

Approx. 1.8m high vehicle gate.

Steel framed and clad in hardwood.

Colour: Natural finish

### PLANTING

New shrub and herbaceous planting to side of pedestrian path and inside proposed wall.

# PAVED DRIVEWAY

Resin bound gravel.

Colour: Natural Aggregate

Medium texture, 6mm

PAVED DRIVEWAY CROSSOVER & EDGING

Vande Moortel. Colour: Grafiet

Dimensions: 208mm x 50mm x 102mm

Laid on edge

### PAVED PATHWAY

Vande Moortel.

Colour: Salvia

Dimensions: 215mm x 51mm x 104mm

## NEW HEDGE

New hedge to in front of proposed fence.


Fagus sylvatica 150–175cm

### NEW FENCE

Proposed fence to be constructed from softwood

feather edge boards.

1.8m high.

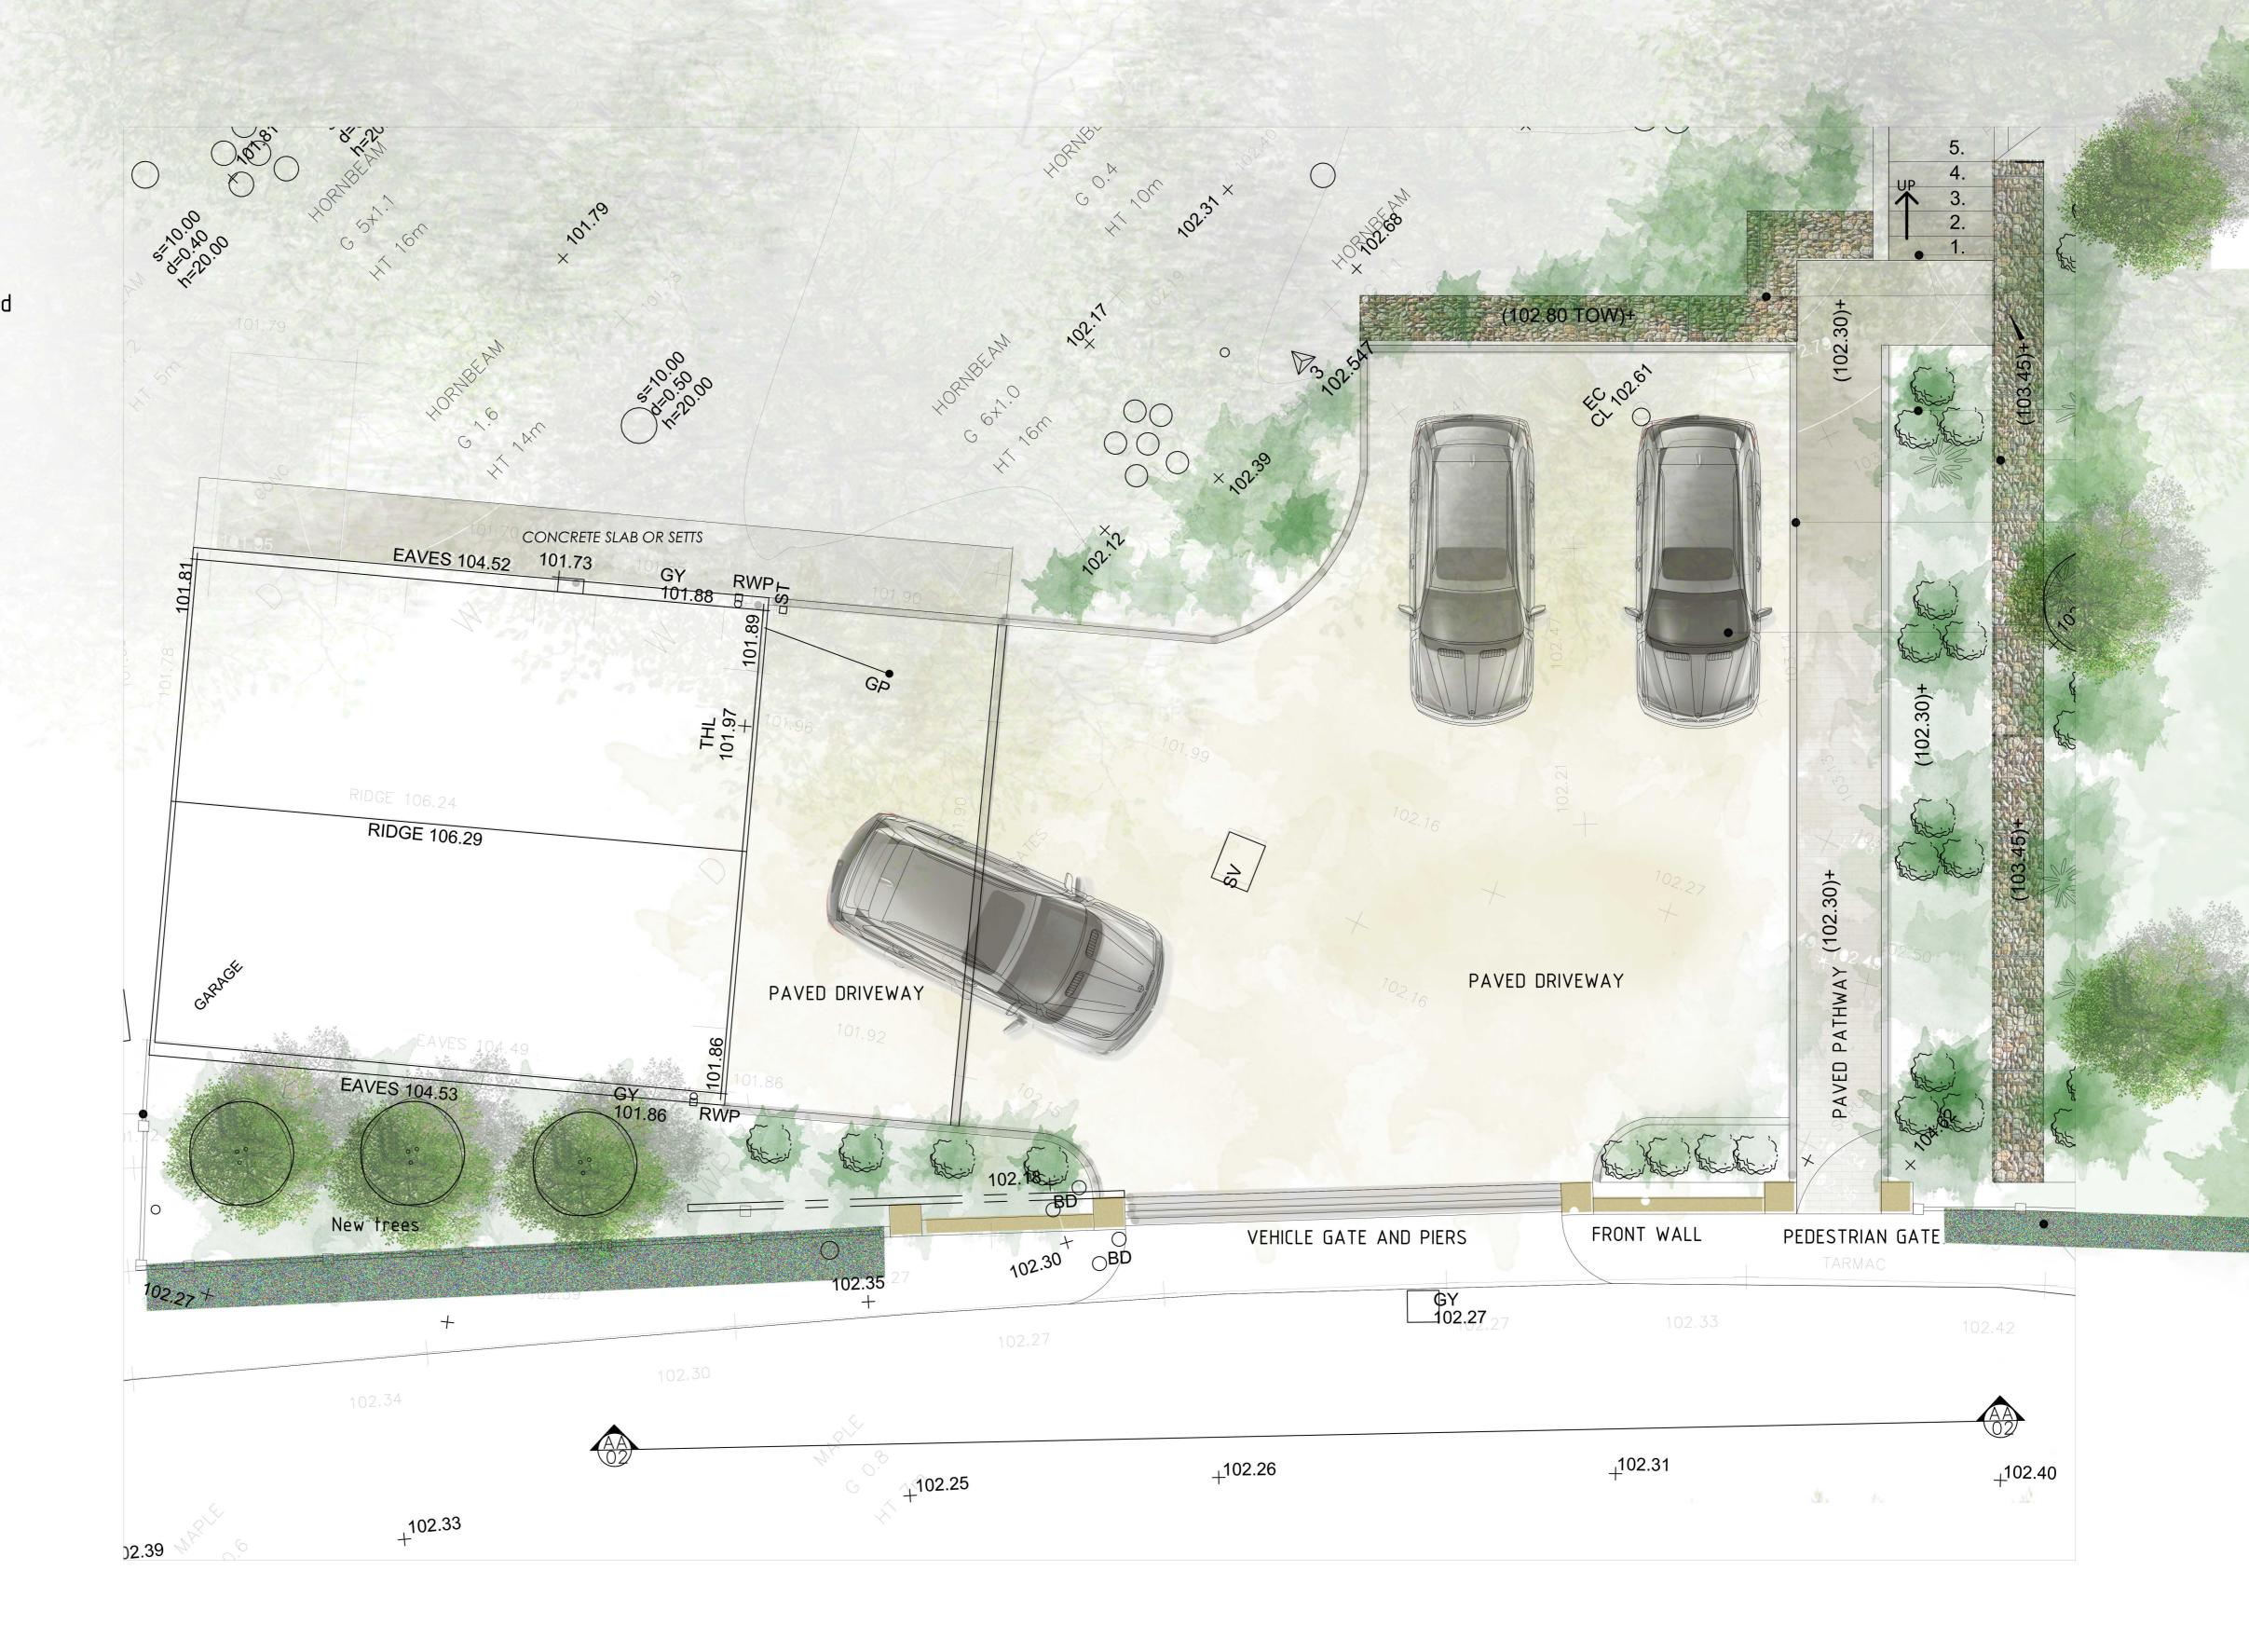





+44 (0) 1727 576008

info@pehrssonscott.com

