


1071: 76 Brockwood Lane
1071-PP-03 Planning Drawing: Proposed Front Boundary Elevation and Plan

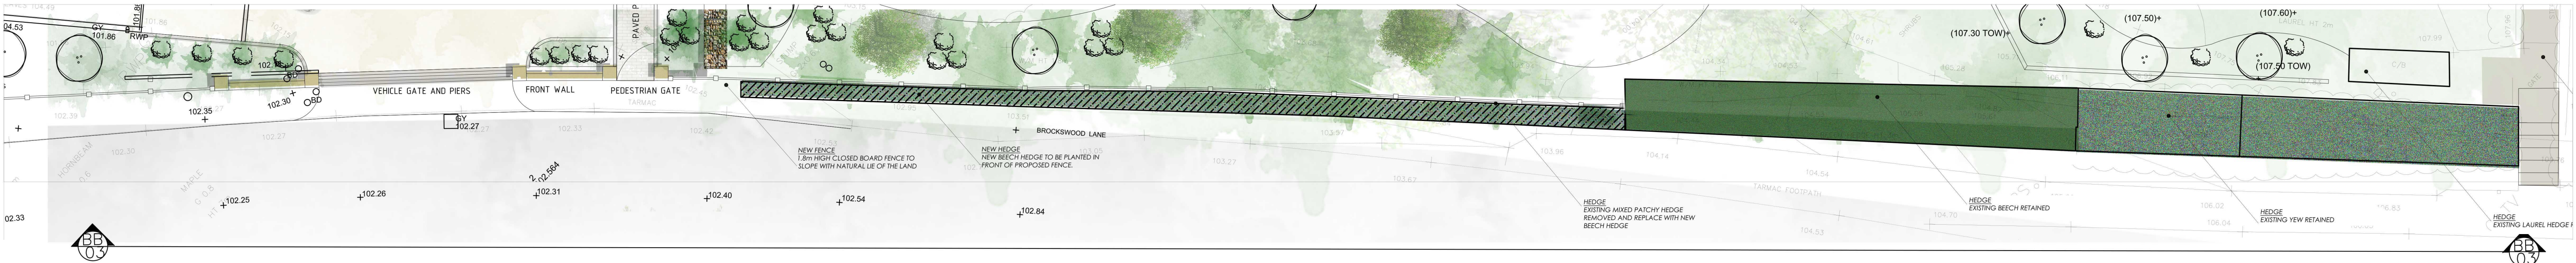

Proposed Front Boundary plan 1:100 @A1



Proposed Front Boundary Elevation BB 1:100 @A1



Existing Front Boundary Plan 1:100 @A1

