


## 1071-PP-04 Planning Drawing: Existing Front Driveway

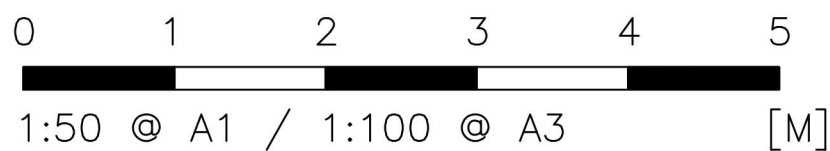

### Photo of existing driveway

**NOTE:**1 This drawing to be read in conjunction with all relevant architect's and engineer's drawings and the specification.


2 Any discrepancies or details on or between these drawings must be drawn to the attention of the landscape architect (and to the architect or engineer as appropriate) in writing for clarification.

2. All dimensions are in millimetres unless otherwise noted.

4 This drawing is the copyright of PEHRSSON SCOTT LTD.  
(and other consultants where parts of their drawings have  
been incorporated) and cannot be reproduced or used  
without their written permission.

STATUS

# PLANNING

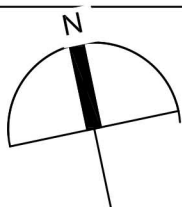

Description
-------------

1000

100

Drawing Name Existing Front Driveway plan

Dwg number 1071-PP-04

Rev

Scale 1:50 @ A1

Date 01.05.2021