


Map area bounded by: 523465,213244 523747,213526. Produced on 13 July 2021 from the OS National Geographic Database. Reproduction in whole or part is prohibited without the prior permission of Ordnance Survey. © Crown copyright 2021. Supplied by UKPlanningMaps.com a licensed OS partner (100054135). Unique plan reference: p8buk/660828/895458

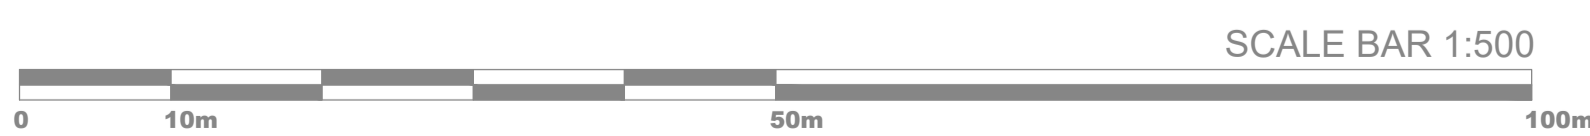

COPYRIGHT ©
 FIGURED DIMENSIONS ONLY ARE TO BE USED. FOR OTHER DIMENSIONS REFER TO CA. ALL DIMENSIONS TO BE CHECKED ON SITE PRIOR TO THE COMMENCEMENT OF WORK. DISCREPANCIES, AMBIGUITIES OR DIFFERENCES BETWEEN DRAWINGS, AND BETWEEN DRAWINGS AND SPECIFICATION OR BILLS OF QUANTITIES TO BE REFERRED TO CA WITHOUT DELAY.

Revision	Date	Description	Dwn./Chkd.
1	13.07.21	PLANNING ISSUE	SO/AD
0	25.05.21	PLANNING ISSUE	SO/AD

ARCHITECTS LAYOUTS
 N/A

PinnacleESP
 consulting engineers

Croydon Office:
 No.1 Croydon, 1st Floor, 12-16 Addiscombe, Croydon, CR0 0XT

London Office:
 Cargo Works, 1-2 Hatfields, London, SE1 9PG

Tel: 020 8776 5500 | **Fax:** 020 8776 5533
Email: info@pinnacle-esp.co.uk | **Web:** www.pinnacle-esp.co.uk

Project:
 CAMPUS WEST

Client:
 WELWYN HATFIELD

Title:
 SITE LOCATION PLAN - FOR PLANNING

Drawn: AD
Date: MAY '21
Scale: 1:500 @ A1

Drw No. P4252-PESP-AZ-RF-DR-ME-58-9160

Revision: 1