


RTS 002

Woodside House, Bridge Road, AL8 6UL

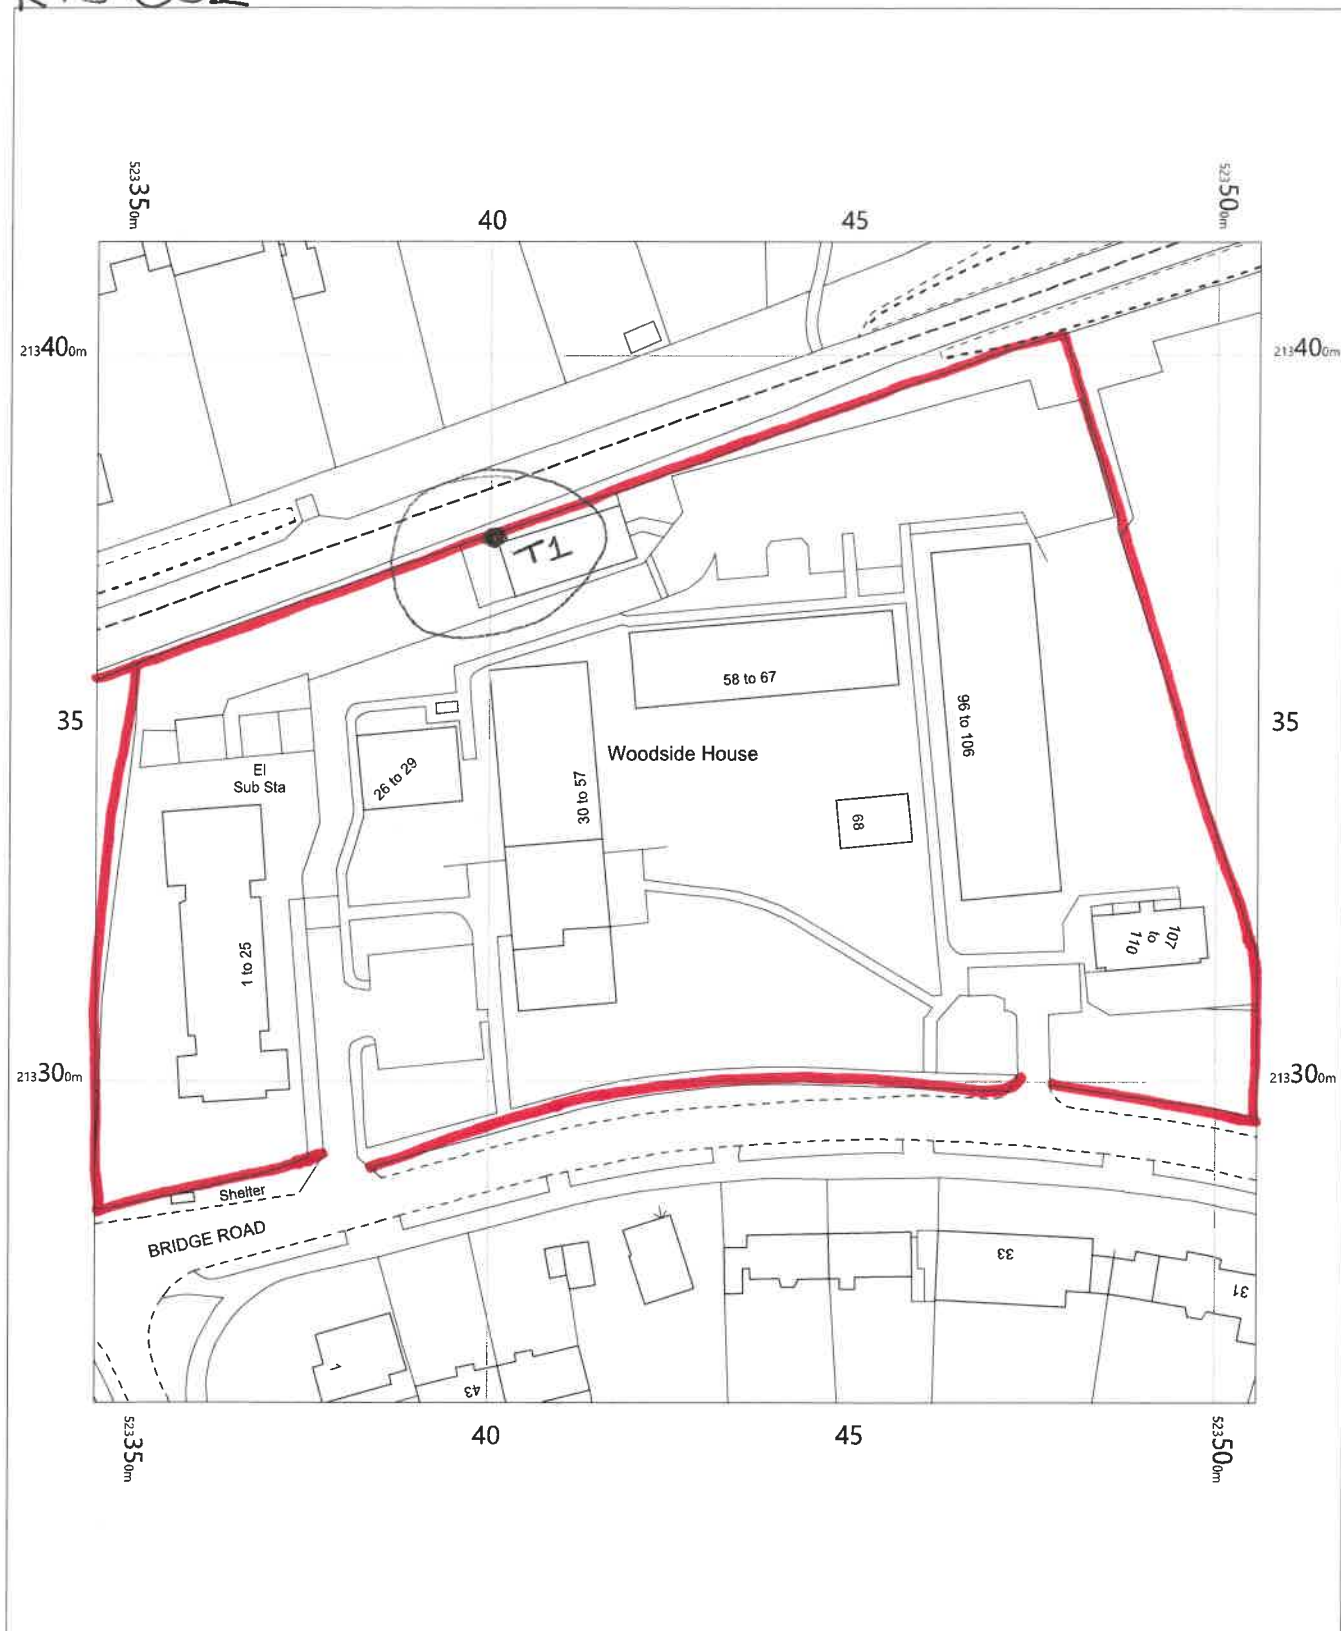

65 Woodside House
Bridge Road,
Welwyn Garden City,
Hertfordshire
AL8 6UL

OS MasterMap 1250/2500/10000 scale
Wednesday, September 1, 2021, ID: MPMBL-00987547
www.planningapplicationmaps.co.uk
1:1000 scale print at A4, Centre: 523426 E, 213336 N
©Crown Copyright Ordnance Survey. Licence no. 100051661

