



0m 4m 8m 12m 16m 20m

VISUAL SCALE 1:200 @ A1

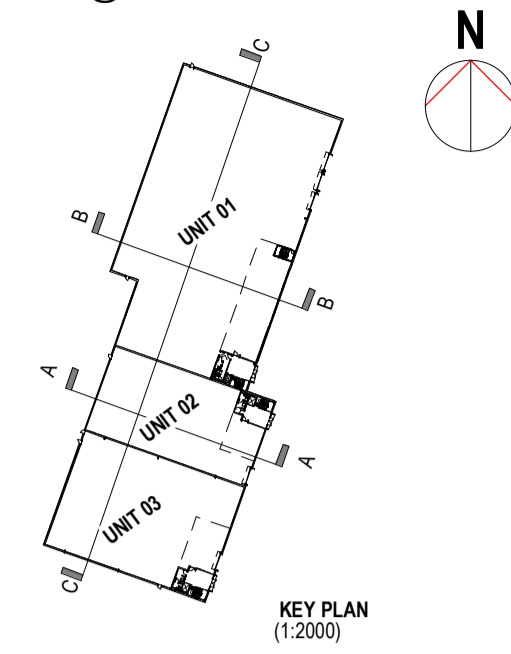


The contractor is to check all dimensions on site and report any discrepancies to the Architect.
All rights described in chapter IV of the copyright, designs and patents act 1988 have been generally asserted.


Notes

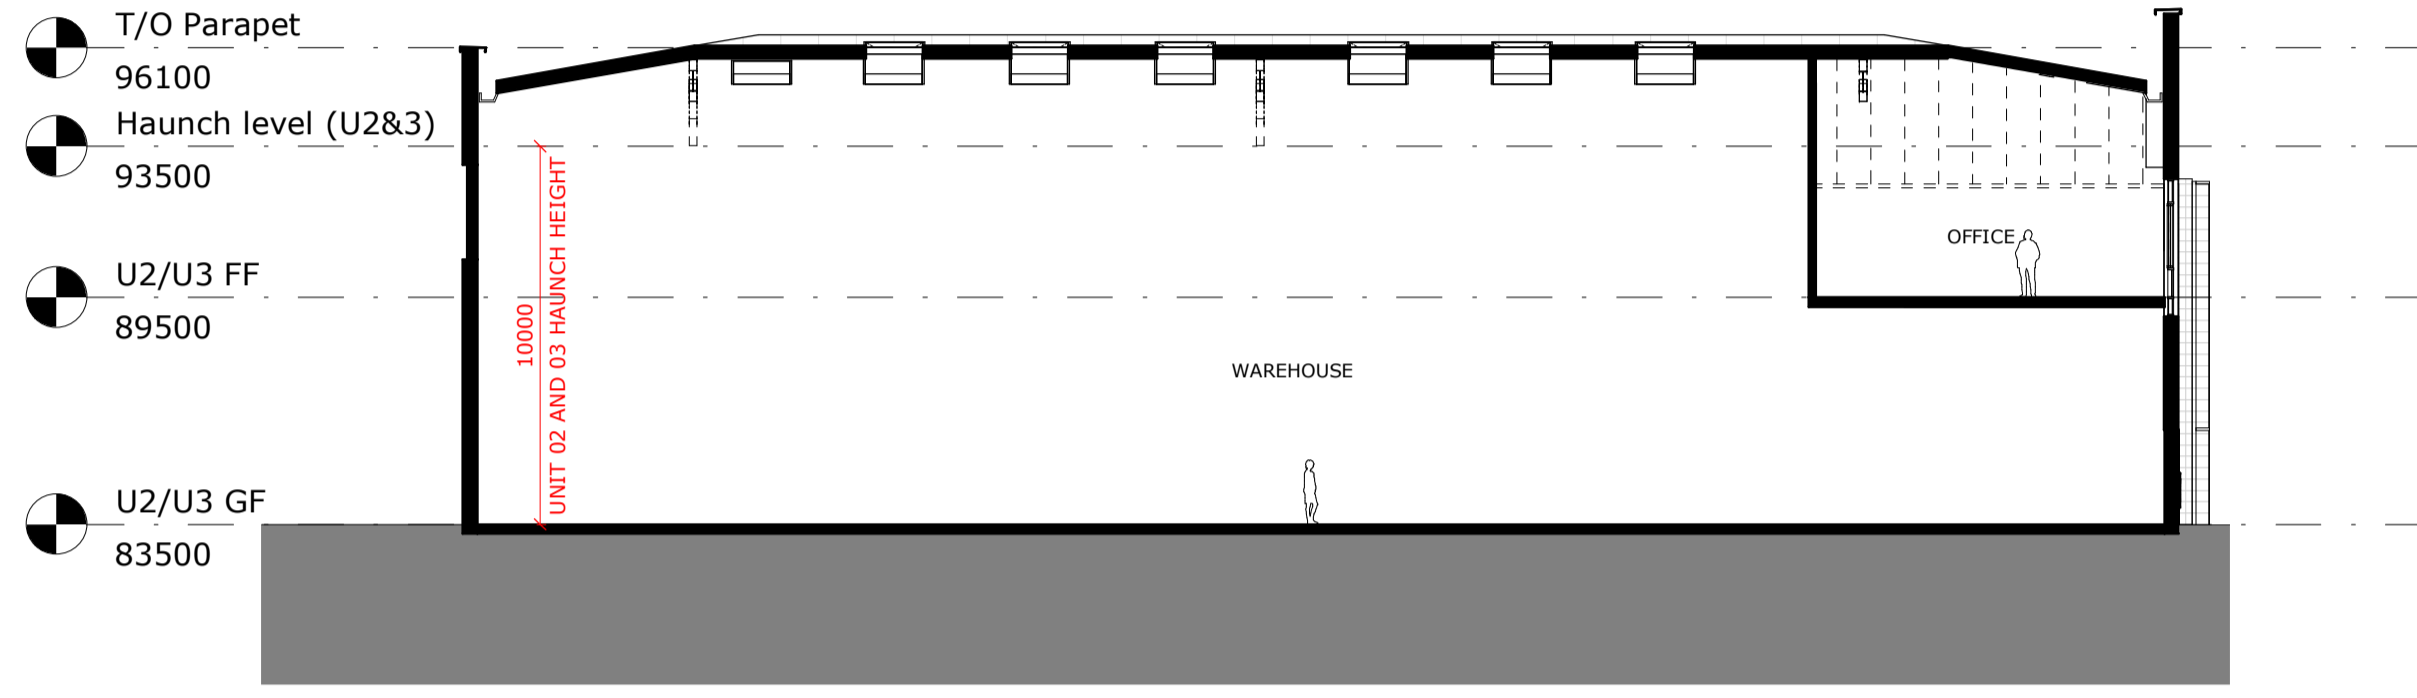

Section 2
SCALE: 1 : 200

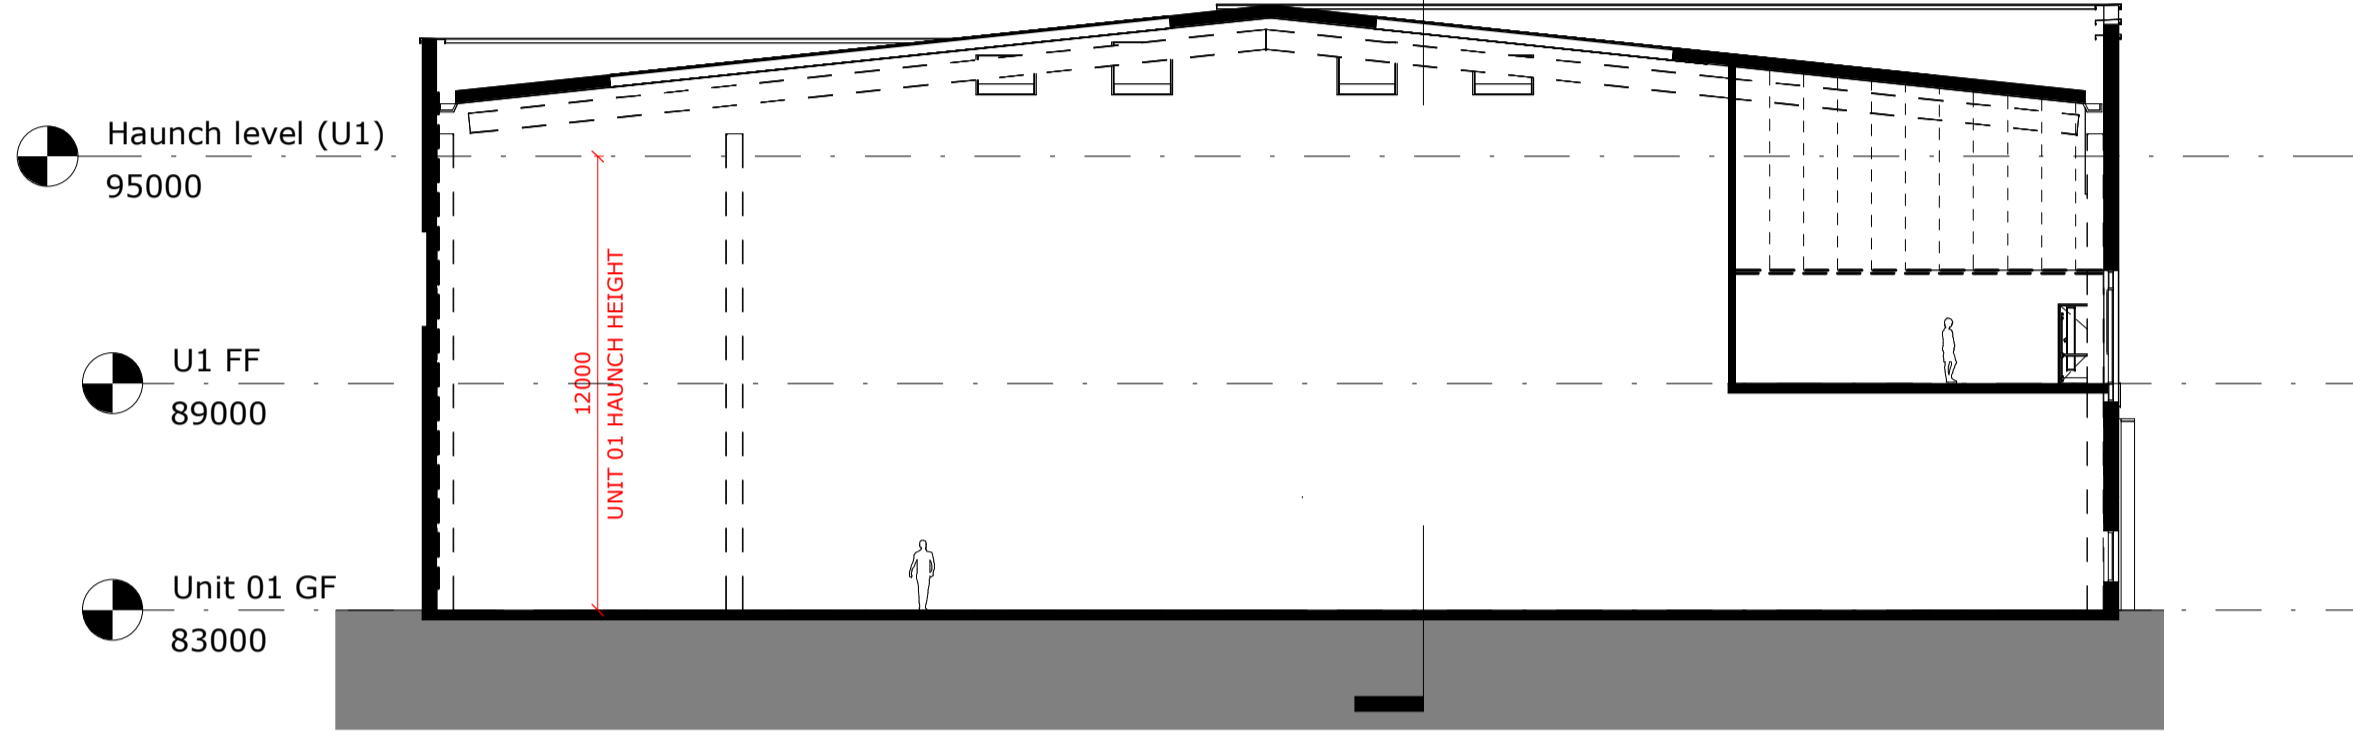

Section 5
SCALE: 1 : 200

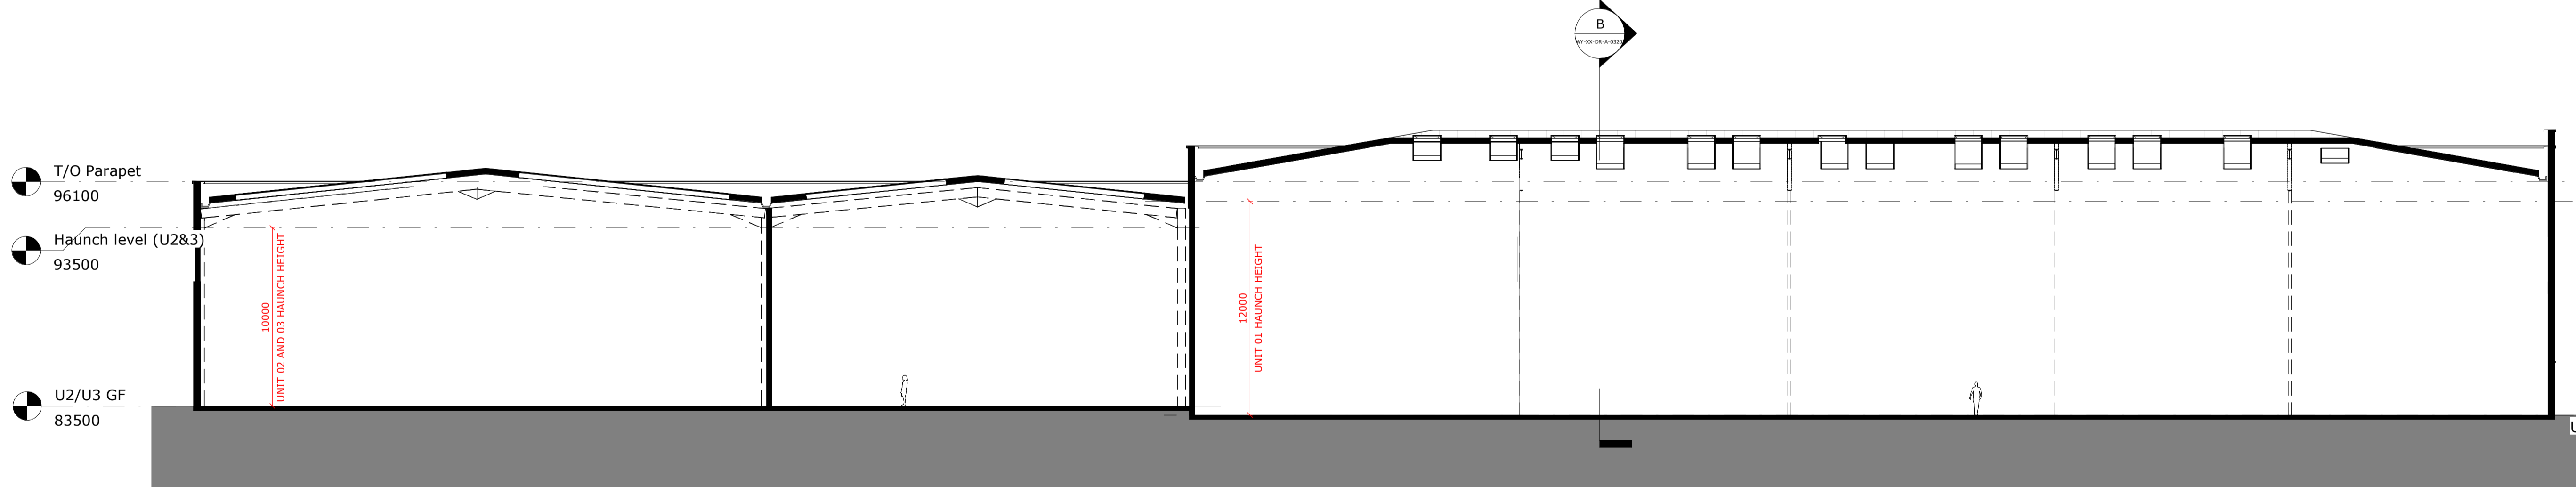

Section 4
SCALE: 1 : 200

Haunch level (U1) 95000

Unit 01 GF 83000

Rev	Description	Date	By	Chk
P7	Planning Submission	05/10/21	CC	JD
P6	Planning Submission	27/08/21	CC	JD
P5	Building Layout Update based on Chris's input, Unit 01 FF revised	16/08/21	CC	JD
P4	General Layout Updates, Draft Issue	03/08/21	CC	JD
P3	Preliminary Issue	18/06/21	CC	JD
P2	Preliminary Issue	04/06/21	CC	JD
P1	Preliminary Issue	21/05/21	CC	JD

3rd Floor
7-15 Rosebery Avenue
London EC1R 4SP
Telephone +44(0)203 8746707
Website www.jeffersonsheard.com



Project
Tewin Road, Welwyn Garden City

Drawing
GA Sections - As Proposed

Scale 1 : 200	Drawn CC	Date JUNE 21
Drawing Purpose PLANNING SUBMISSION	Status S5	
Ref 1734-JSA-WY-XX-DR-A-03201	Rev. P7	