


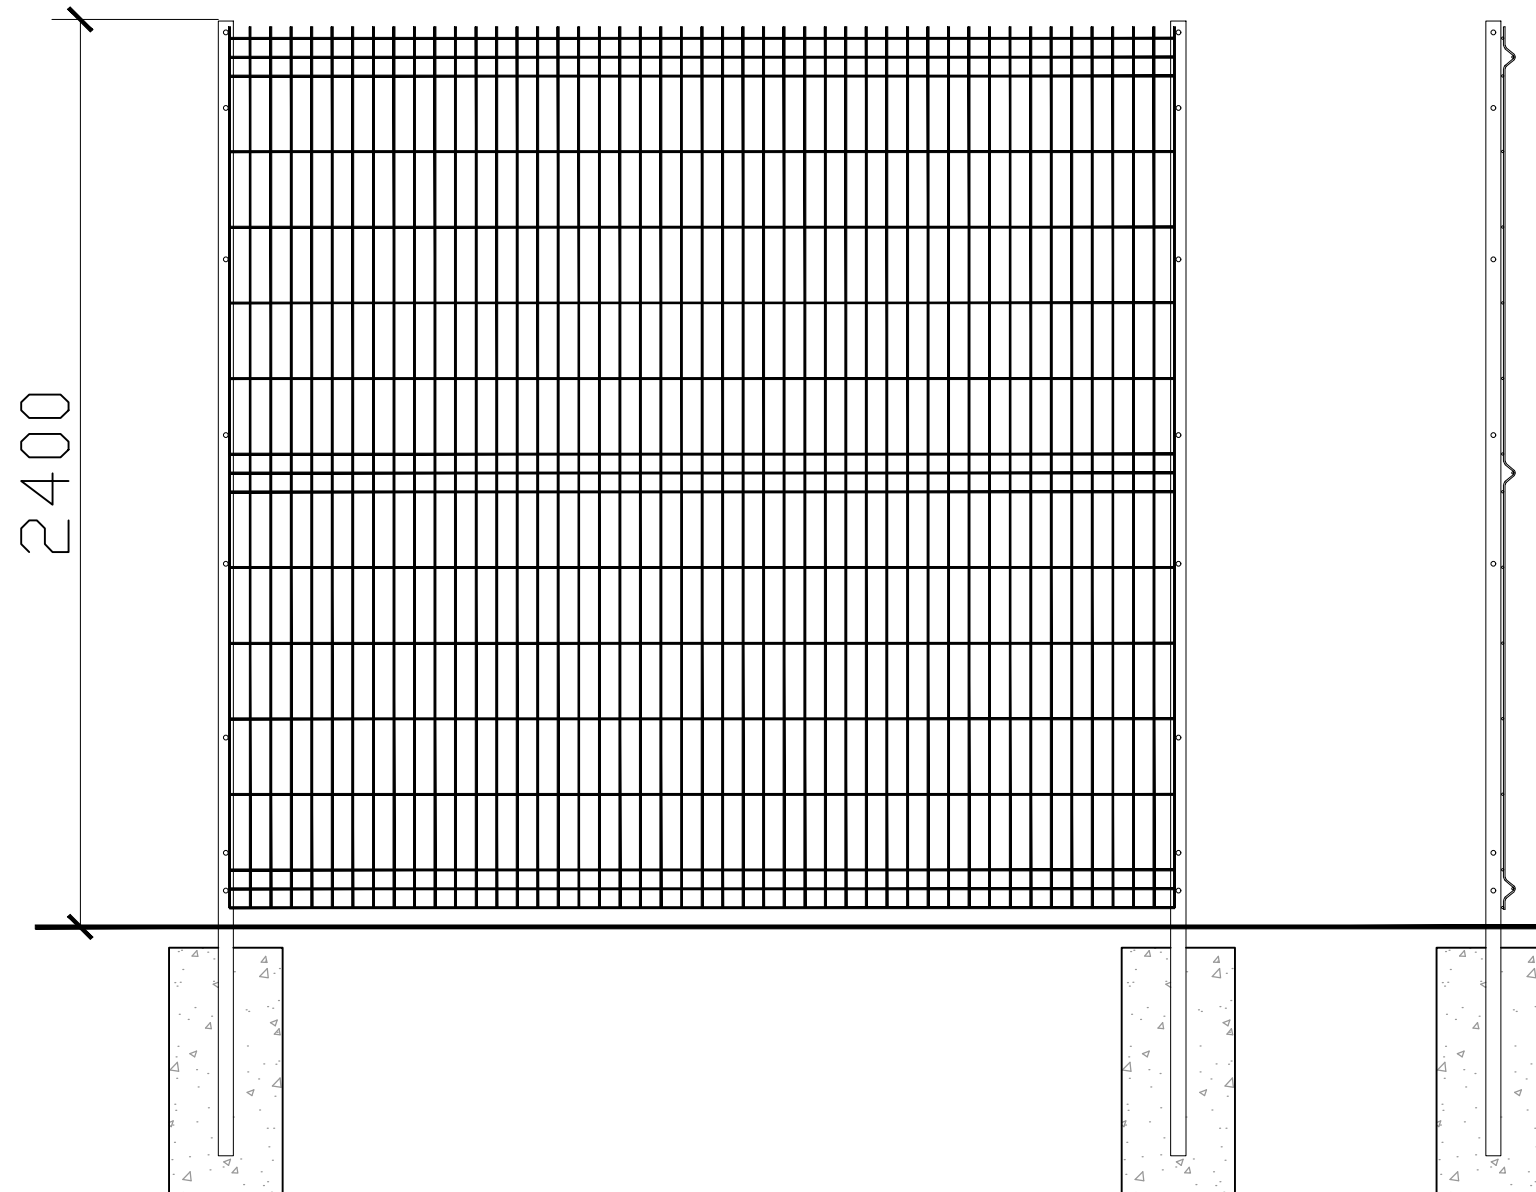

VISUAL SCALE 1:20 @ A3



The contractor is to check all dimensions on site and report any discrepancies to the architect
All rights described in chapter IV of the copyright, designs and patents act 1988 have been generally asserted

Notes

PLEASE REFER TO LANDSCAPE DETAIL PLAN
1734-JSA-WY-XX-DR-A-01203 FOR INDICATIVE
LOCATION OF PERIMETER FENCE

Rev	Description	Date	By	Chk
P2	Planning Submission	05/10/21	JD	CC
P1	Initial Issue	17/09/21	JD	CC

3rd Floor
7-15 Rosebery Avenue
London EC1R 4SP
Telephone +44(0)2038746707
Website www.jeffersonsheard.com



Project
Tewin Road
Welwyn Garden City

Drawing
Proposed Perimeter Fence

Scale 1:20	Drawn JSA	Date 17/21
Drawing Purpose PLANNING SUBMISSION		Status S5
Ref. 1734-JSA-WY-XX-DR-A-90001		Rev. P2

A3