


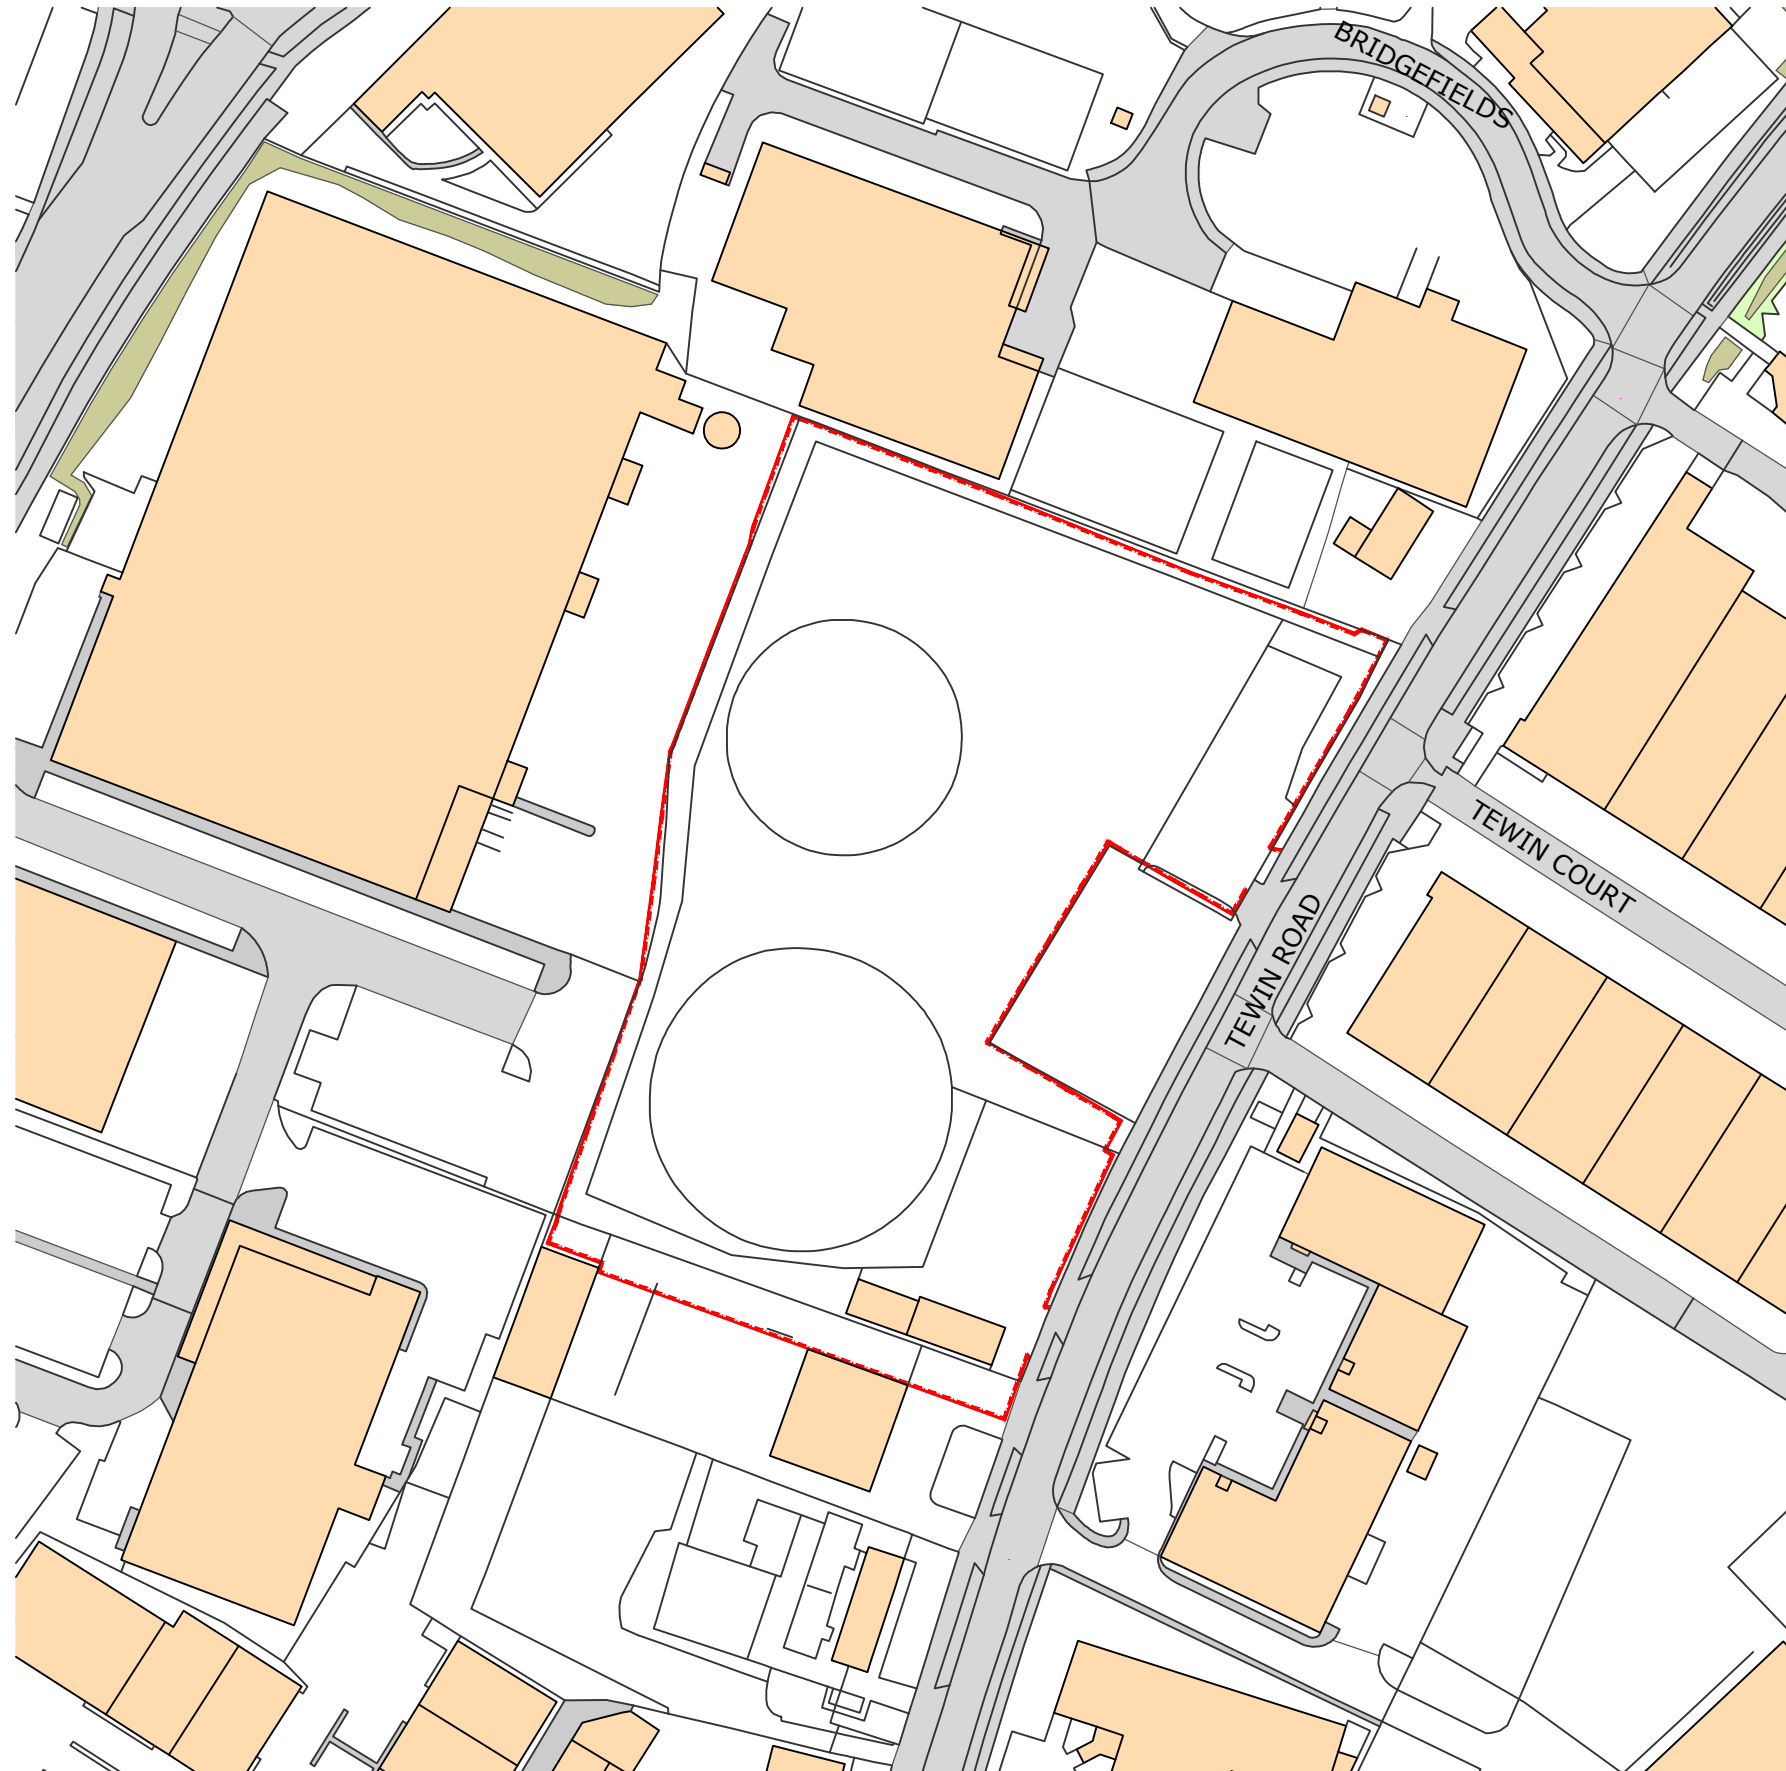

VISUAL SCALE 1:1250 @ A3



The contractor is to check all dimensions on site and report any discrepancies to the architect
 All rights described in chapter IV of the copyright, designs and patents act 1988 have been generally asserted

Notes

SITE ADDRESS
 Tewin Rd,
 Welwyn Garden City
 AL7, UK

LEGEND

■ ■ ■ APPLICATION BOUNDARY

| P3 | Planning Submission | 05/10/21 | CC | JD |
|-----|---------------------|----------|----|-----|
| P2 | Planning Submission | 27/08/21 | CC | JD |
| P1 | Initial Issue | 20/08/21 | CC | JD |
| Rev | Description | Date | By | Chk |

3rd Floor
 7-15 Rosebery Avenue
 London EC1R 4SP

Telephone +44(0)2038746707
 Website www.jeffersonsheard.com



Project
Tewin Road
Welwyn Garden City

Drawing
Site Location Plan

| | | |
|--|--------------|----------------|
| Scale 1:1250 | Drawn JSA | Date AUG 21 |
| Drawing Purpose PLANNING SUBMISSION | | Status S5 |
| Ref. 1734-JSA-WY-XX-DR-A-01001 | Rev. P3 | |

A3