



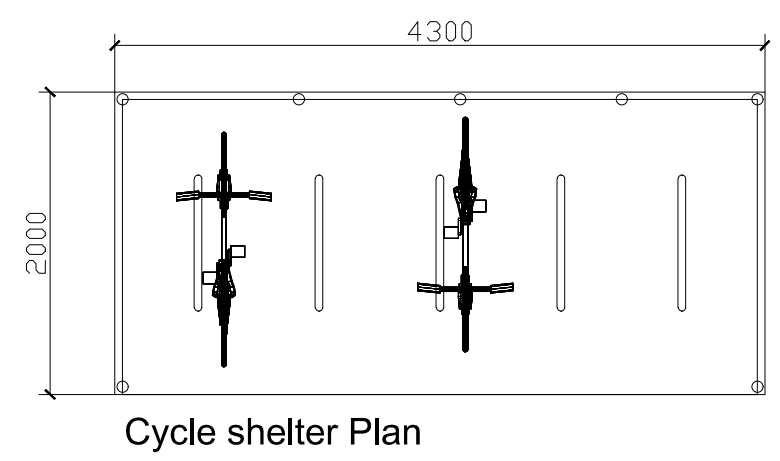

VISUAL SCALE 1:50 @ A3

Do not scale from this drawing
 The contractor is to check all dimensions on site and report any discrepancies to the architect
 All rights described in chapter IV of the copyright, designs and patents act 1988 have been generally asserted

Notes

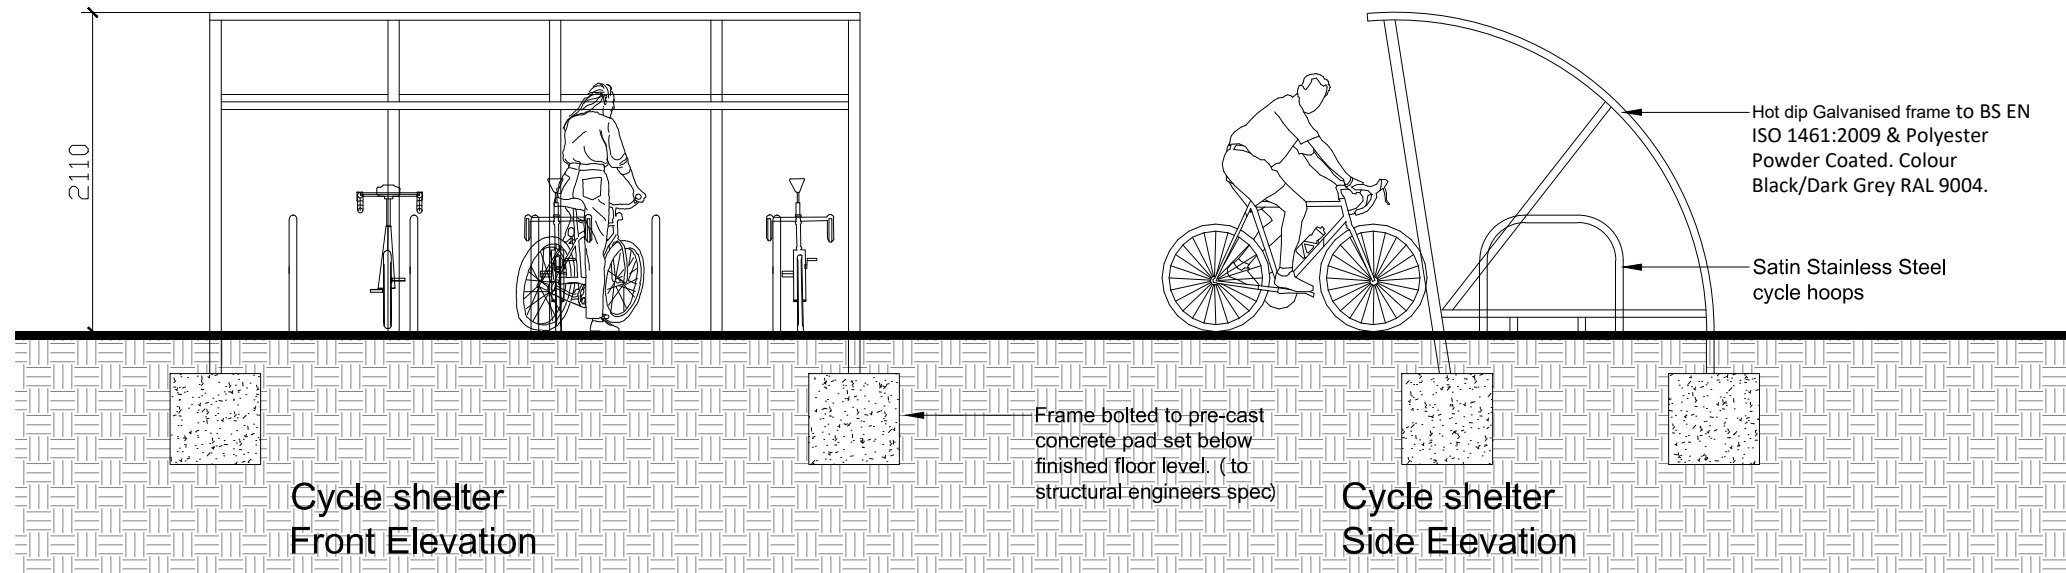

| Rev | Description | Date | By | Chk |
|-----|---------------------|----------|----|-----|
| P1 | Planning Submission | 11/05/22 | CC | JD |

First floor
 3 Bleeding Heart Yard
 London EC1N 8SJ
 Telephone +44(0)2038746707
 Website www.jeffersonsheard.com



Project
 tewin Road
 Welwyn Garden City

Drawing
 Cycle Store
 Details

| | | |
|------------------------------------|-------------|----------------|
| Scale 1:50 | Drawn CC | Date MAY 22 |
| Drawing Purpose FOR INFORMATION | | Status S2 |
| Ref. 1734-JSA-WY-XX-DR-A-90202 | | Rev. P1 |