



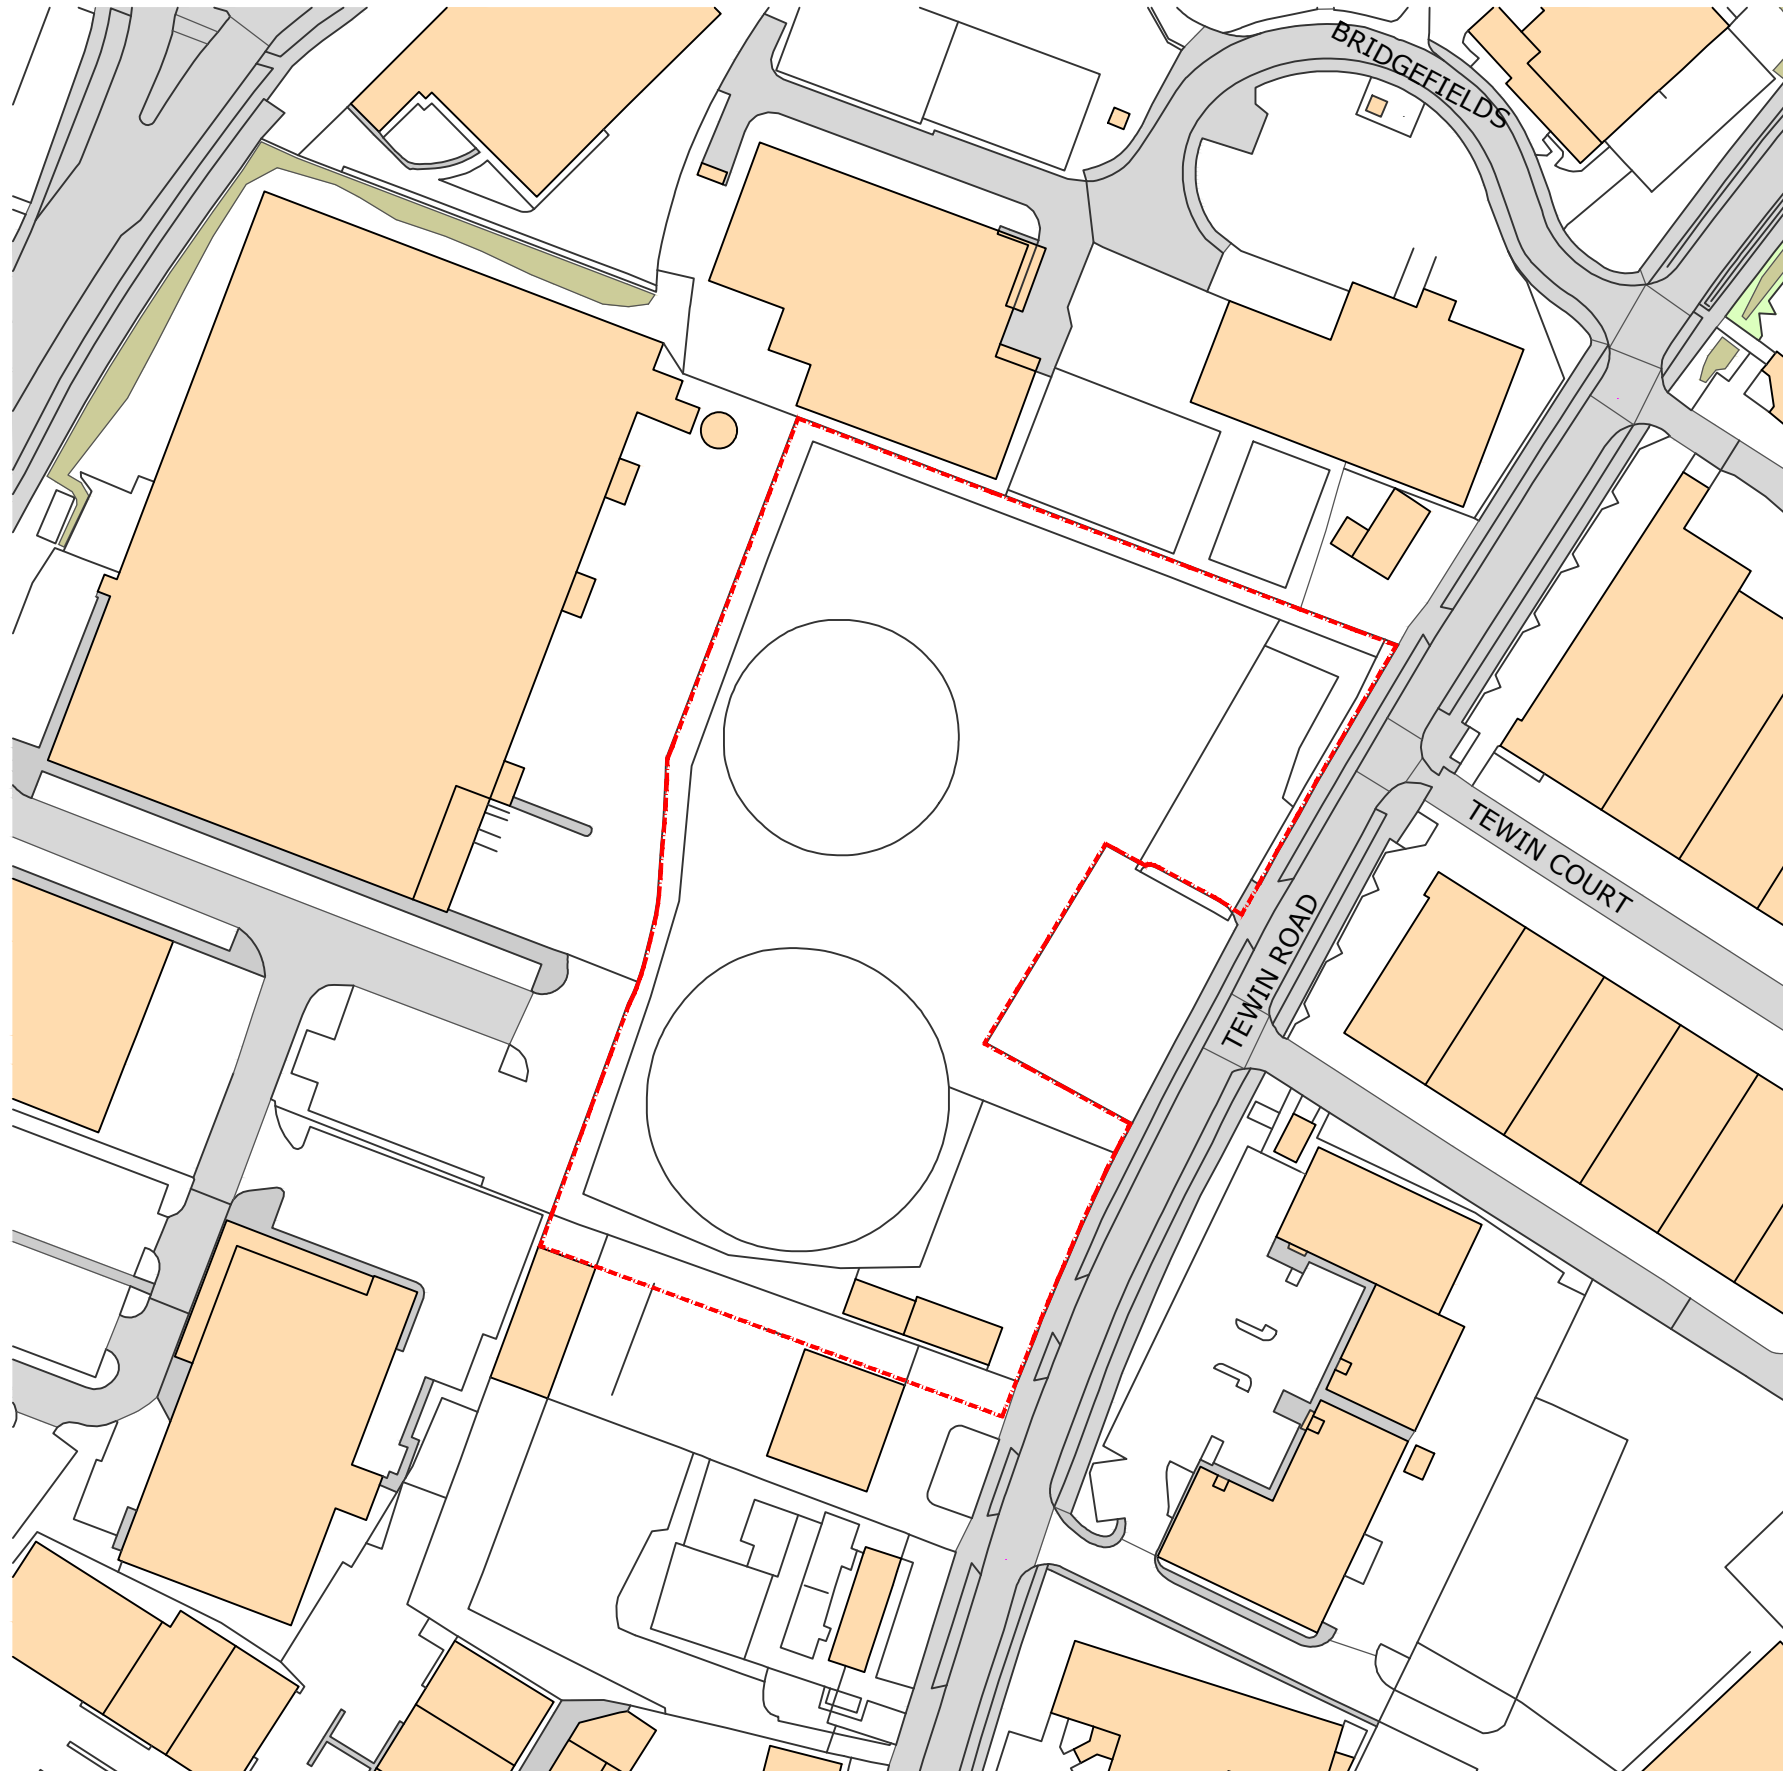

VISUAL SCALE 1:1250 @ A3

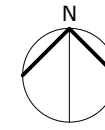

The contractor is to check all dimensions on site and report any discrepancies to the architect
 All rights described in chapter IV of the copyright, designs and patents act 1988 have been generally asserted

Notes

SITE ADDRESS
 Twinn Rd,
 Welwyn Garden City
 AL7 1BD, UK

LEGEND

■ ■ ■ APPLICATION BOUNDARY

P5	Redline Adjusted	28/04/22	CC	JD
P4	Redline Adjusted	11/04/22	CC	JD
P3	Planning Submission	05/10/21	CC	JD
P2	Planning Submission	27/08/21	CC	JD
P1	Initial Issue	20/08/21	CC	JD
Rev	Description	Date	By	Chk

3rd Floor
 7-15 Rosebery Avenue
 London EC1R 4SP

Telephone +44(0)2038746707
 Website www.jeffersonsheard.com



Project

Twinn Road
Welwyn Garden City

Drawing

Site Location Plan

Scale 1:1250	Drawn JSA	Date AUG 21
Drawing Purpose PLANNING SUBMISSION		Status S5
Ref. 1734-JSA-WY-XX-DR-A-01001	Rev. P5	

A3