

D	Internal layout updated to JSA drawing No. 1734-JSA-WY-XX-DR-A-01201_P11	DW	KH	12.05.2022
C	Notes revised.	DW	KH	07.10.2021
B	Internal layout updated (JSA file ref. 1734-JSA-WY-XX-M2-A-90201).	DW	KH	20.09.2021
A	Internal layout updated and site access relocated.	DW	KH	29.07.2021
REV	DETAILS	DRAWN	CHECKED	DATE

NOTES:



1. This drawing to be read & printed in colour.
2. This drawing is for illustrative purposes only, and not for construction.

PROJECT	Tewin Road, Welwyn Garden City
DRAWING TITLE	Proposed Northern Service Yard Access (Sheet 1 of 3)

CLIENT	HBD								
SCALE	1:250	SIZE	A3	DRAWN BY	DW	CHECKED BY	KH	DATE	05.07.2021
PROJECT REF	21055		DWG NO	003(1)		REV	D		

pulsar
TRANSPORT PLANNING

4 Underwood Row, London, N1 7LQ
Tel: 020 7324 2677
www.pulsartransport.co.uk

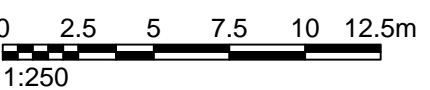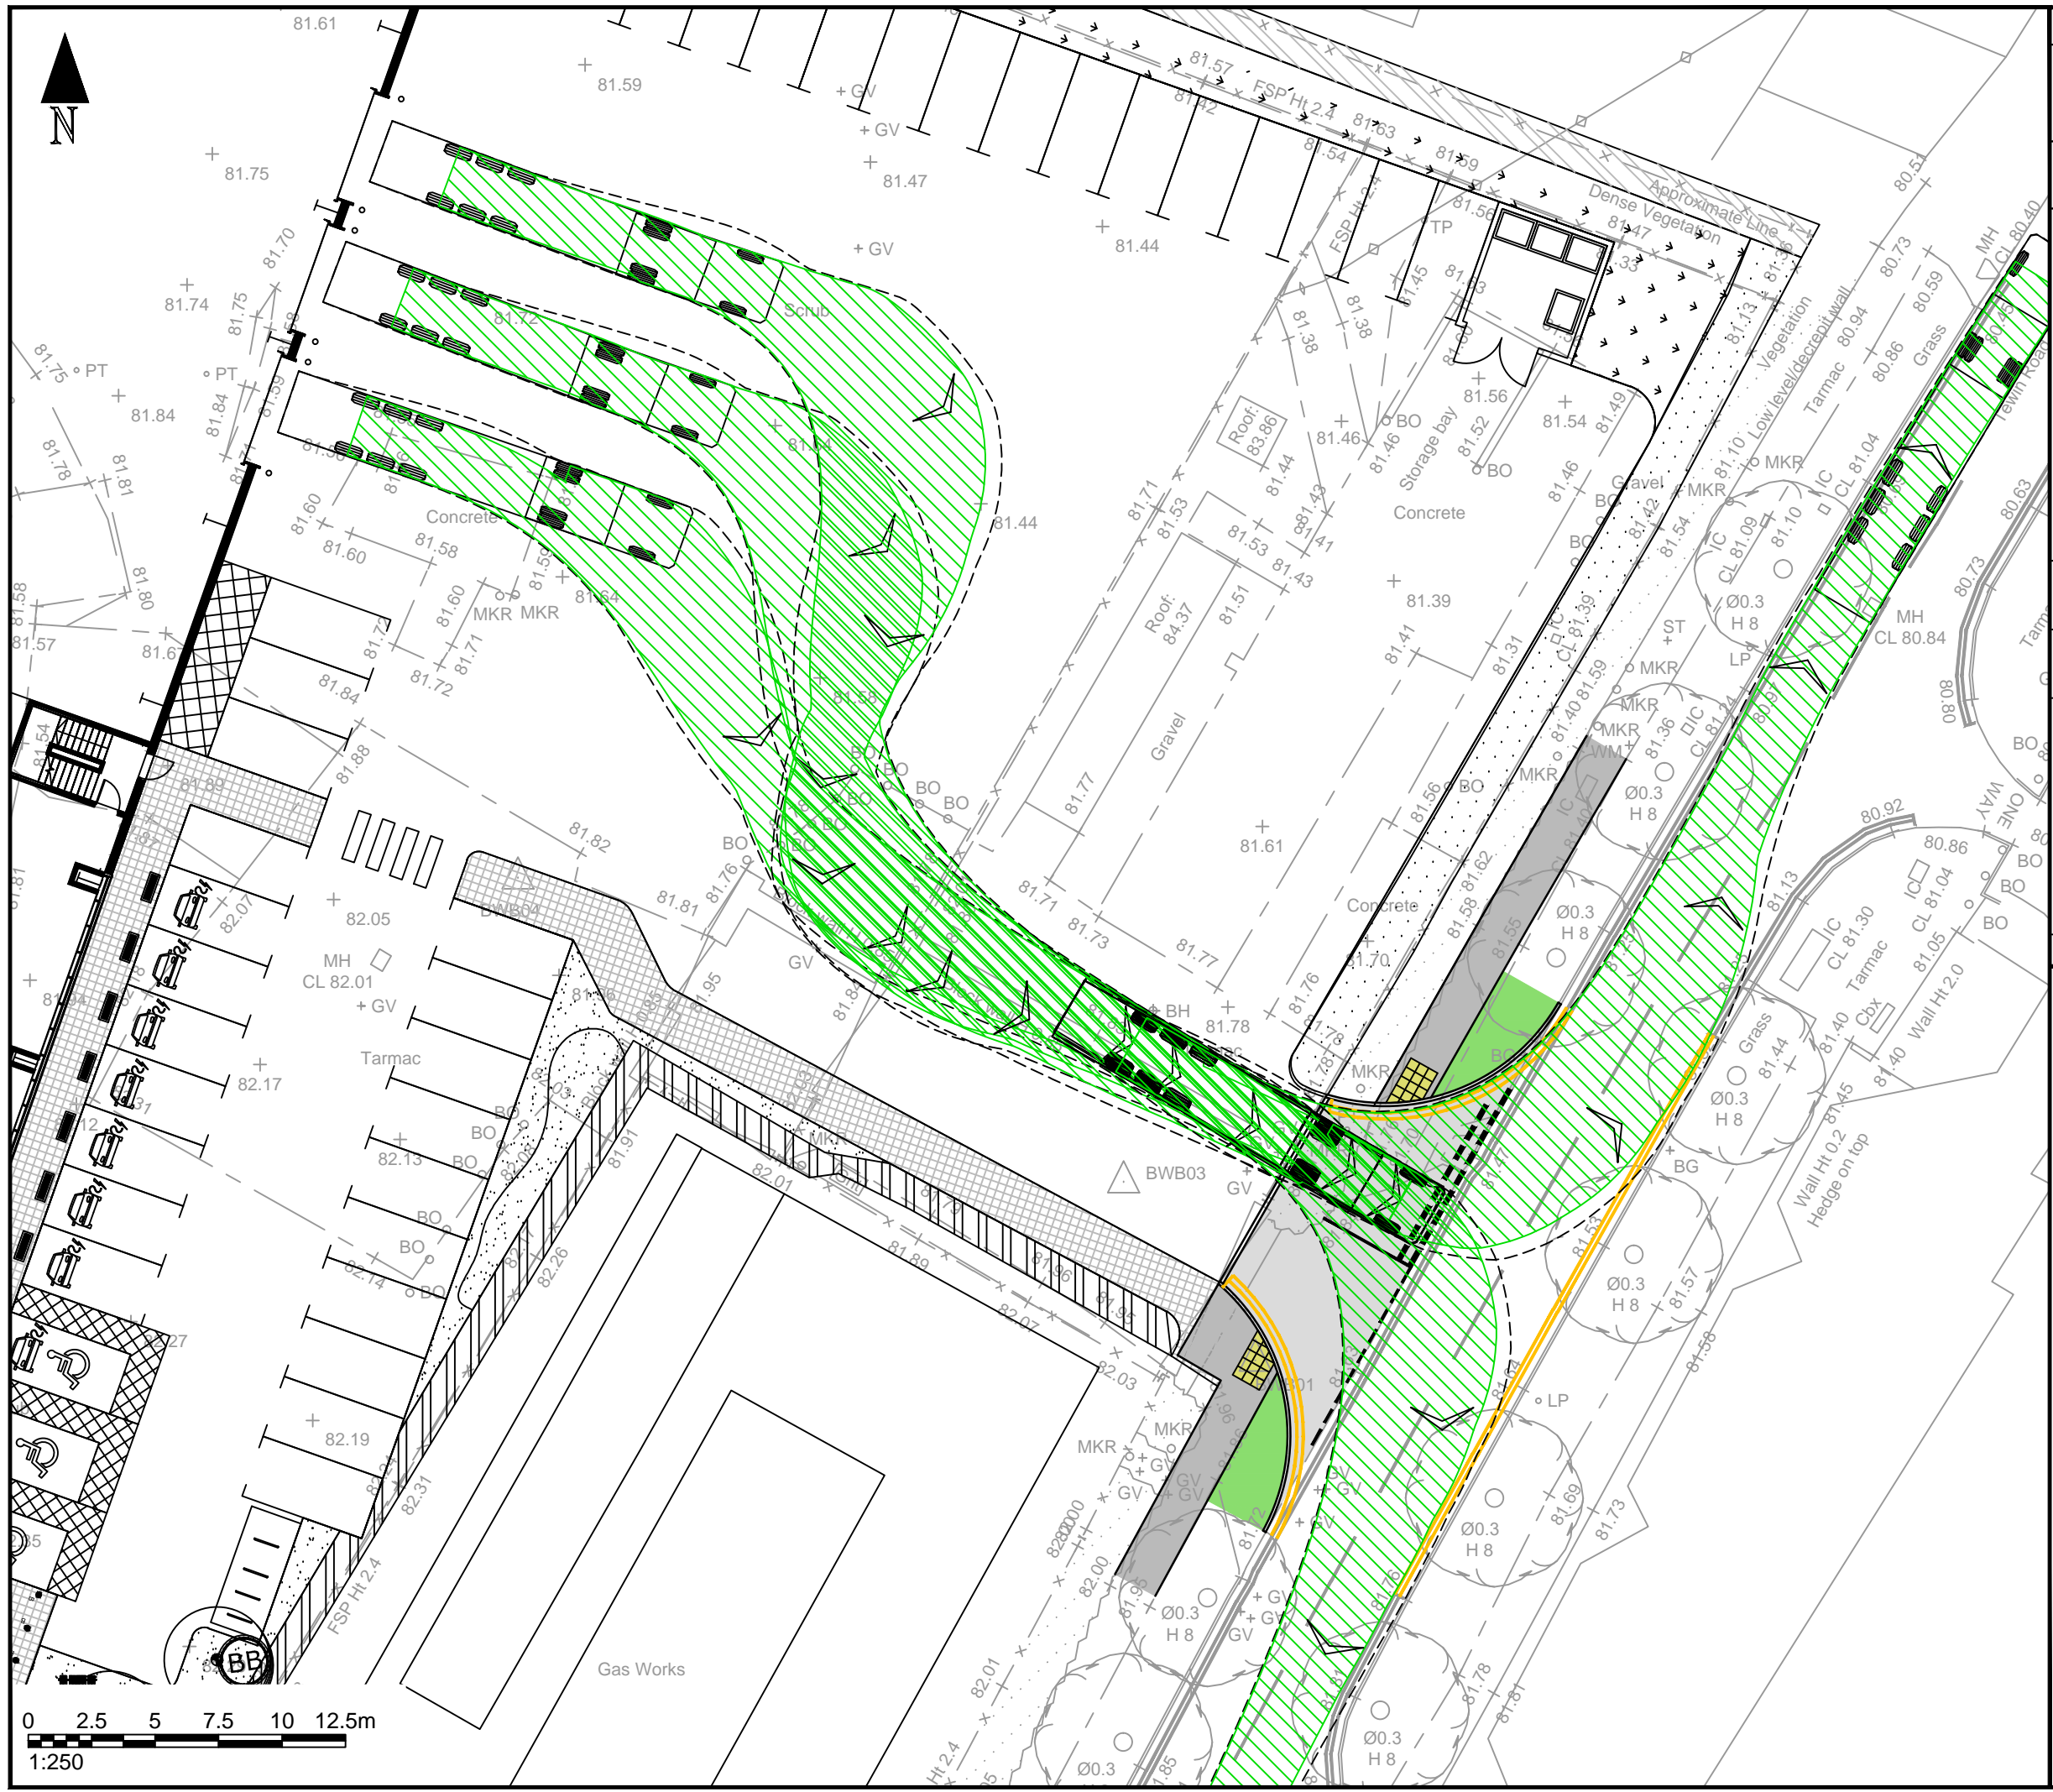

NOTES:

- This drawing to be read & printed in colour.
- This drawing is for illustrative purposes only, and not for construction.

FTA DESIGN ARTICULATED VEHICLE (1998)

	FORWARD MOVEMENTS (design speed - 5kph)
	REVERSE MOVEMENTS (design speed - 2.5kph)

D	Internal layout updated to JSA drawing No. 1734-JSA-WY-XX-DR-A-01201_P11	DW	KH	12.05.2022
C	Notes revised.	DW	KH	07.10.2021
B	Internal layout updated (JSA file ref. 1734-JSA-WY-XX-M2-A-90201).	DW	KH	20.09.2021
A	Internal layout updated and site access relocated.	DW	KH	29.07.2021

REV	DETAILS	DRAWN	CHECKED	DATE

CLIENT: **HBD**

PROJECT: **Tewin Road, Welwyn Garden City**

DRAWING TITLE: **Proposed Northern Service Yard Access (Sheet 3 of 3)**

SCALE: 1:250	SIZE: A3
---------------------	-----------------

DRAWN BY: DW	CHECKED BY: KH	DATE: 05.07.2021
---------------------	-----------------------	-------------------------

pulsar
TRANSPORT PLANNING

4 Underwood Row, London, N1 7LQ
Tel: 020 7324 2677
www.pulsartransport.co.uk

PROJECT REF: 21055	DWG NO: 003(3)	REV: D
---------------------------	-----------------------	---------------

NOTE: THE PROPERTY OF THIS DRAWING AND DESIGN IS VESTED IN PULSAR TRANSPORT LTD. IT MUST NOT BE COPIED OR REPRODUCED IN ANY WAY WITHOUT THEIR PRIOR WRITTEN CONSENT. ©Pulsar Transport Ltd. All rights reserved.