

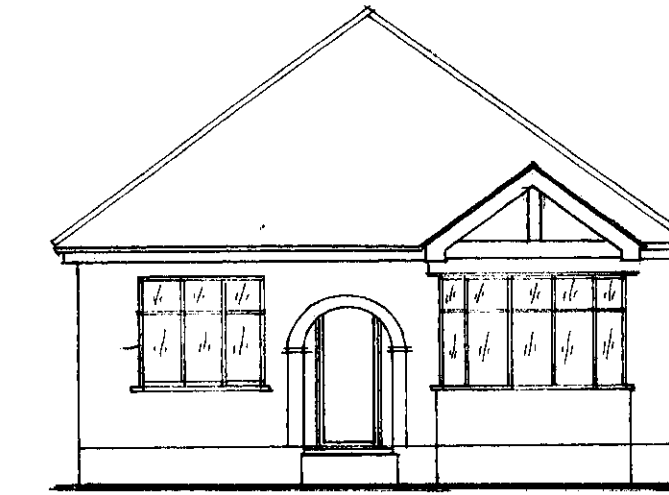
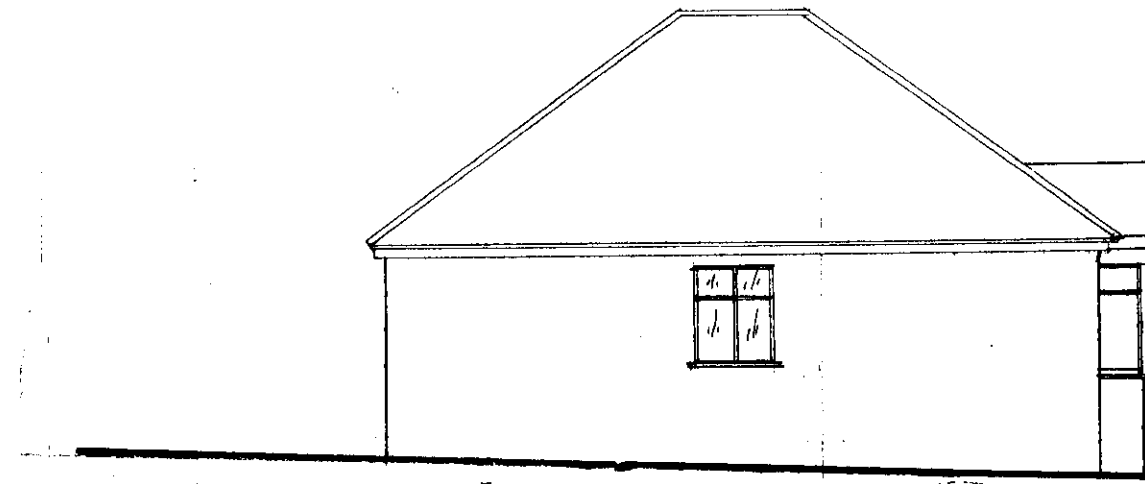
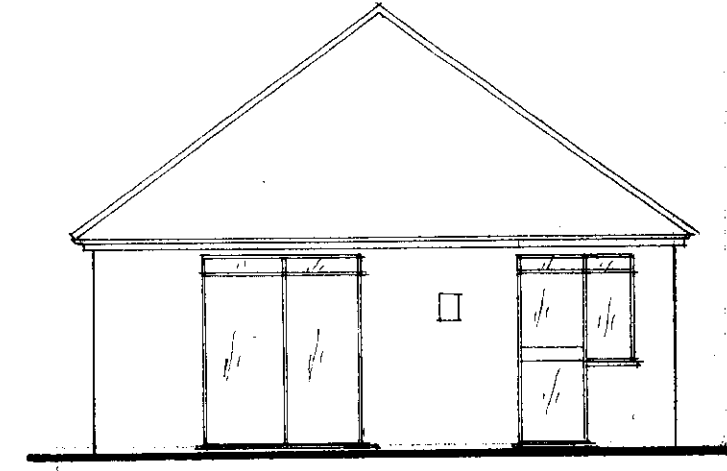
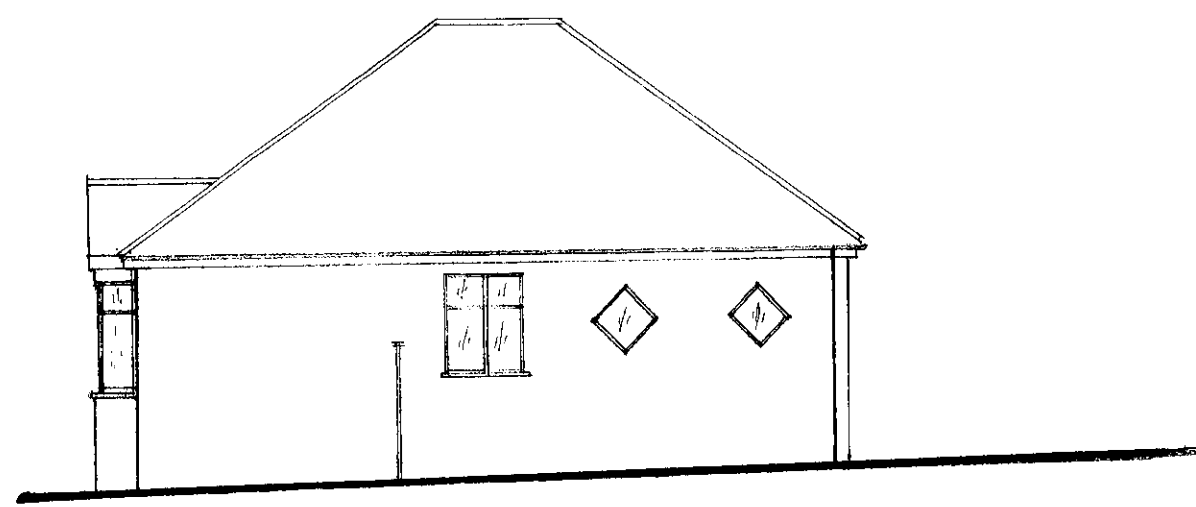
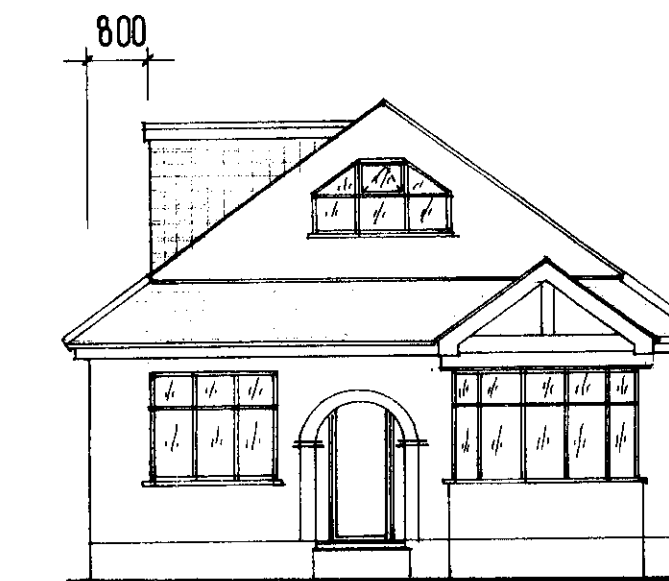
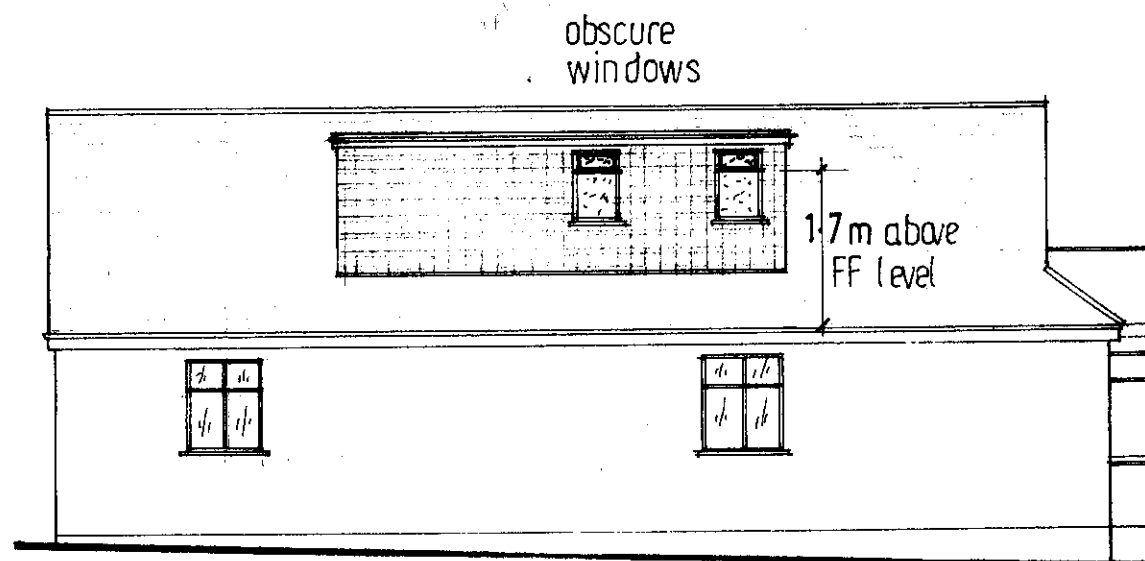



EXISTING
1:100

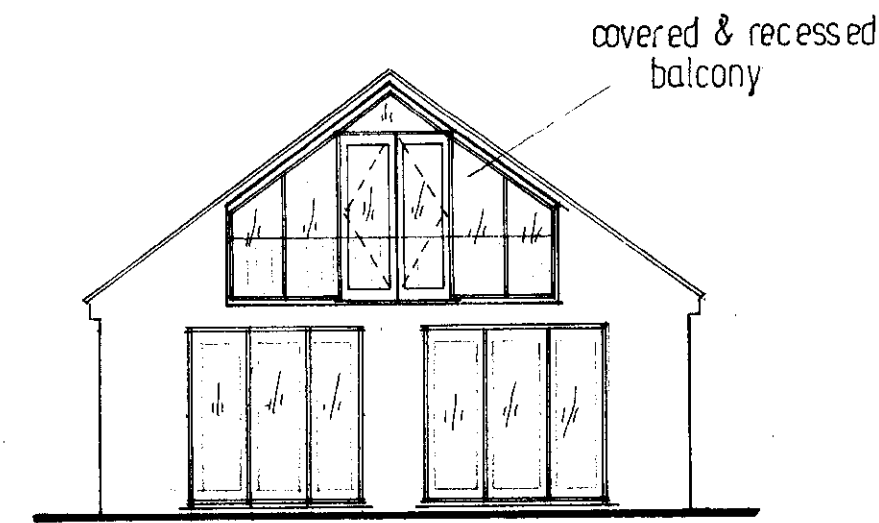


PROPOSED
1:100

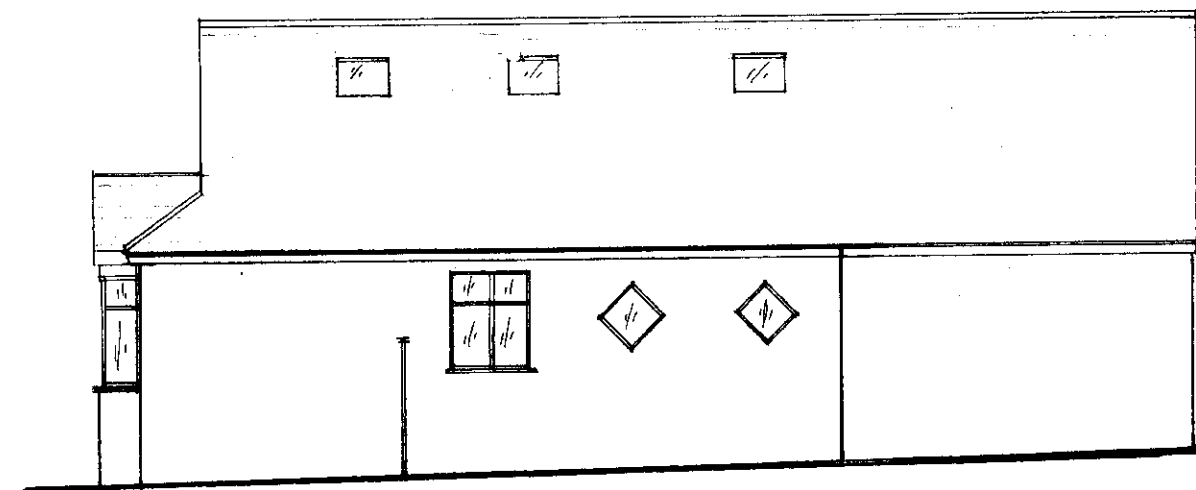



1 5 10 15 20m

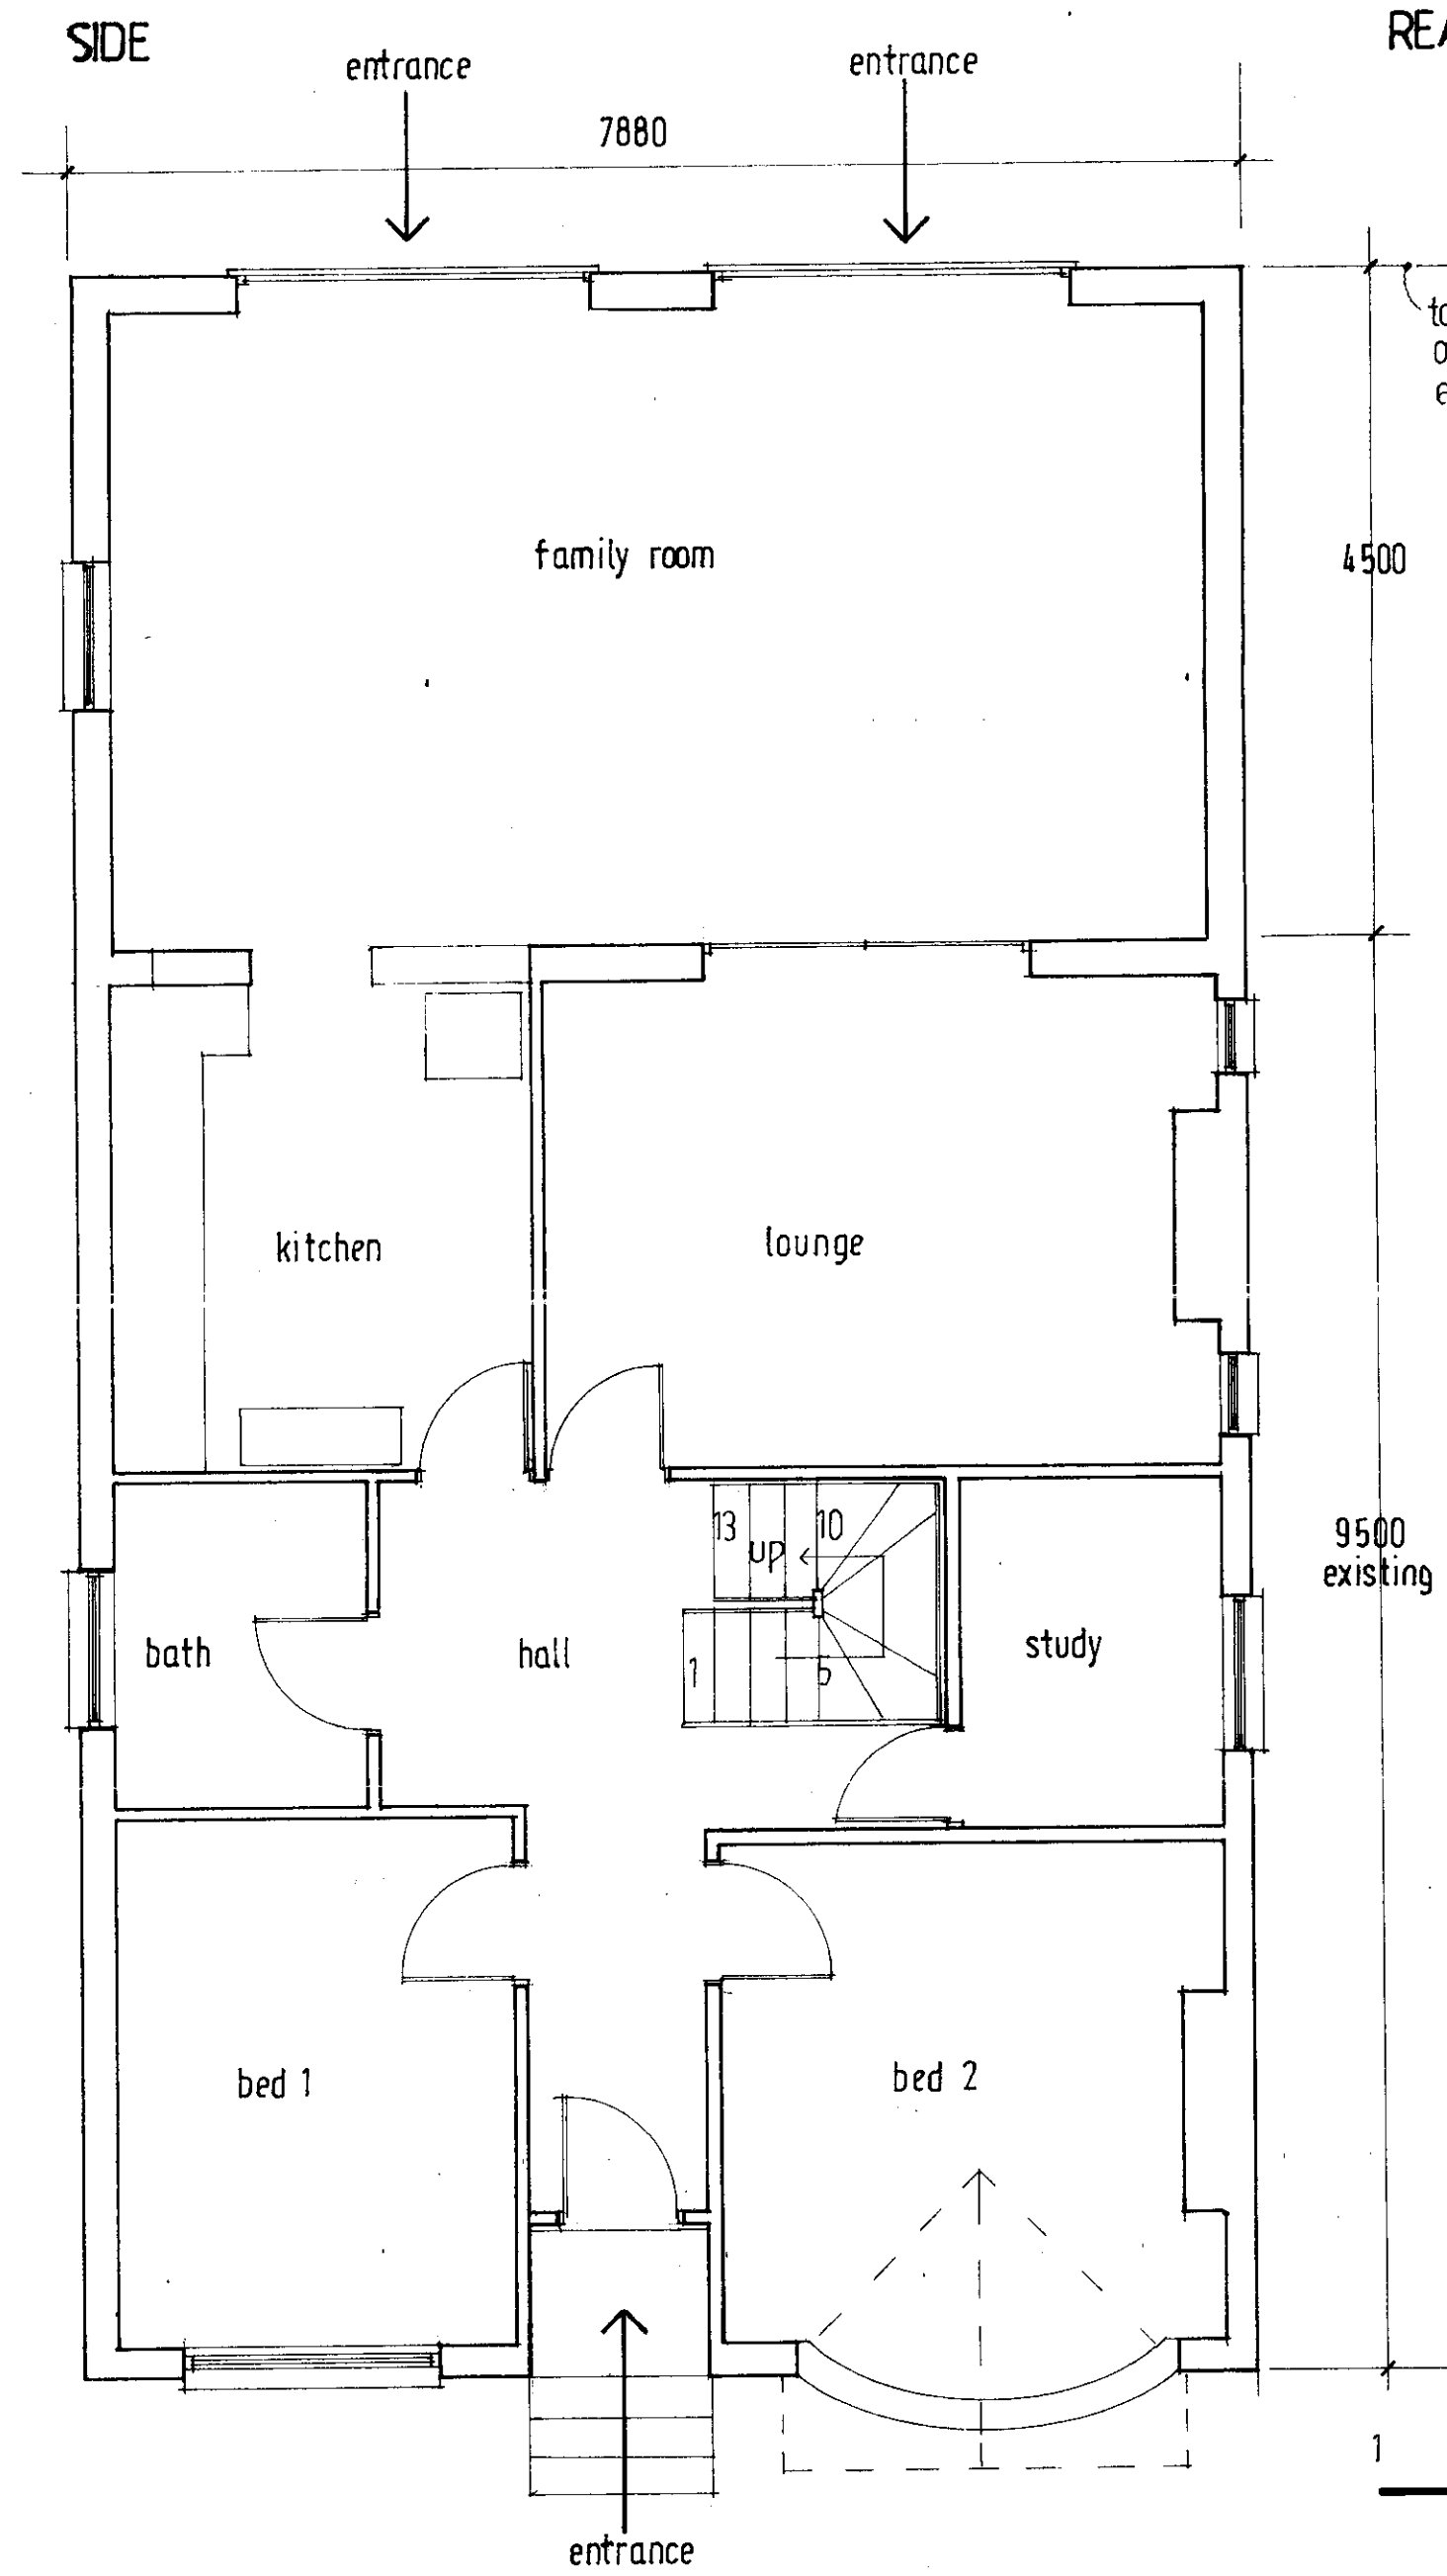

PROPOSED
GF PLAN 1:50

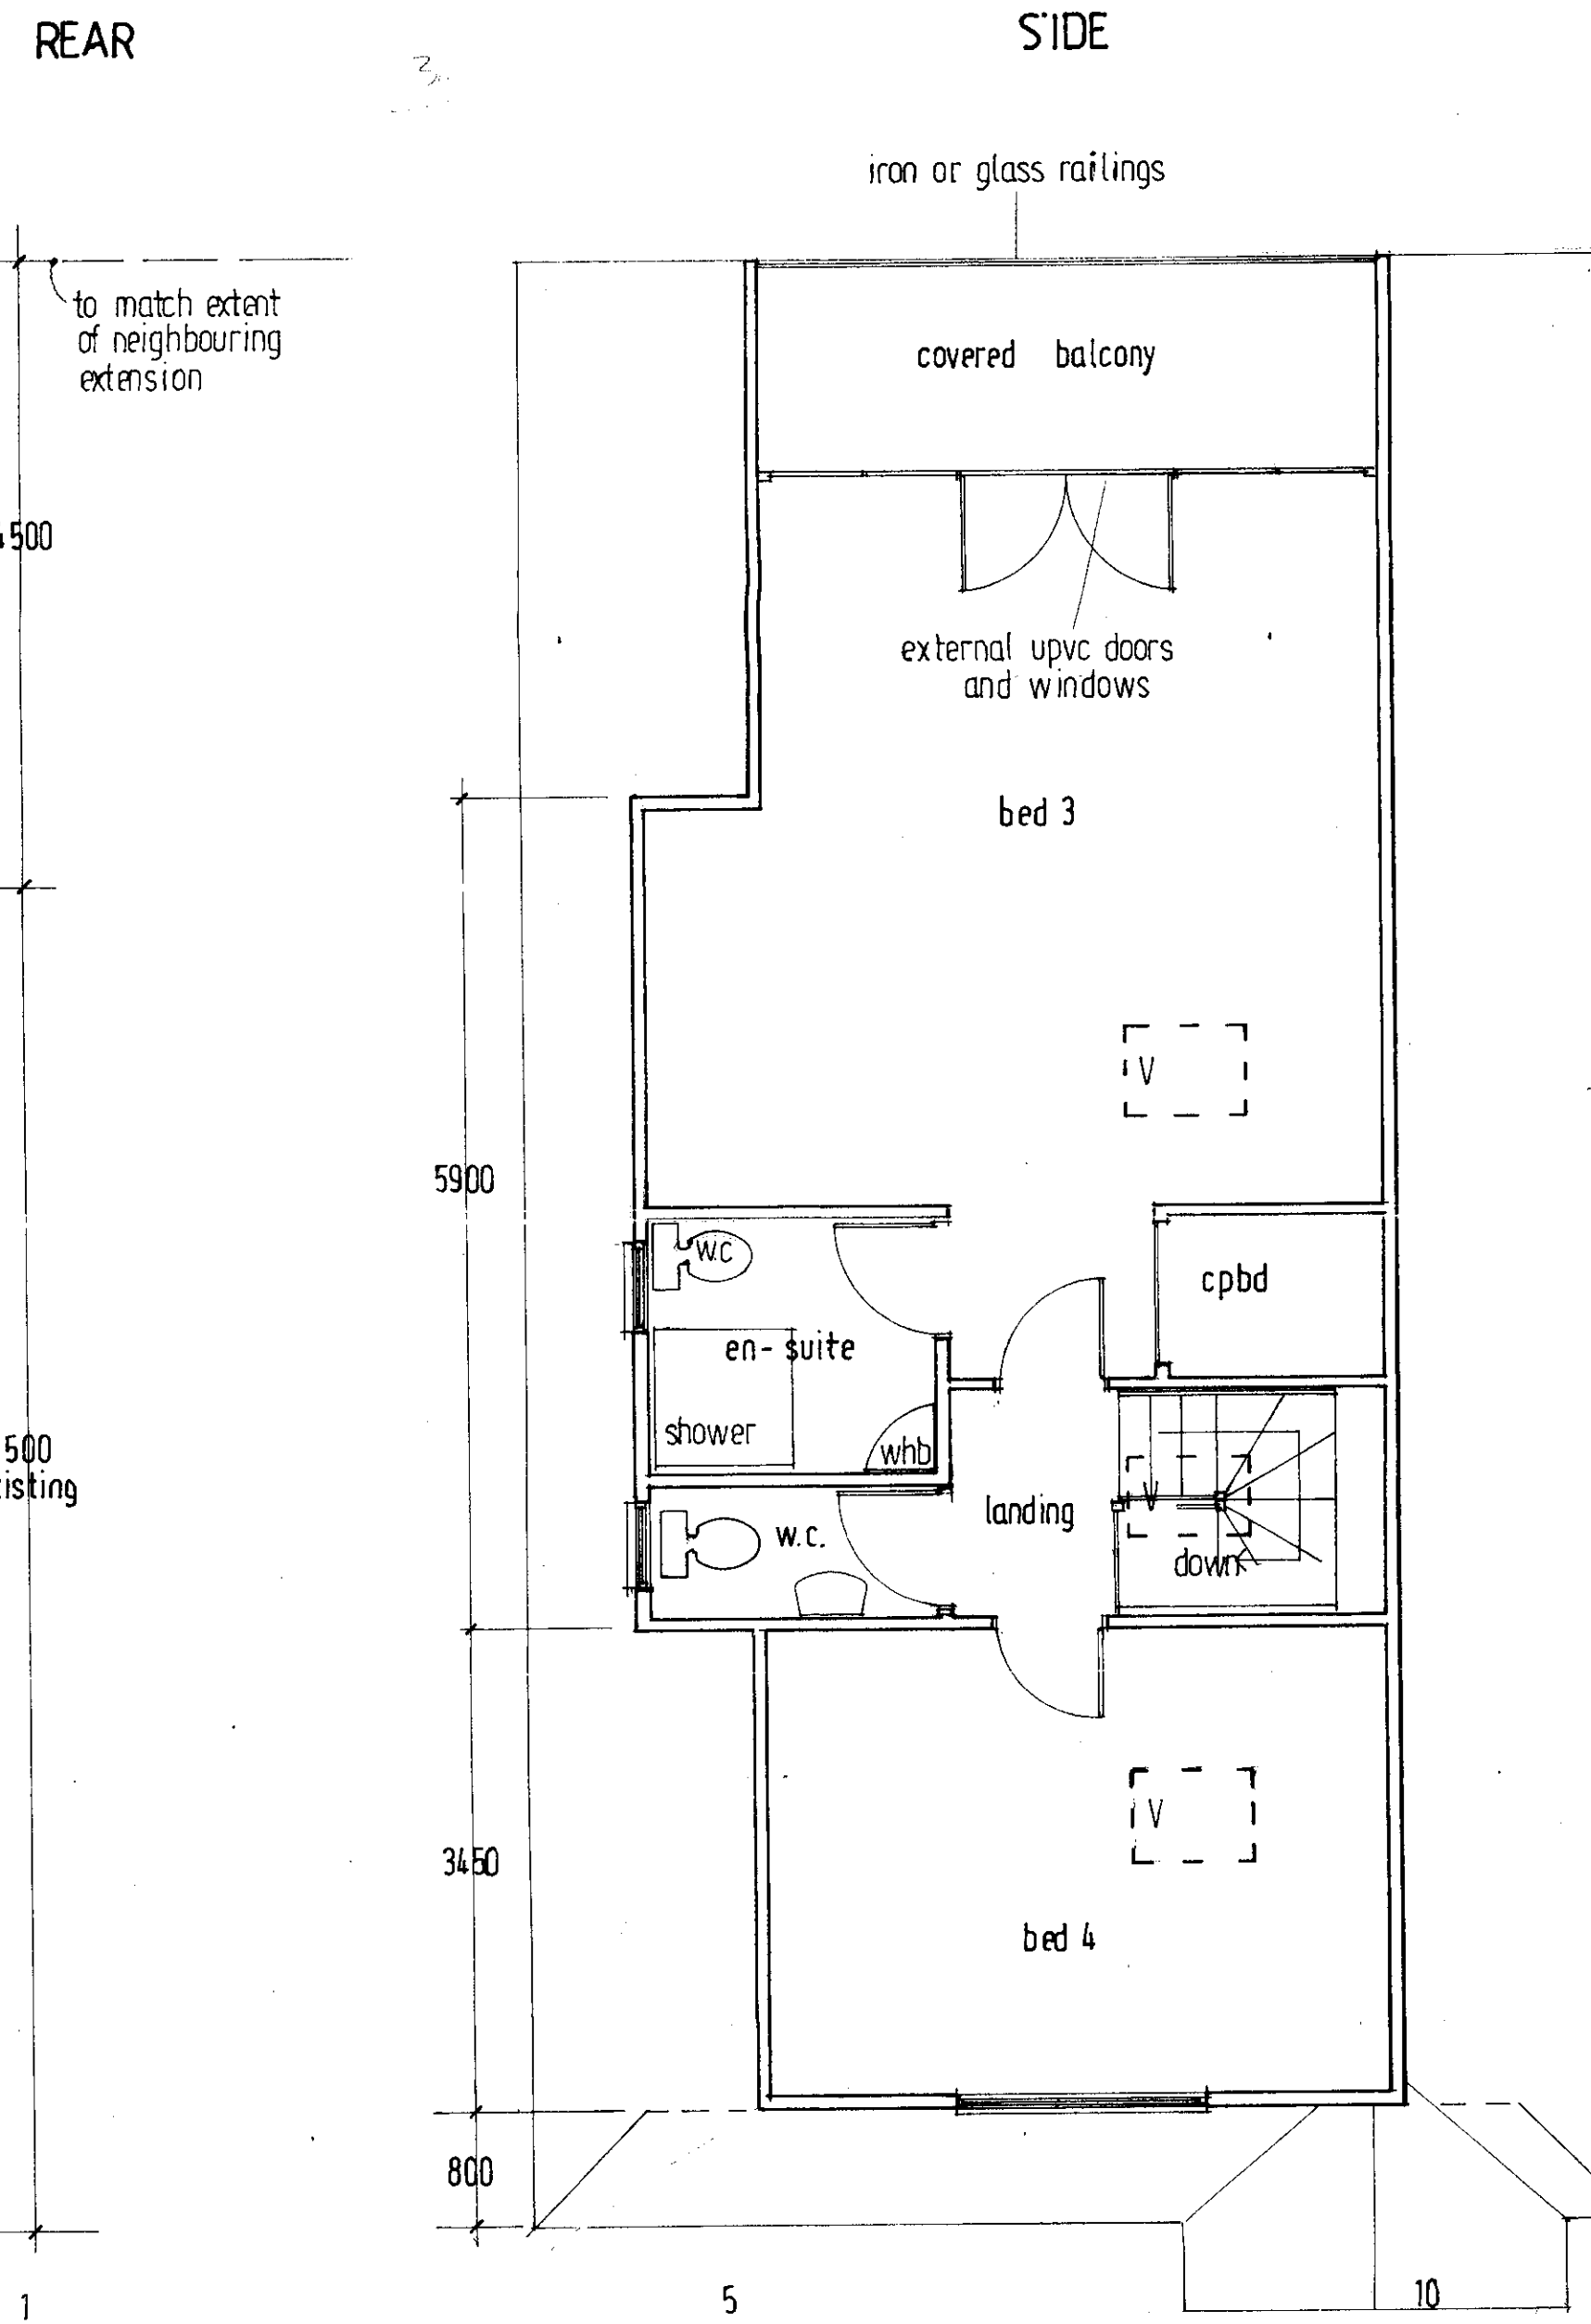


NEW LOFT PLAN 1:50

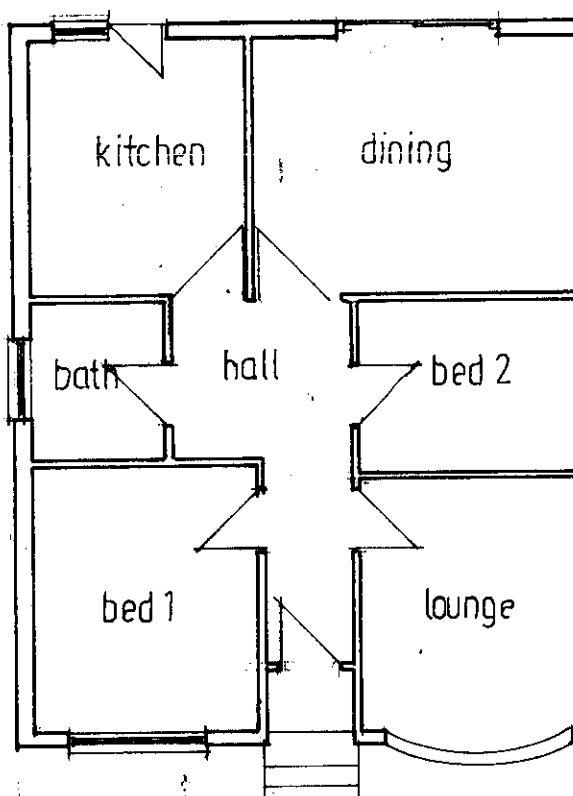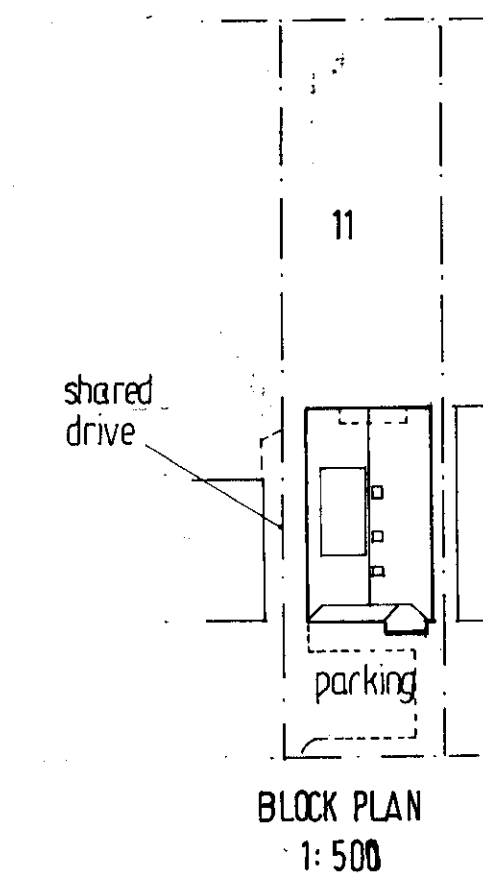

EXISTING GF PLAN 1:100

NOTES:
All dimensions must be checked on site

AREA 5 HA
SCALE 1:2500
CENTRE COORDINATES: 530467, 202257

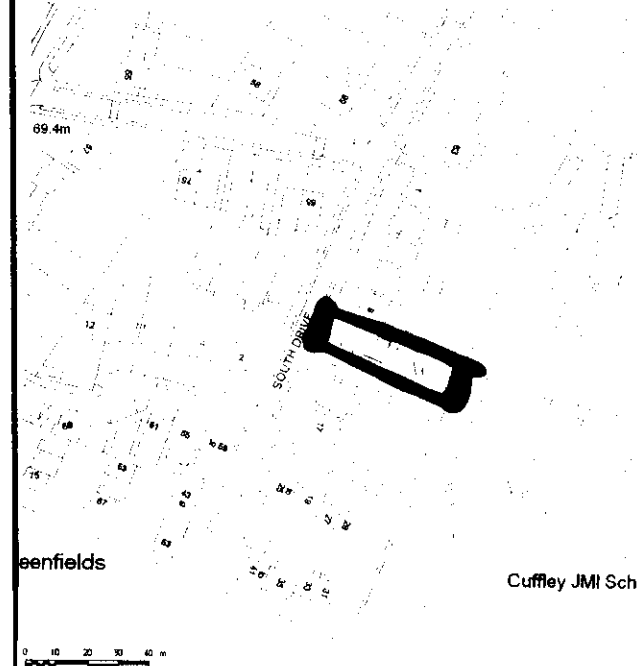

LOCATION PLAN 1:2500

25 AUG 2009
2009/1237

Date	Revisions

© copyright
25 AUG 2009
2009/1237

Client
COLLINS

Job Title
SINGLE STOREY REAR EXT
WITH GABLE ROOF WITH
DORMER LOFT CONVERSION.
11 SOUTH DRIVE
CUFFLEY.

Drawing Title
PLANS + ELEVATIONS

Scale
SHOWN

Date
AUG 09

Drawn by
SFM

A1 PAPER SIZE

Drg No.
NC / 09 01