




**Proposed Ground Floor Plan**  
 Total Floor Area - 1525m<sup>2</sup>  
 Total Dayspace - 236.2m<sup>2</sup>  
 Number of Bedrooms - 29

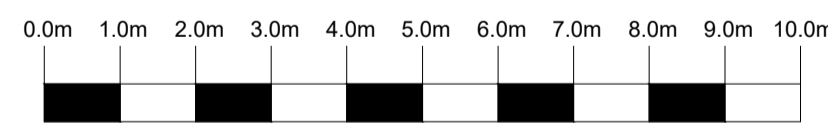

— Original Approved Building Outline

Rev	Date	Revision Description	Drawn By	Approved By
-	03/05/18	Original Drawing	JB	JB
Client <b>Maxbase Ltd</b>				
Project Information <b>Proposed 81 Bed Care Home (20sqm Bedrooms)</b> Land adjacent to Porsche Garage, Hatfield Avenue, Hatfield				
Drawing Title <b>Proposed Ground Floor Plan - Original Planning Overlay</b>				
A1 Scale		A3 Scale		
1:100		1:200		
Job Number	Drawing Number	Revision		
H.15.35	(00) 2-2	-		
Drawing Issue				
<b>PLANNING</b>				