


Proposed First Floor Plan
 Total Floor Area - 1507m²
 Total Dayspace - 283.4m²
 Number of Bedrooms - 31

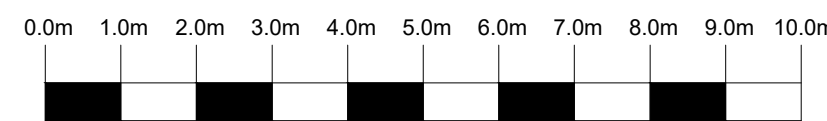

Original Approved Building Outline

Rev	Date	Revision Description	Drawn By	Approved By
-	03/05/18	Original Drawing	JB	JB
Client Maxbase Ltd				
Project Information Proposed 81 Bed Care Home (20sqm Bedrooms) Land adjacent to Porsche Garage, Hatfield Avenue, Hatfield				
Drawing Title Proposed First Floor Plan - Original Planning Overlay				
A1 Scale		A3 Scale		
1:100		1:200		
Job Number	Drawing Number	Revision		
H.15.35	(00) 3-2	-		
Drawing Issue				
PLANNING				