




1 Proposed Front Elevation
1:100




2 Proposed Rear Elevation
1:100

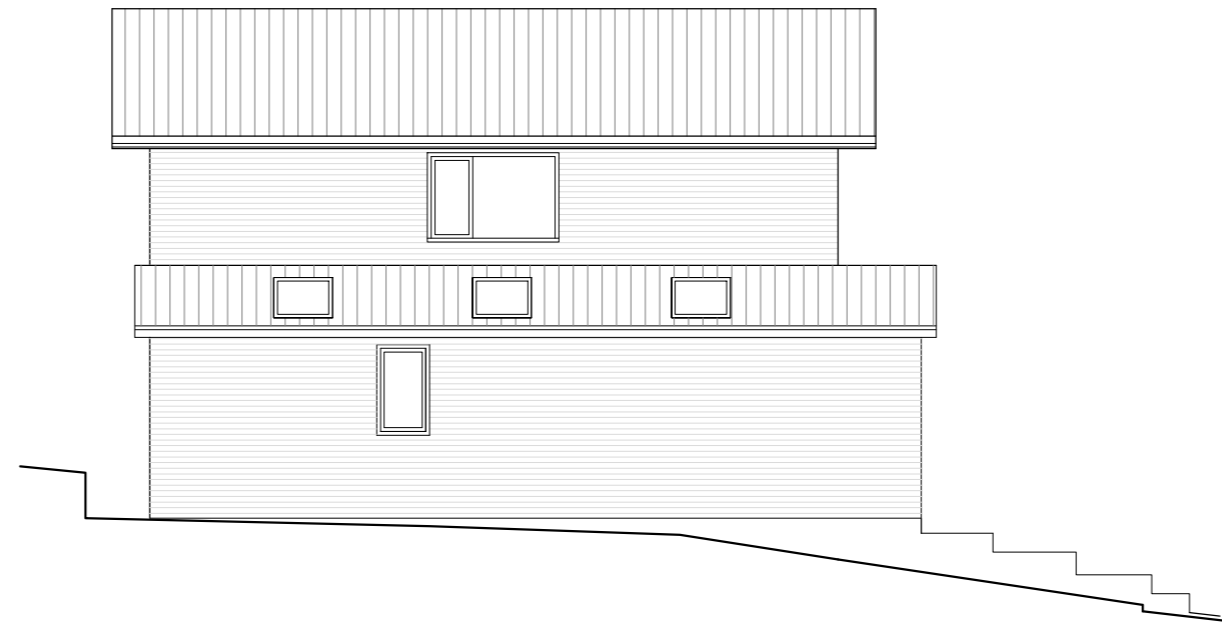


3 Proposed Side Elevation
1:100




4 Proposed Side Elevation
1:100

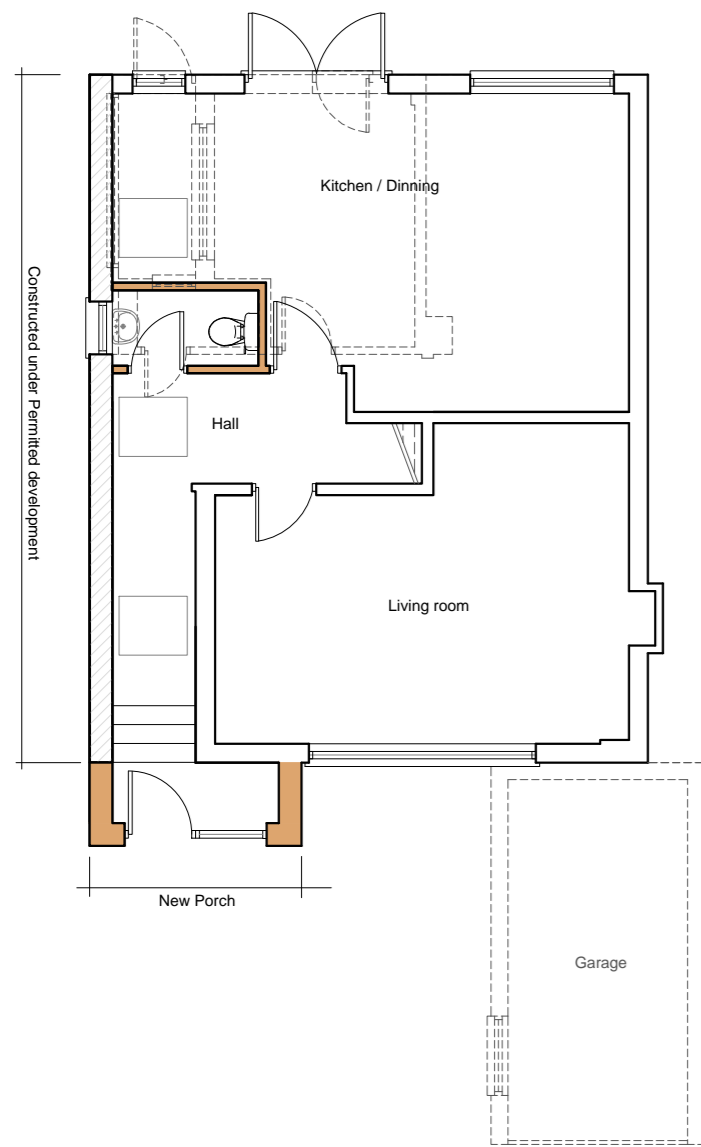


5 Proposed Ground Floor Plan
1:100

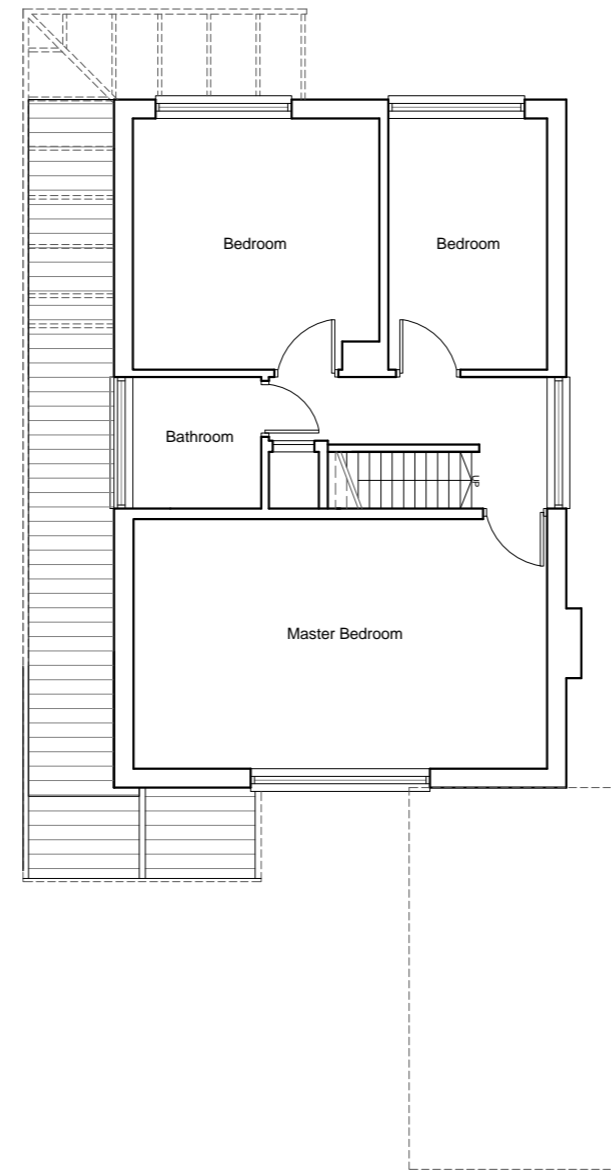

6 Proposed First Floor Plan
1:100

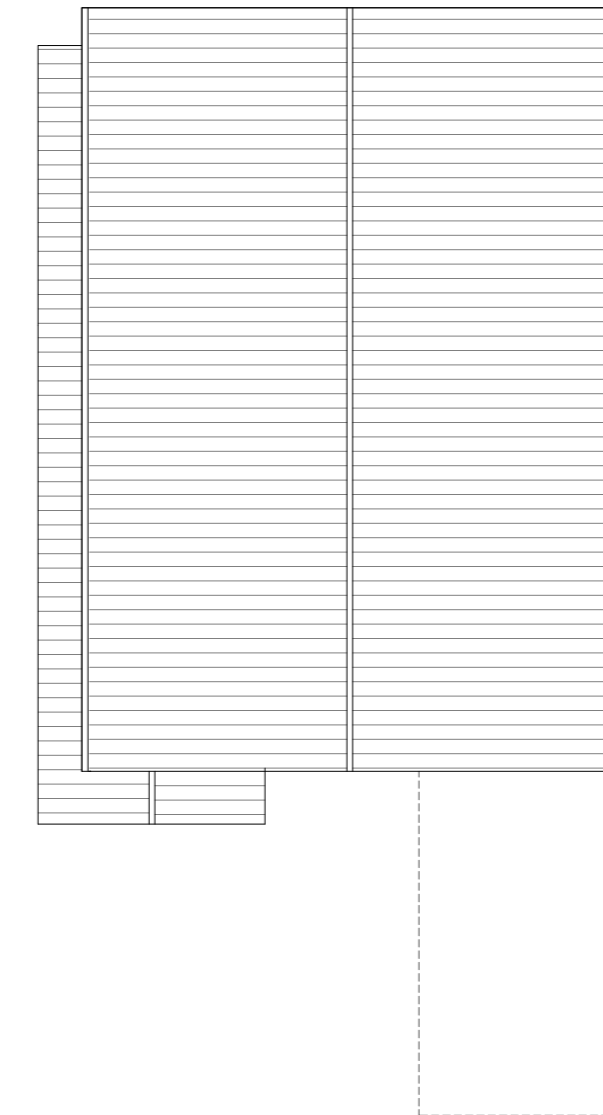

7 Proposed Roof Plan
1:100

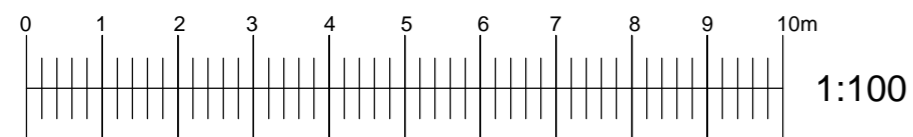

dpa
ARCHITECTS
INTERIOR DESIGNERS
PARTY WALL SURVEYORS
PLANNING CONSULTANTS

Hertfordshire Office
25 Tudor Hall
Brewery Road
Hoddesdon, Herts
EN11 8FP

London Office
9 Devonshire square
London
EC2M 4YF

01992 469001
info@dpa-architects.co.uk
www.dpa-architects.co.uk

RIBA

Client	Mr J. Ricotta
Site address	7 Orchard Close Cuffley Potters Bar, EN64QD
Project Description	Front and Side Elevation Extension Exterior Alterations
Drawing Title	Proposed Plans
Drawn	AD
Checked by	DP
Issued for	Planning Approval
Scale	1:100@A2
Drawing No.	1118 004
Date	December 2016
Revision