
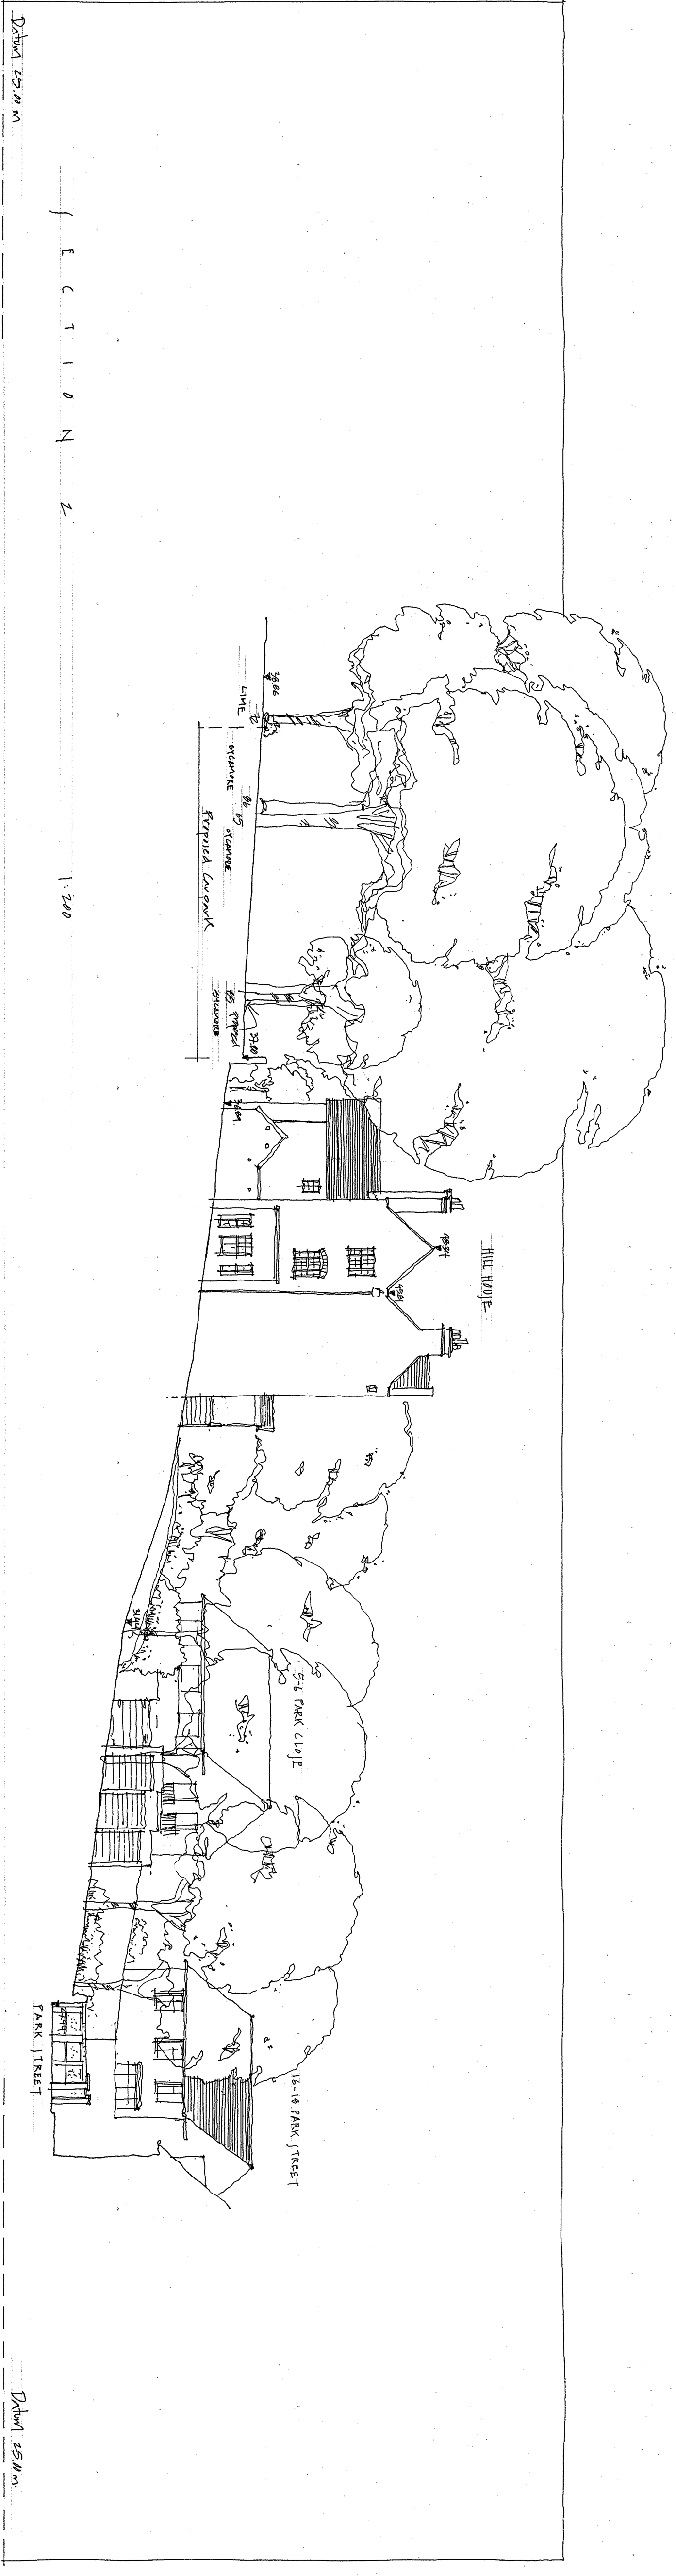


USE FOR PLOTTING PURPOSES ONLY.
 DO NOT SCALE FROM THIS DRAWING.
 ALL DIMENSIONS AND LEVELS ARE GIVEN ON THE DRAWING UNLESS OTHERWISE SPECIFIED.
 THIS DRAWING AND ANY OTHER DOCUMENTS INCORPORATED HEREIN ARE THE PROPERTY OF BROOKS & MURRAY ARCHITECTS.
 NO PART OF THIS WORK SHALL BE REPRODUCED WITHOUT PRIOR PERMISSION IN WRITING FROM BROOKS & MURRAY ARCHITECTS.
 Paul. 010 - *Architects* *prophets* *enemies*.

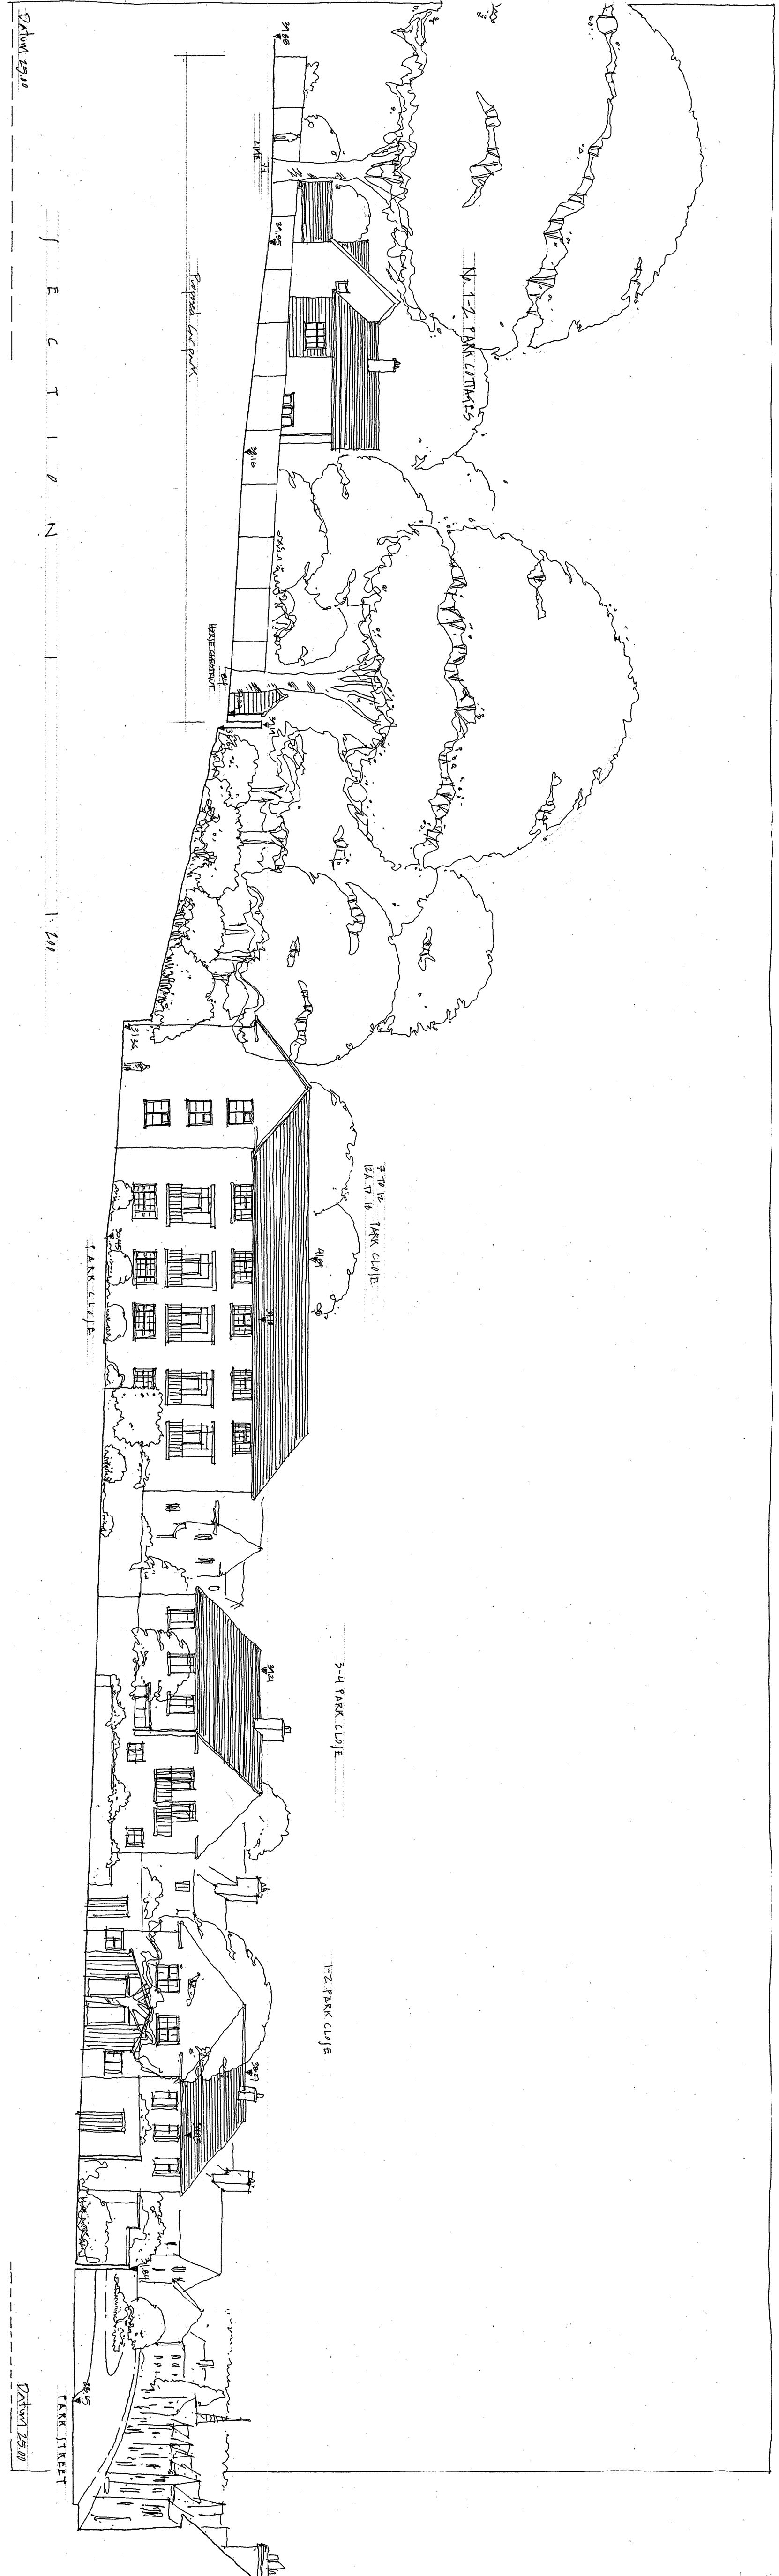

CLIENT
 THE AASLYNE
 CECIL ESTATE

JOB
 VILLOTT CARPARK
 HASTFIELD ESTATE

DATE
 1/12/07

SCALE
 1:200

DRAWING TITLE
 SECTION 1
 AL EXHIBITINA

DRAWING NUMBER
 043-VL-023 &

ARCHITECTS
 BROOKS & MURRAY
 8-10 NEW NORTH PLACE
 LONDON EC2A 4AA
 TEL 020 7729 9965
 FAX 020 7729 9944
 arch@brooksandmurray.com